


8/23/99



PROJ. REFERENCE NO.	SHEET NO.
R-2915C	X-427

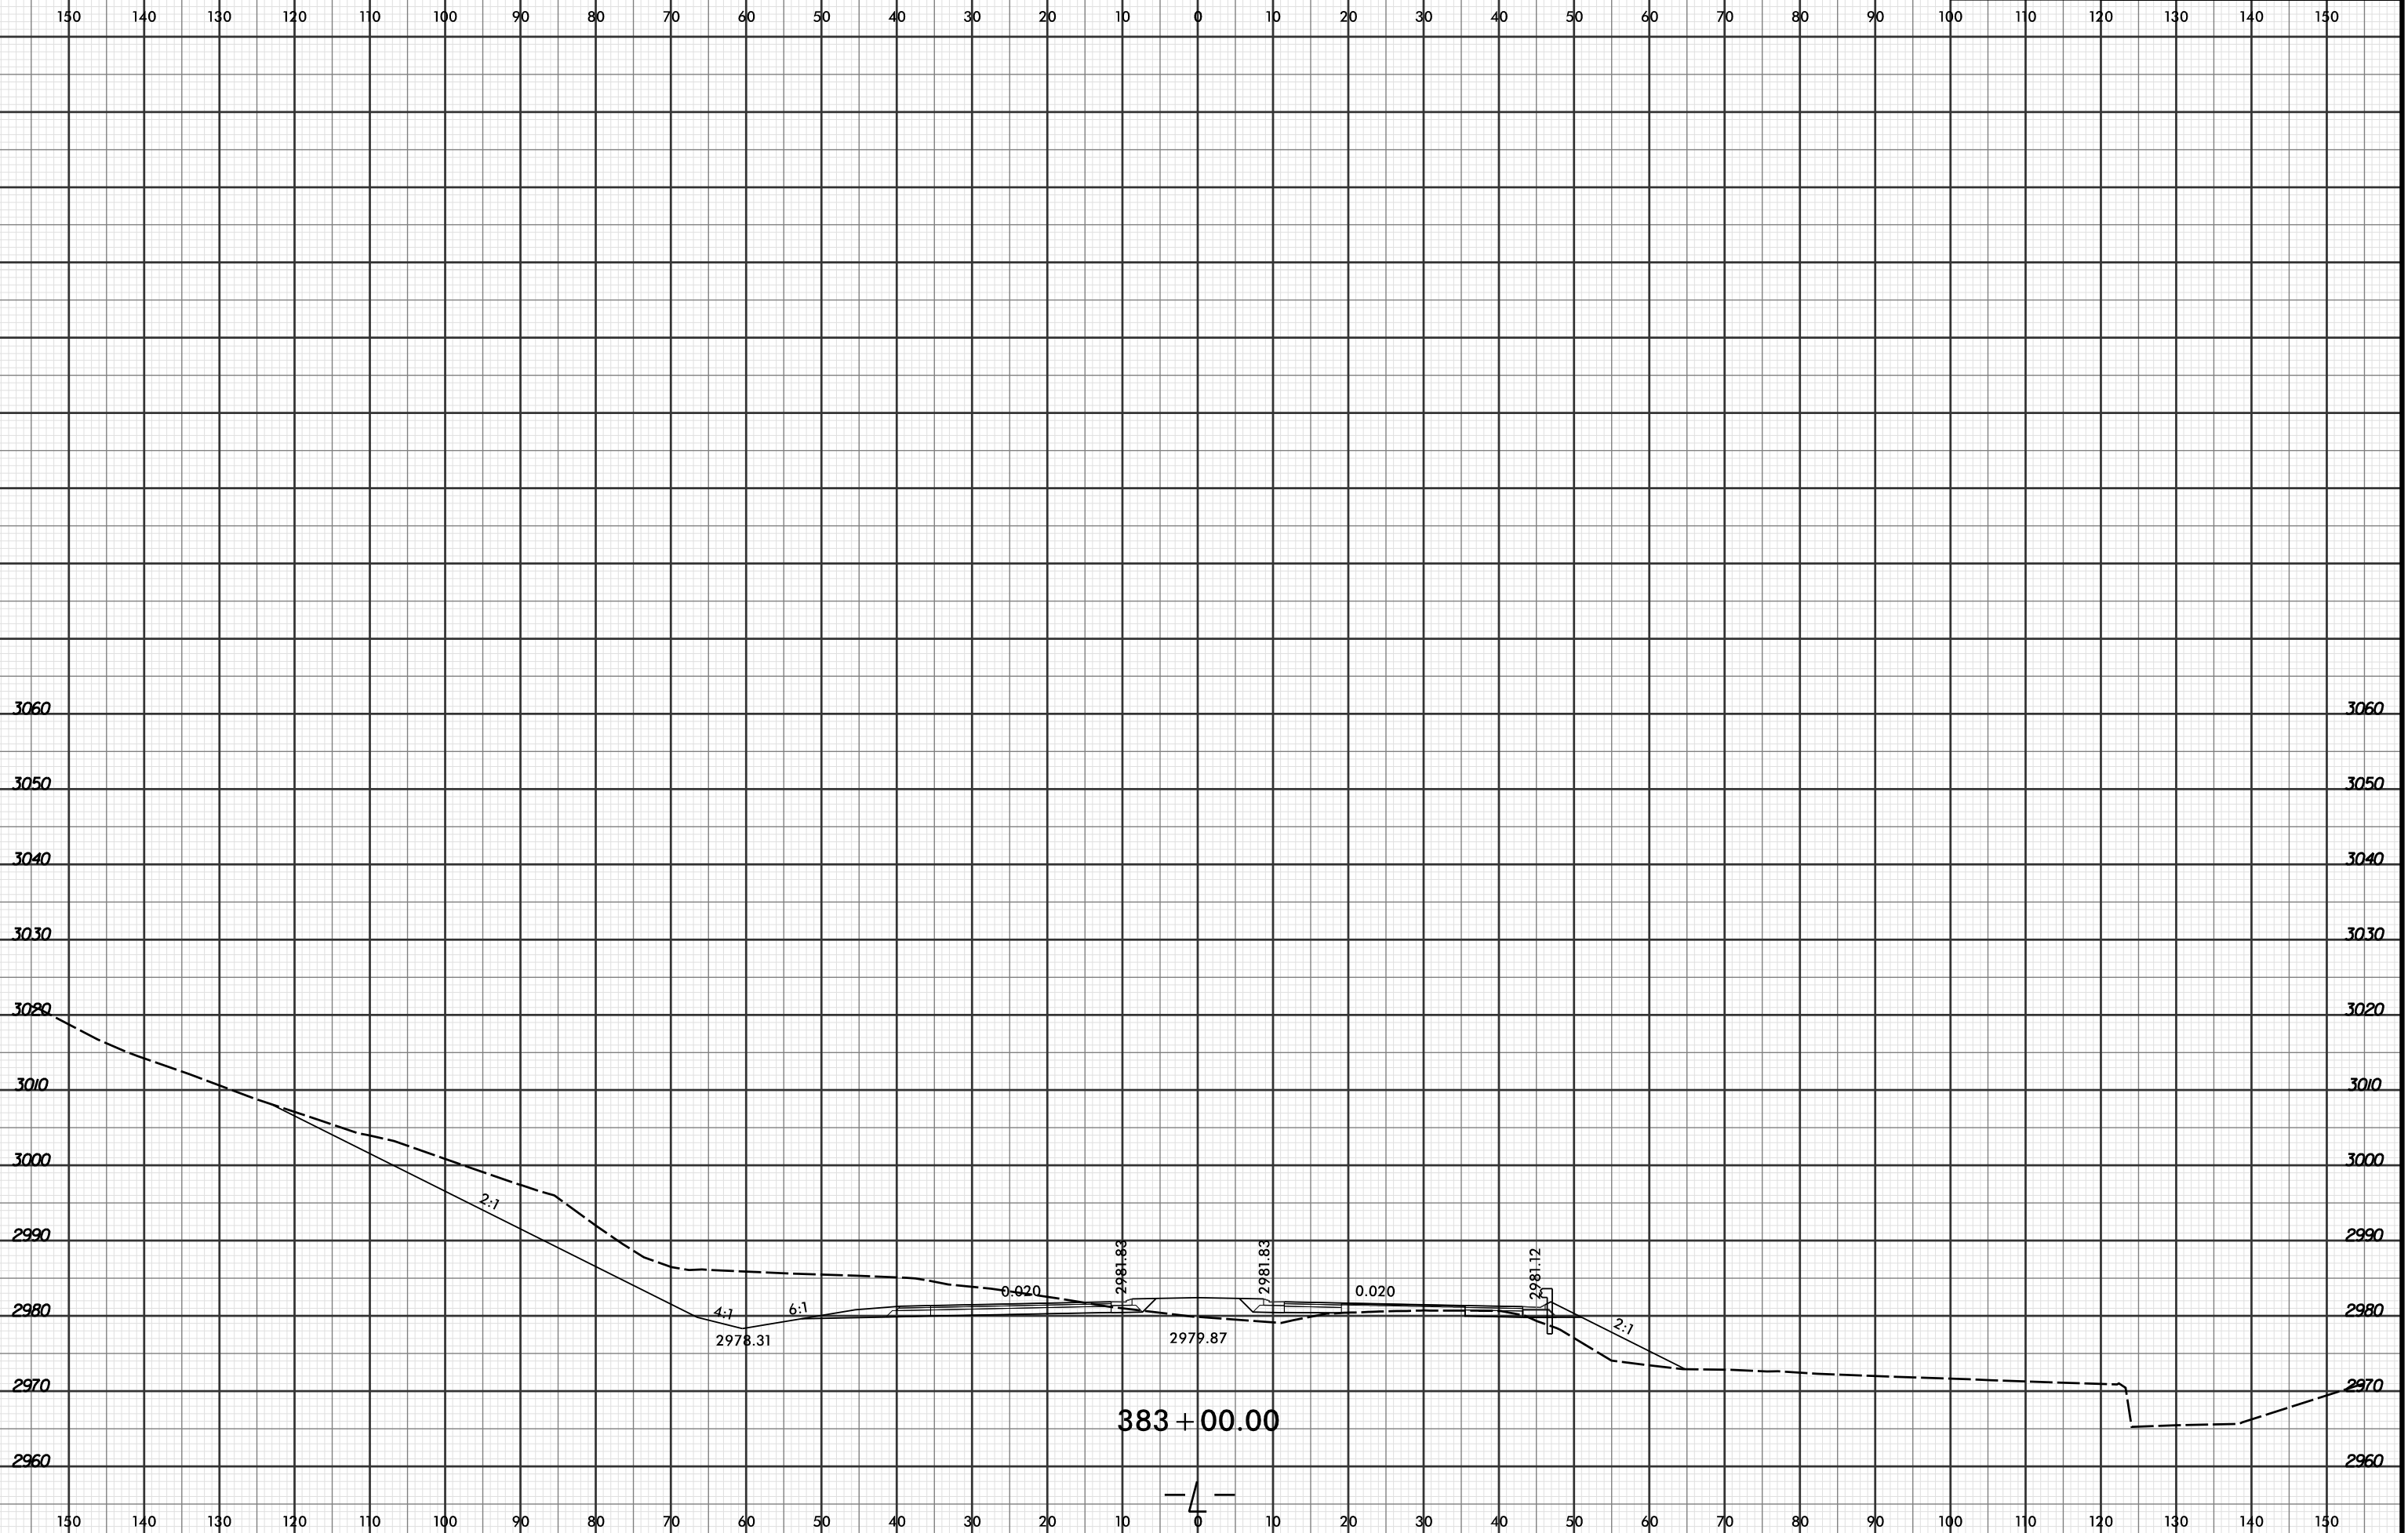

3060
3050
3040
3030
3020
3010
3000
2990
2980
2970
2960

3060
3050
3040
3030
3020
3010
3000
2990
2980
2970
2960

4/19/2016 2:54:36 PM
R:\Projects\2915C\XPL\2915C_r.dwg_xpl.L...dgn
LOCHNER

2978.31

4:1

6:1

0.020

2981.83

2979.87

2981.83

0.020

2981.12

2:1

383 + 00.00

— 4 —

150 140 130 120 110 100 90 80 70 60 50 40 30 20 10 0 10 20 30 40 50 60 70 80 90 100 110 120 130 140 150