


8/23/99

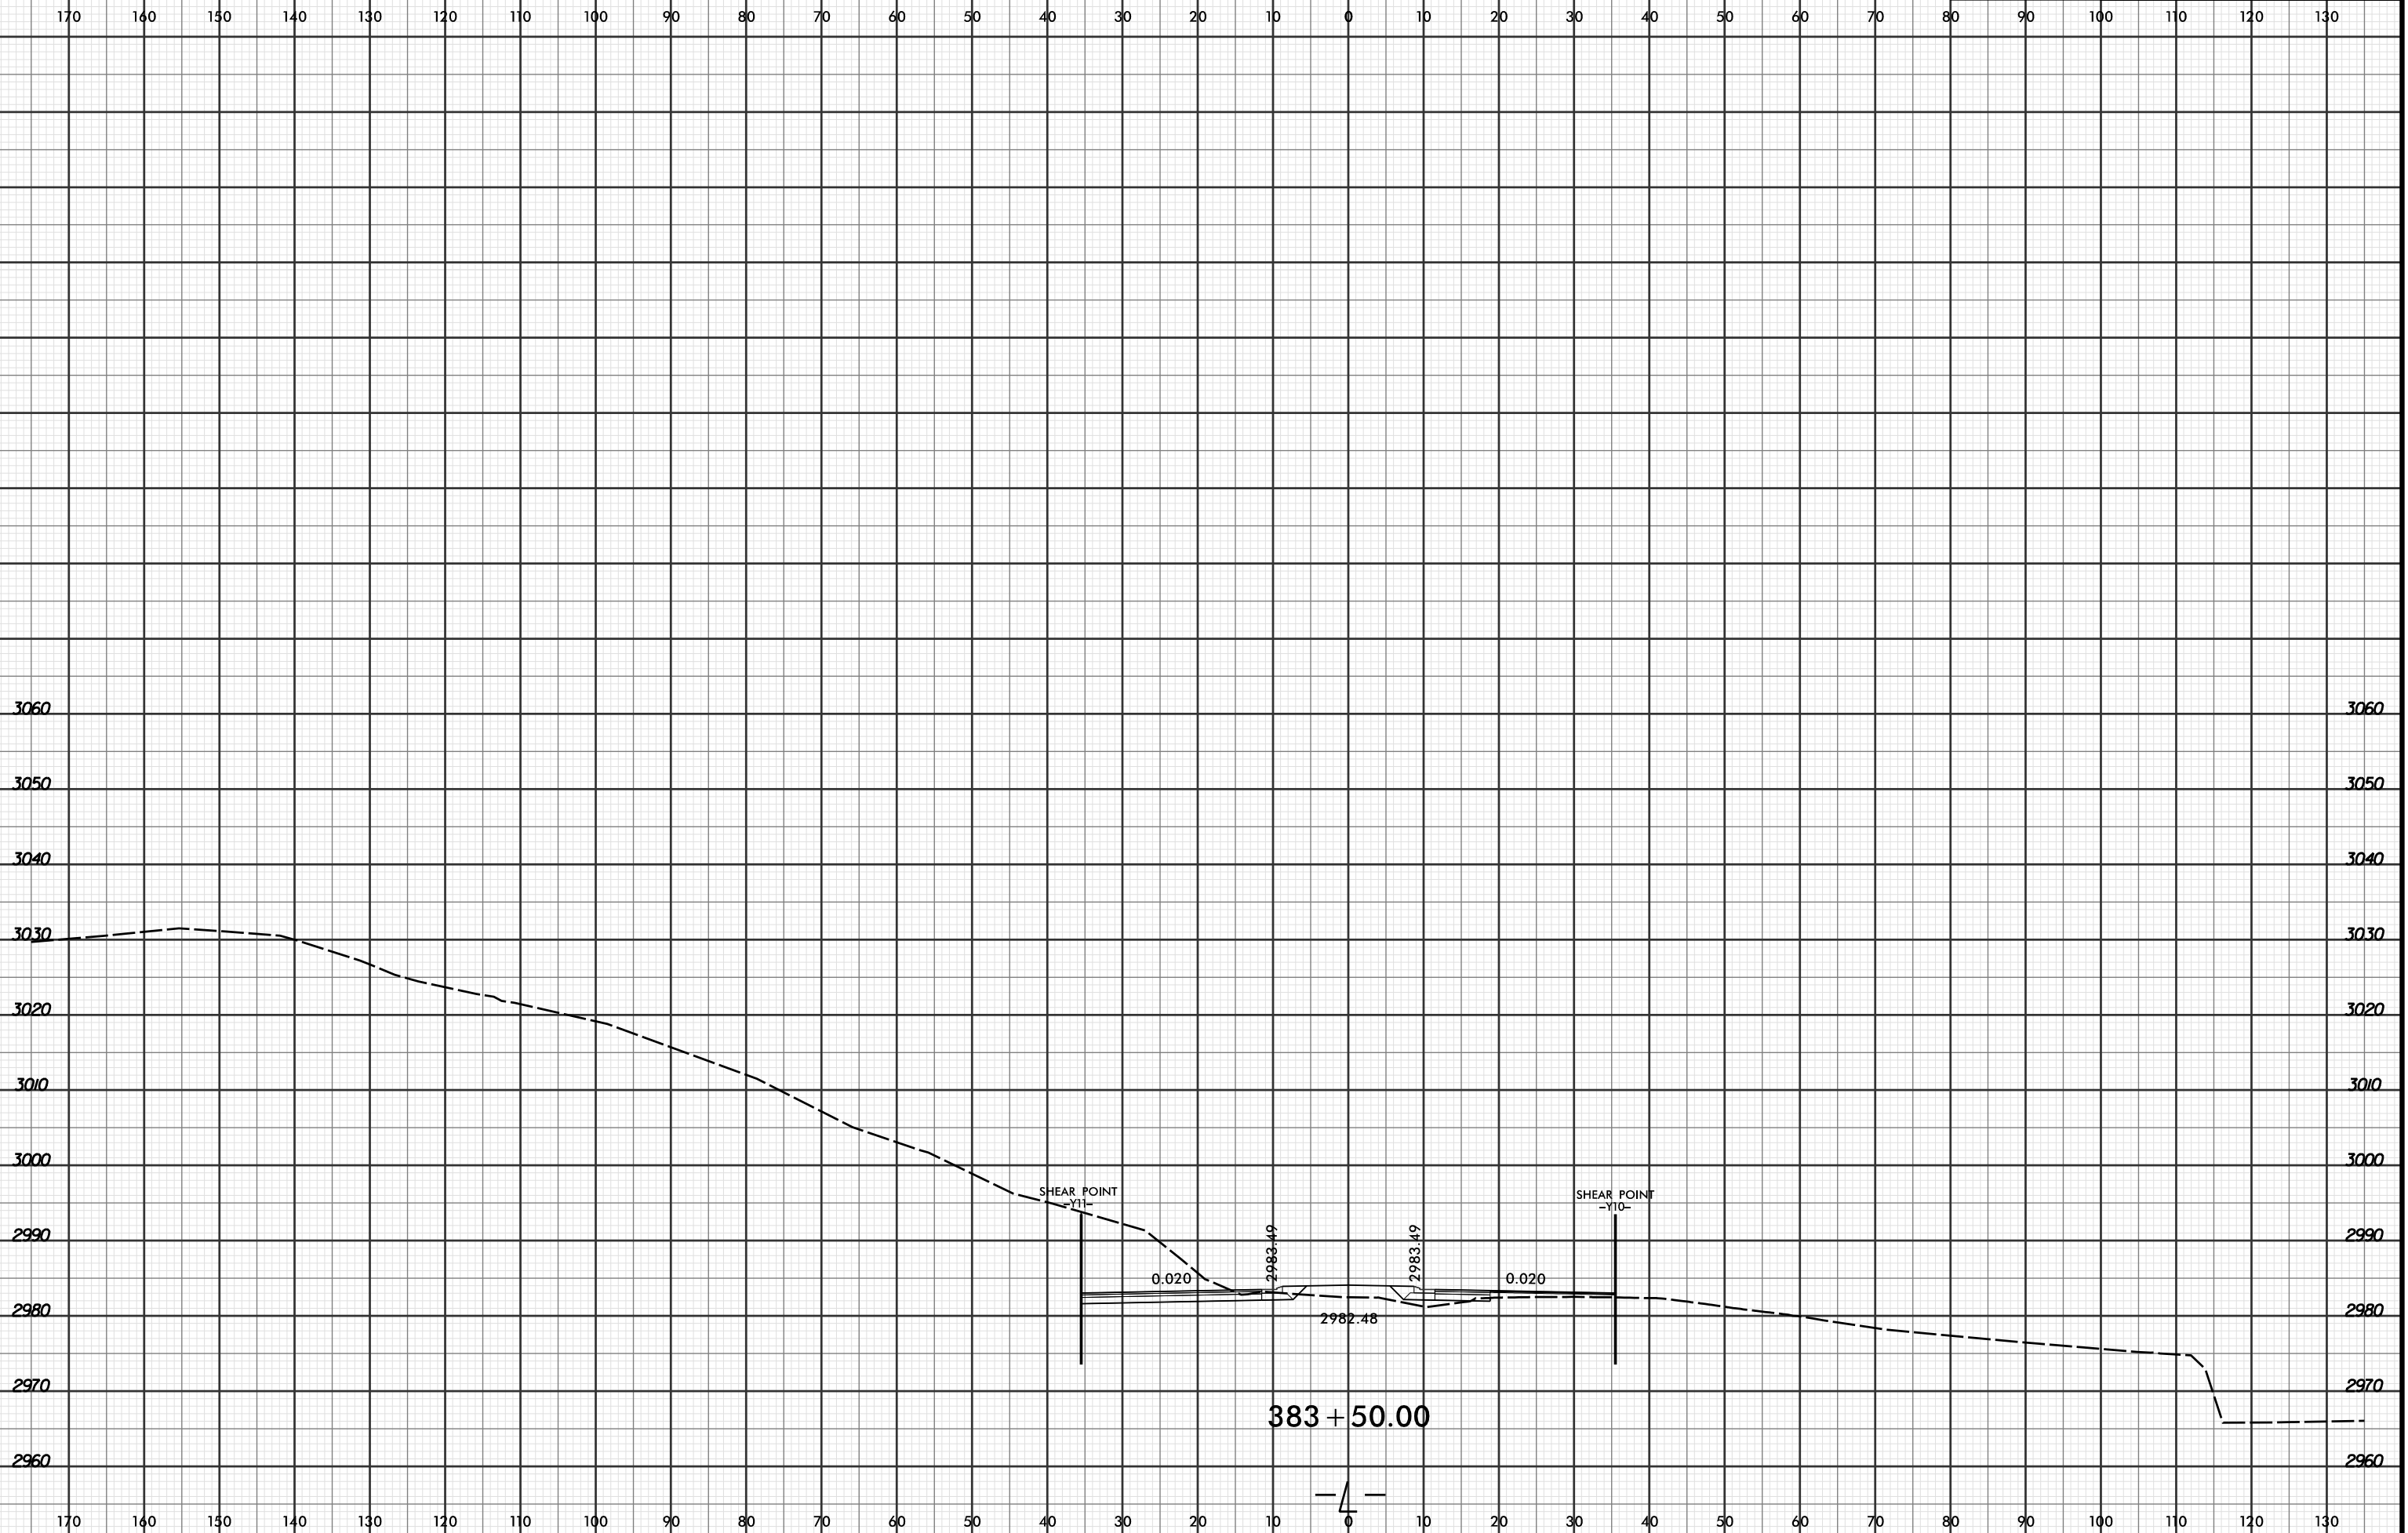

|                     |           |
|---------------------|-----------|
| PROJ. REFERENCE NO. | SHEET NO. |
| R-2915C             | X-428     |



4/19/2016 2:54:37 PM  
R:\Projects\01\SC\XPL\R2915C.r.dwg\_xpl.L.dgn  
LÖCHNER