


8/23/99



PROJ. REFERENCE NO. R-2915C	SHEET NO. X-430
--------------------------------	--------------------

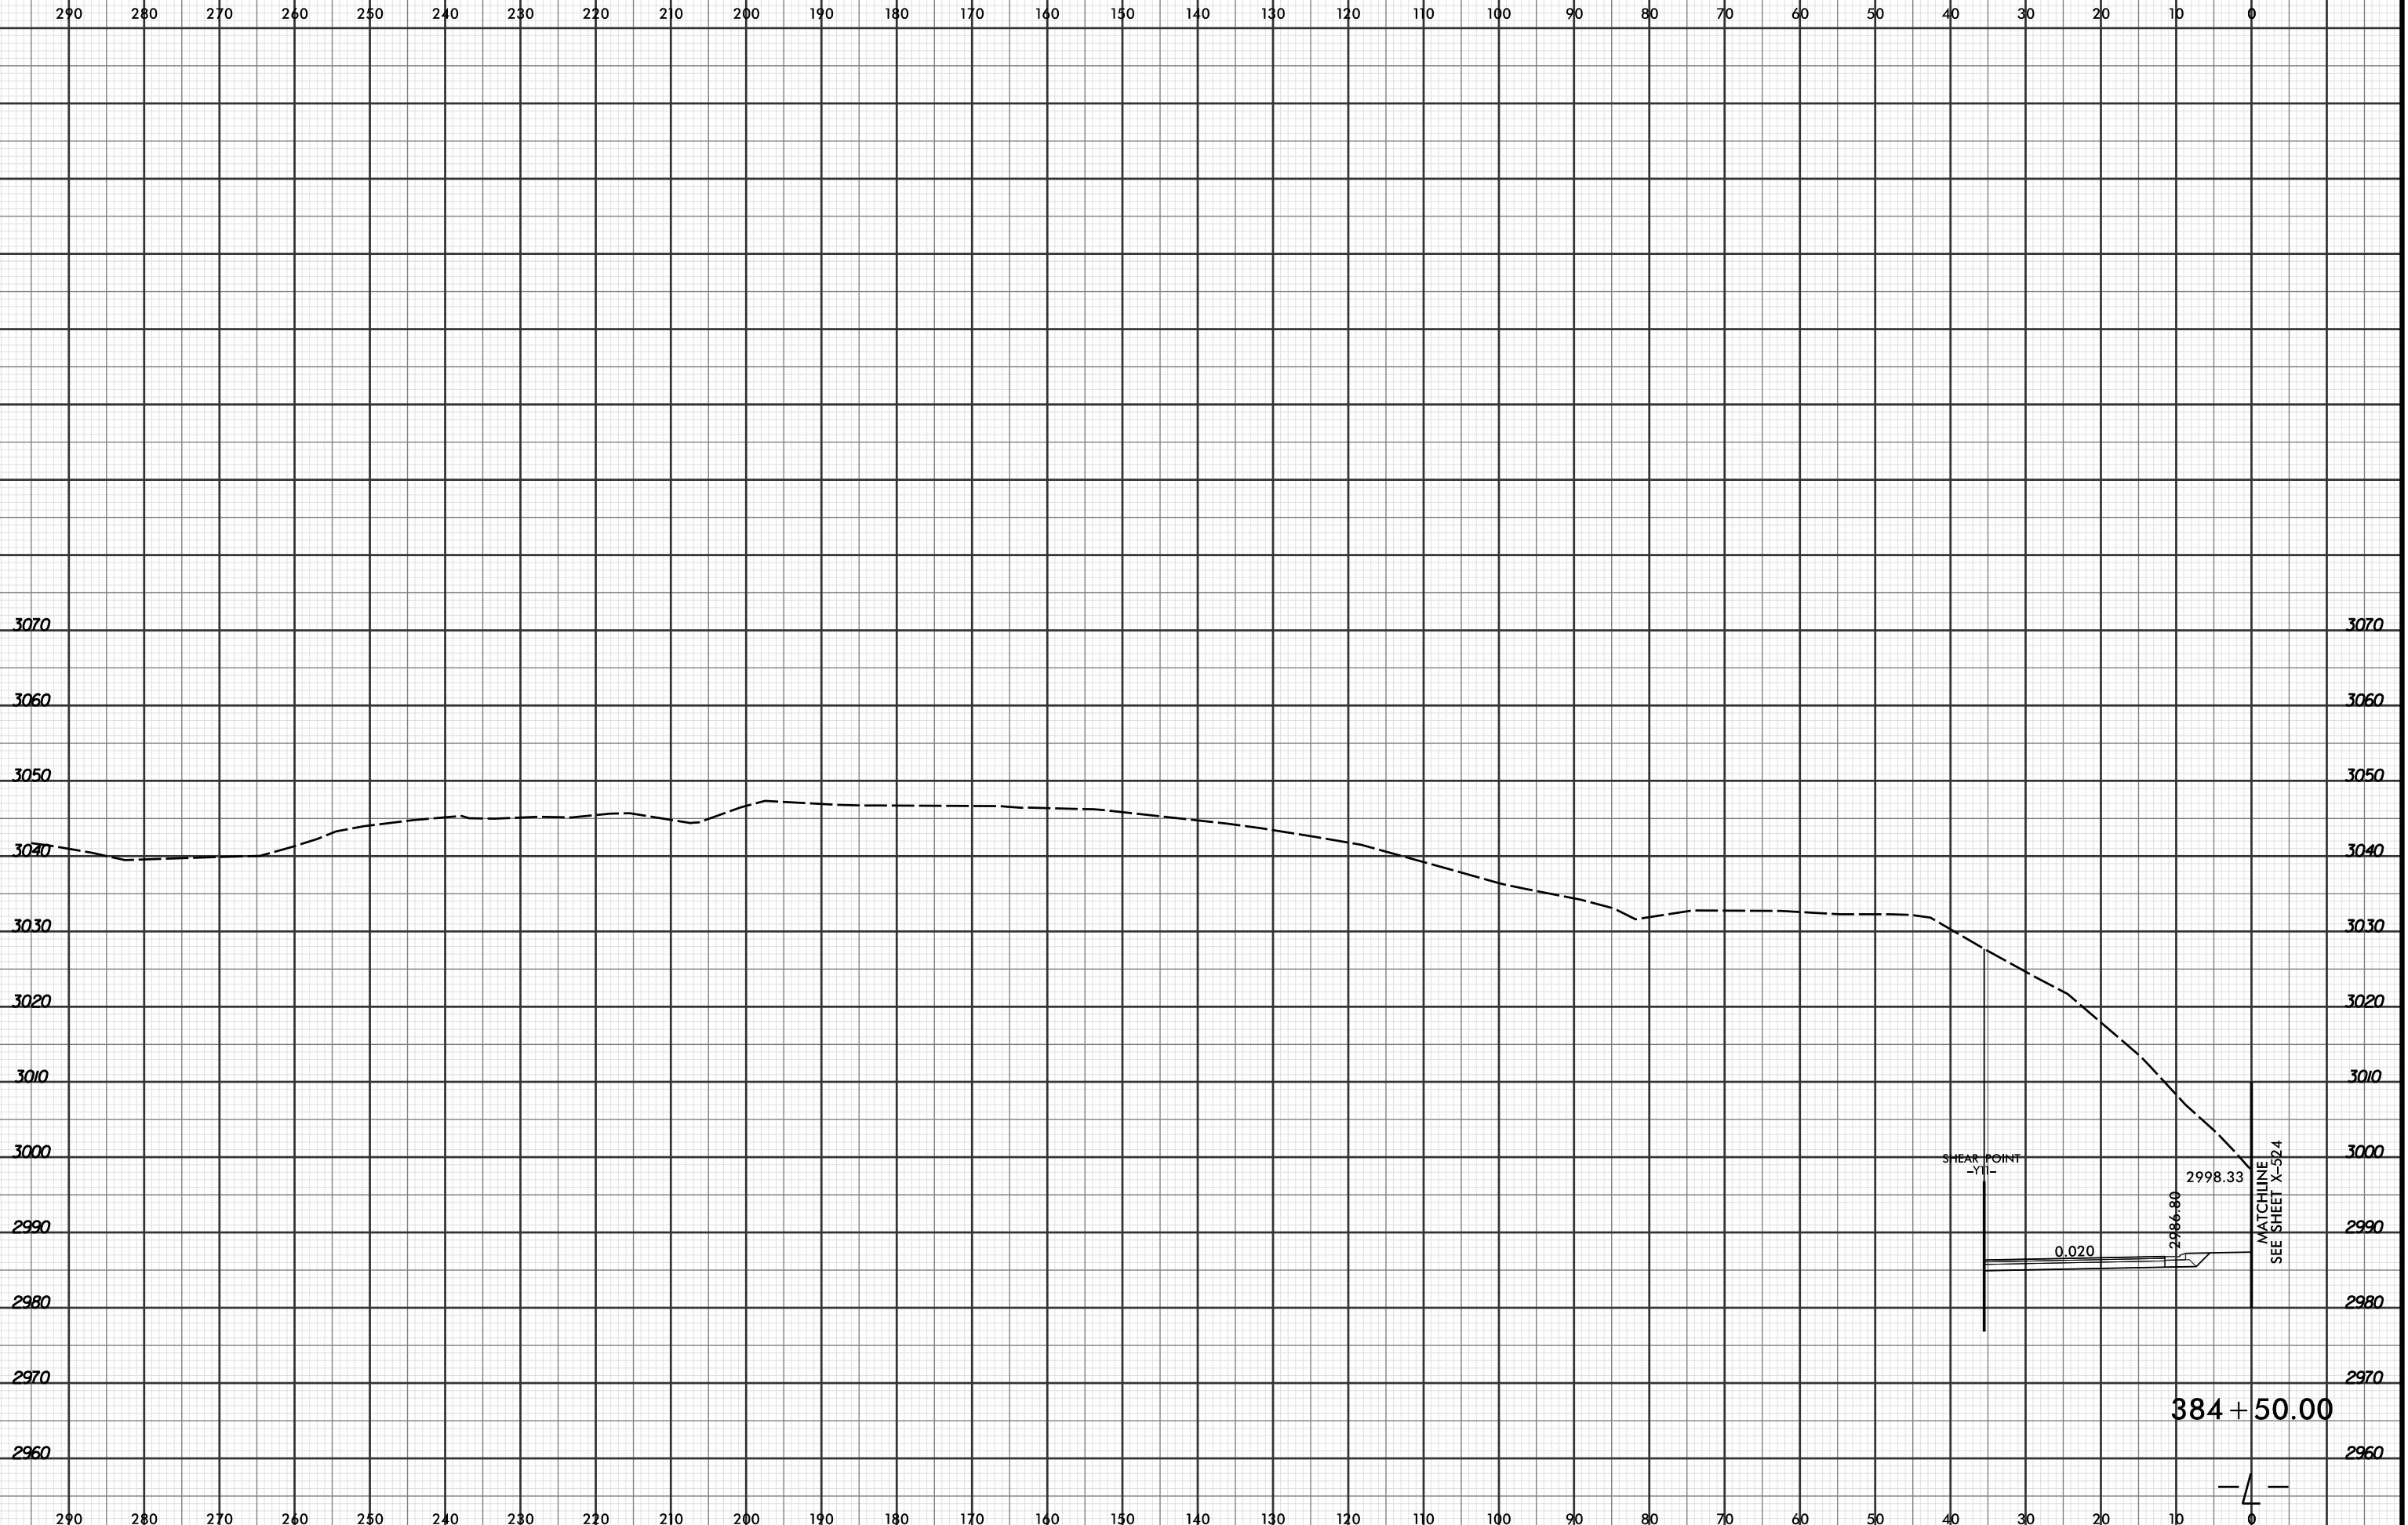

SHEAR POINT
-YI-


0.020

2998.33

2986.80

MATCHLINE
SEE SHEET X-524

384 + 50.00

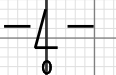

4/19/2016 2:54:38 PM
R:\PROJECTS\03\SC\XPL\R2915C.rdg_xpl.L.dgn
LOCHNER