


8/23/99



PROJ. REFERENCE NO.	SHEET NO.
R-2915C	X-438

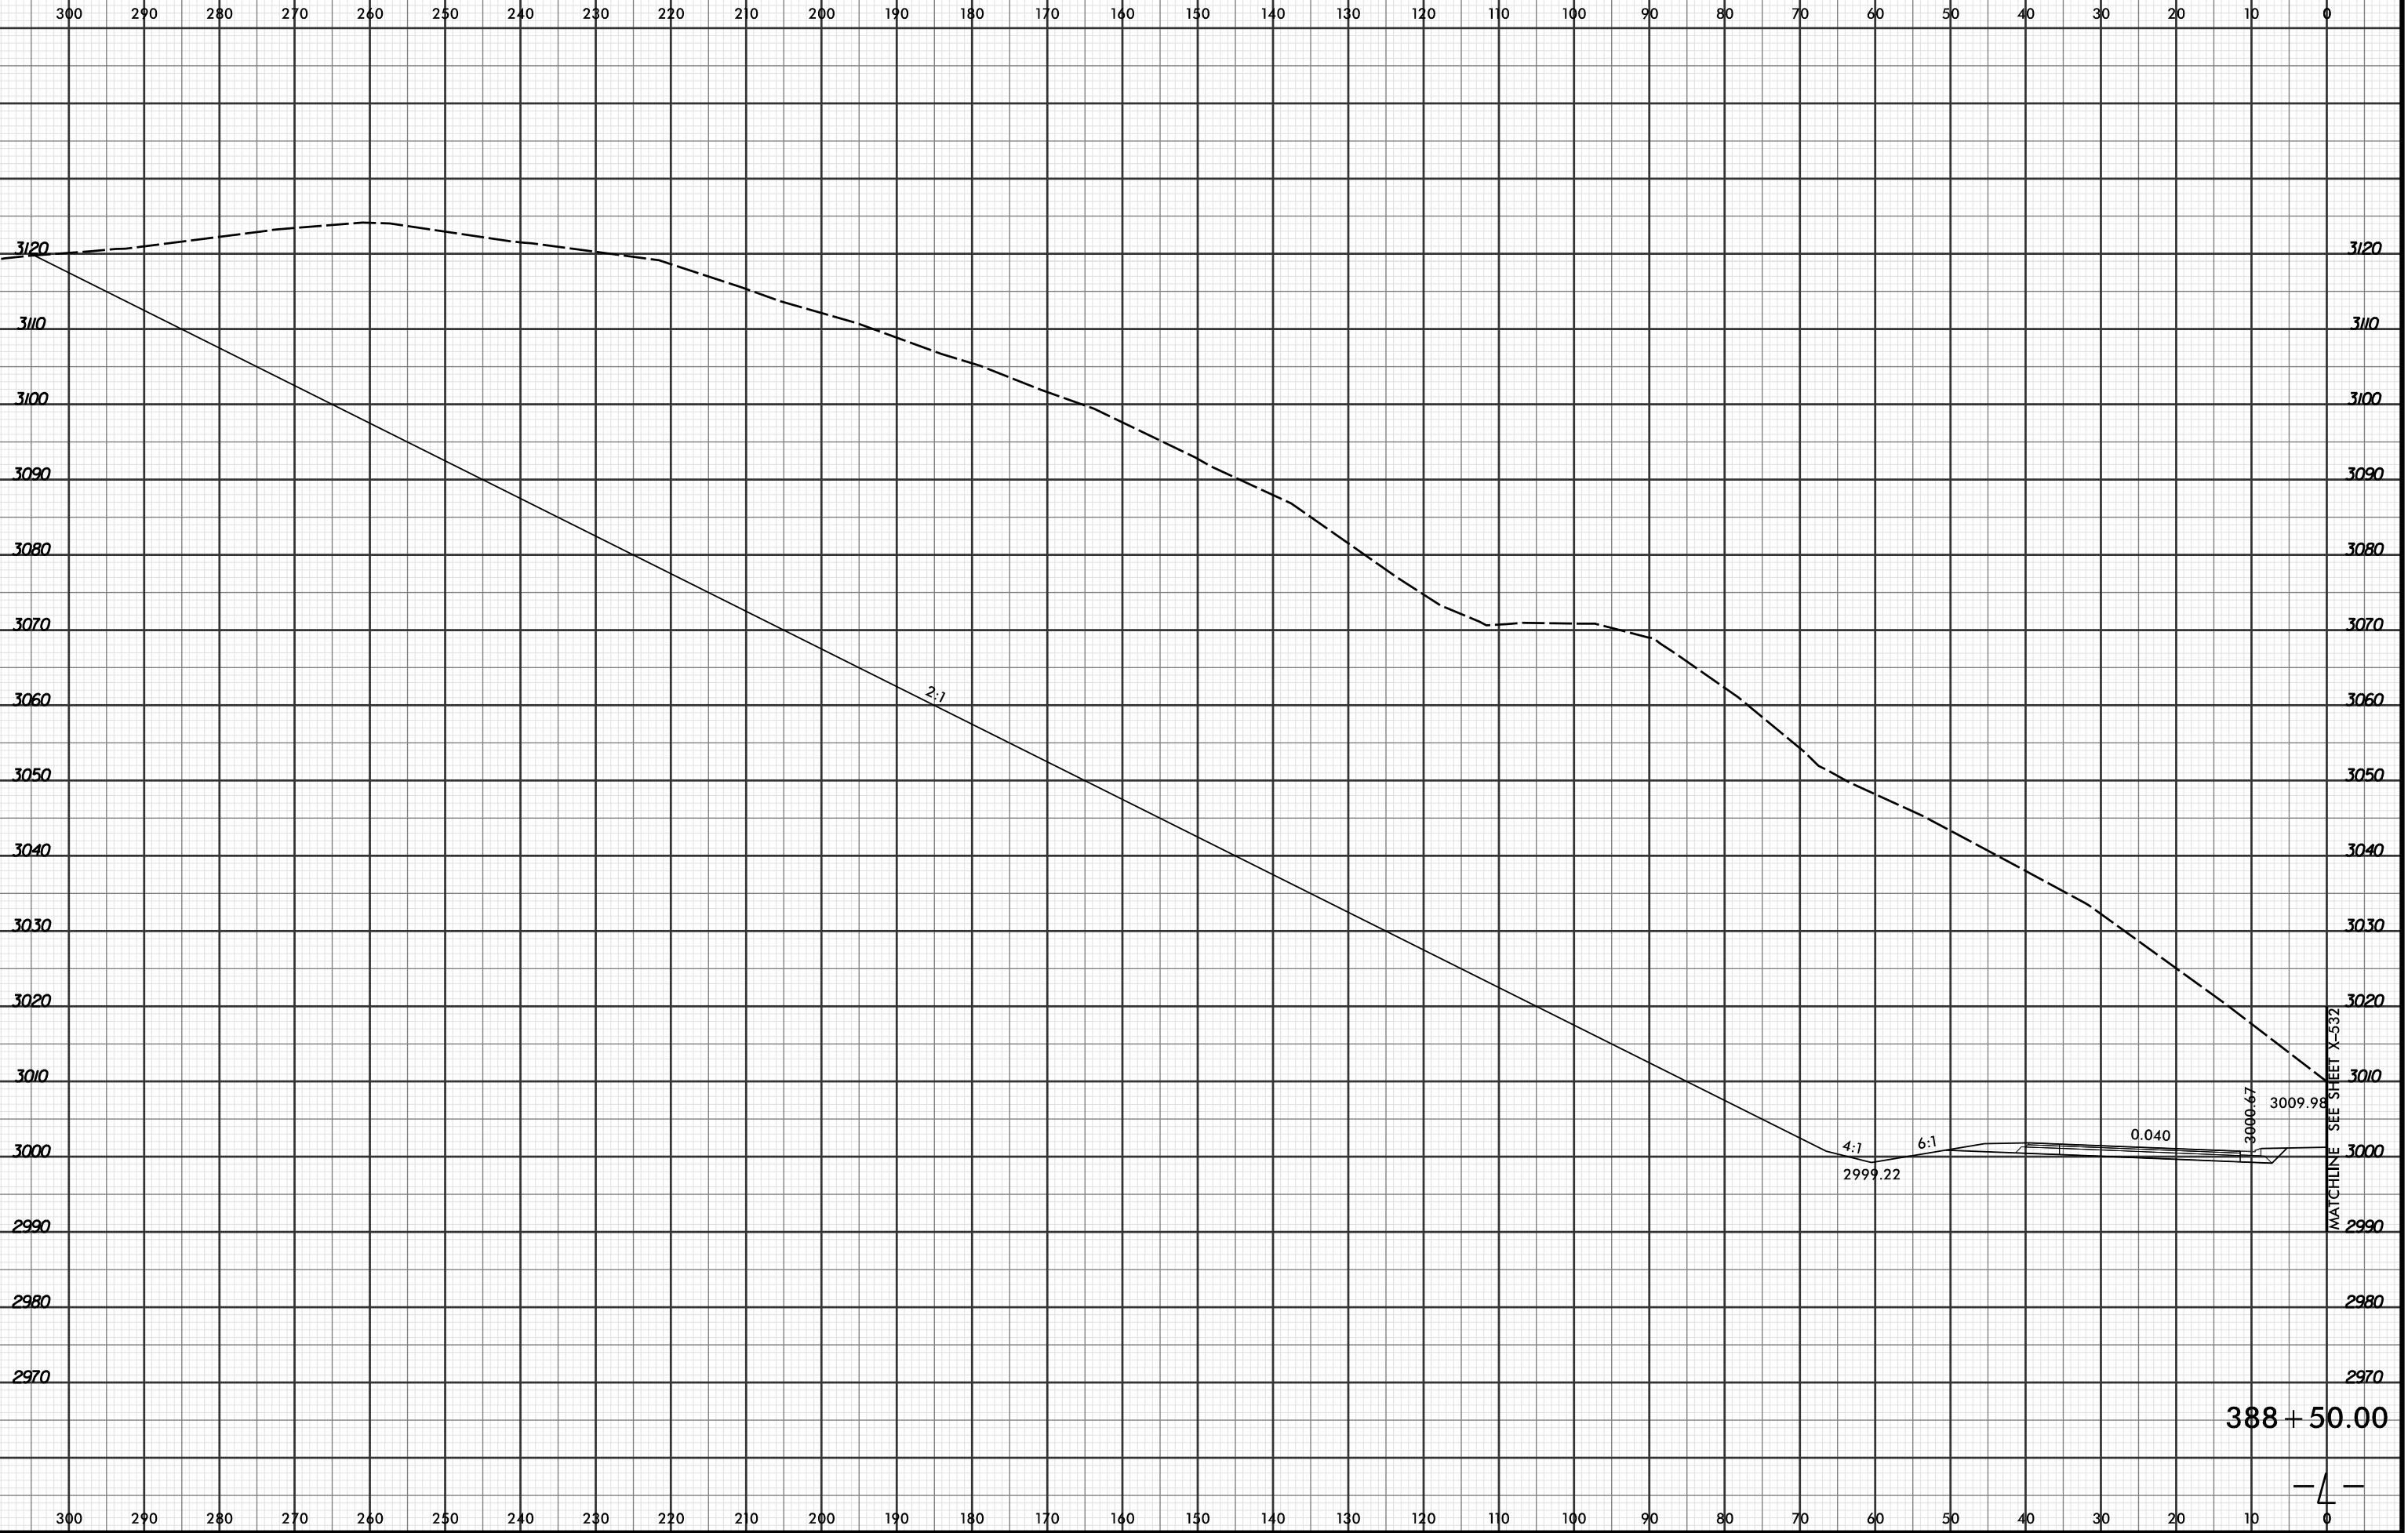

4/19/2016 2:54:32 PM
 R:\PROJECTS\2915C\XPL\2915C_r.dwg_xpl...dgn
 LUCHNER