


8/23/99



PROJ. REFERENCE NO.
R-2915C

SHEET NO.
X-439

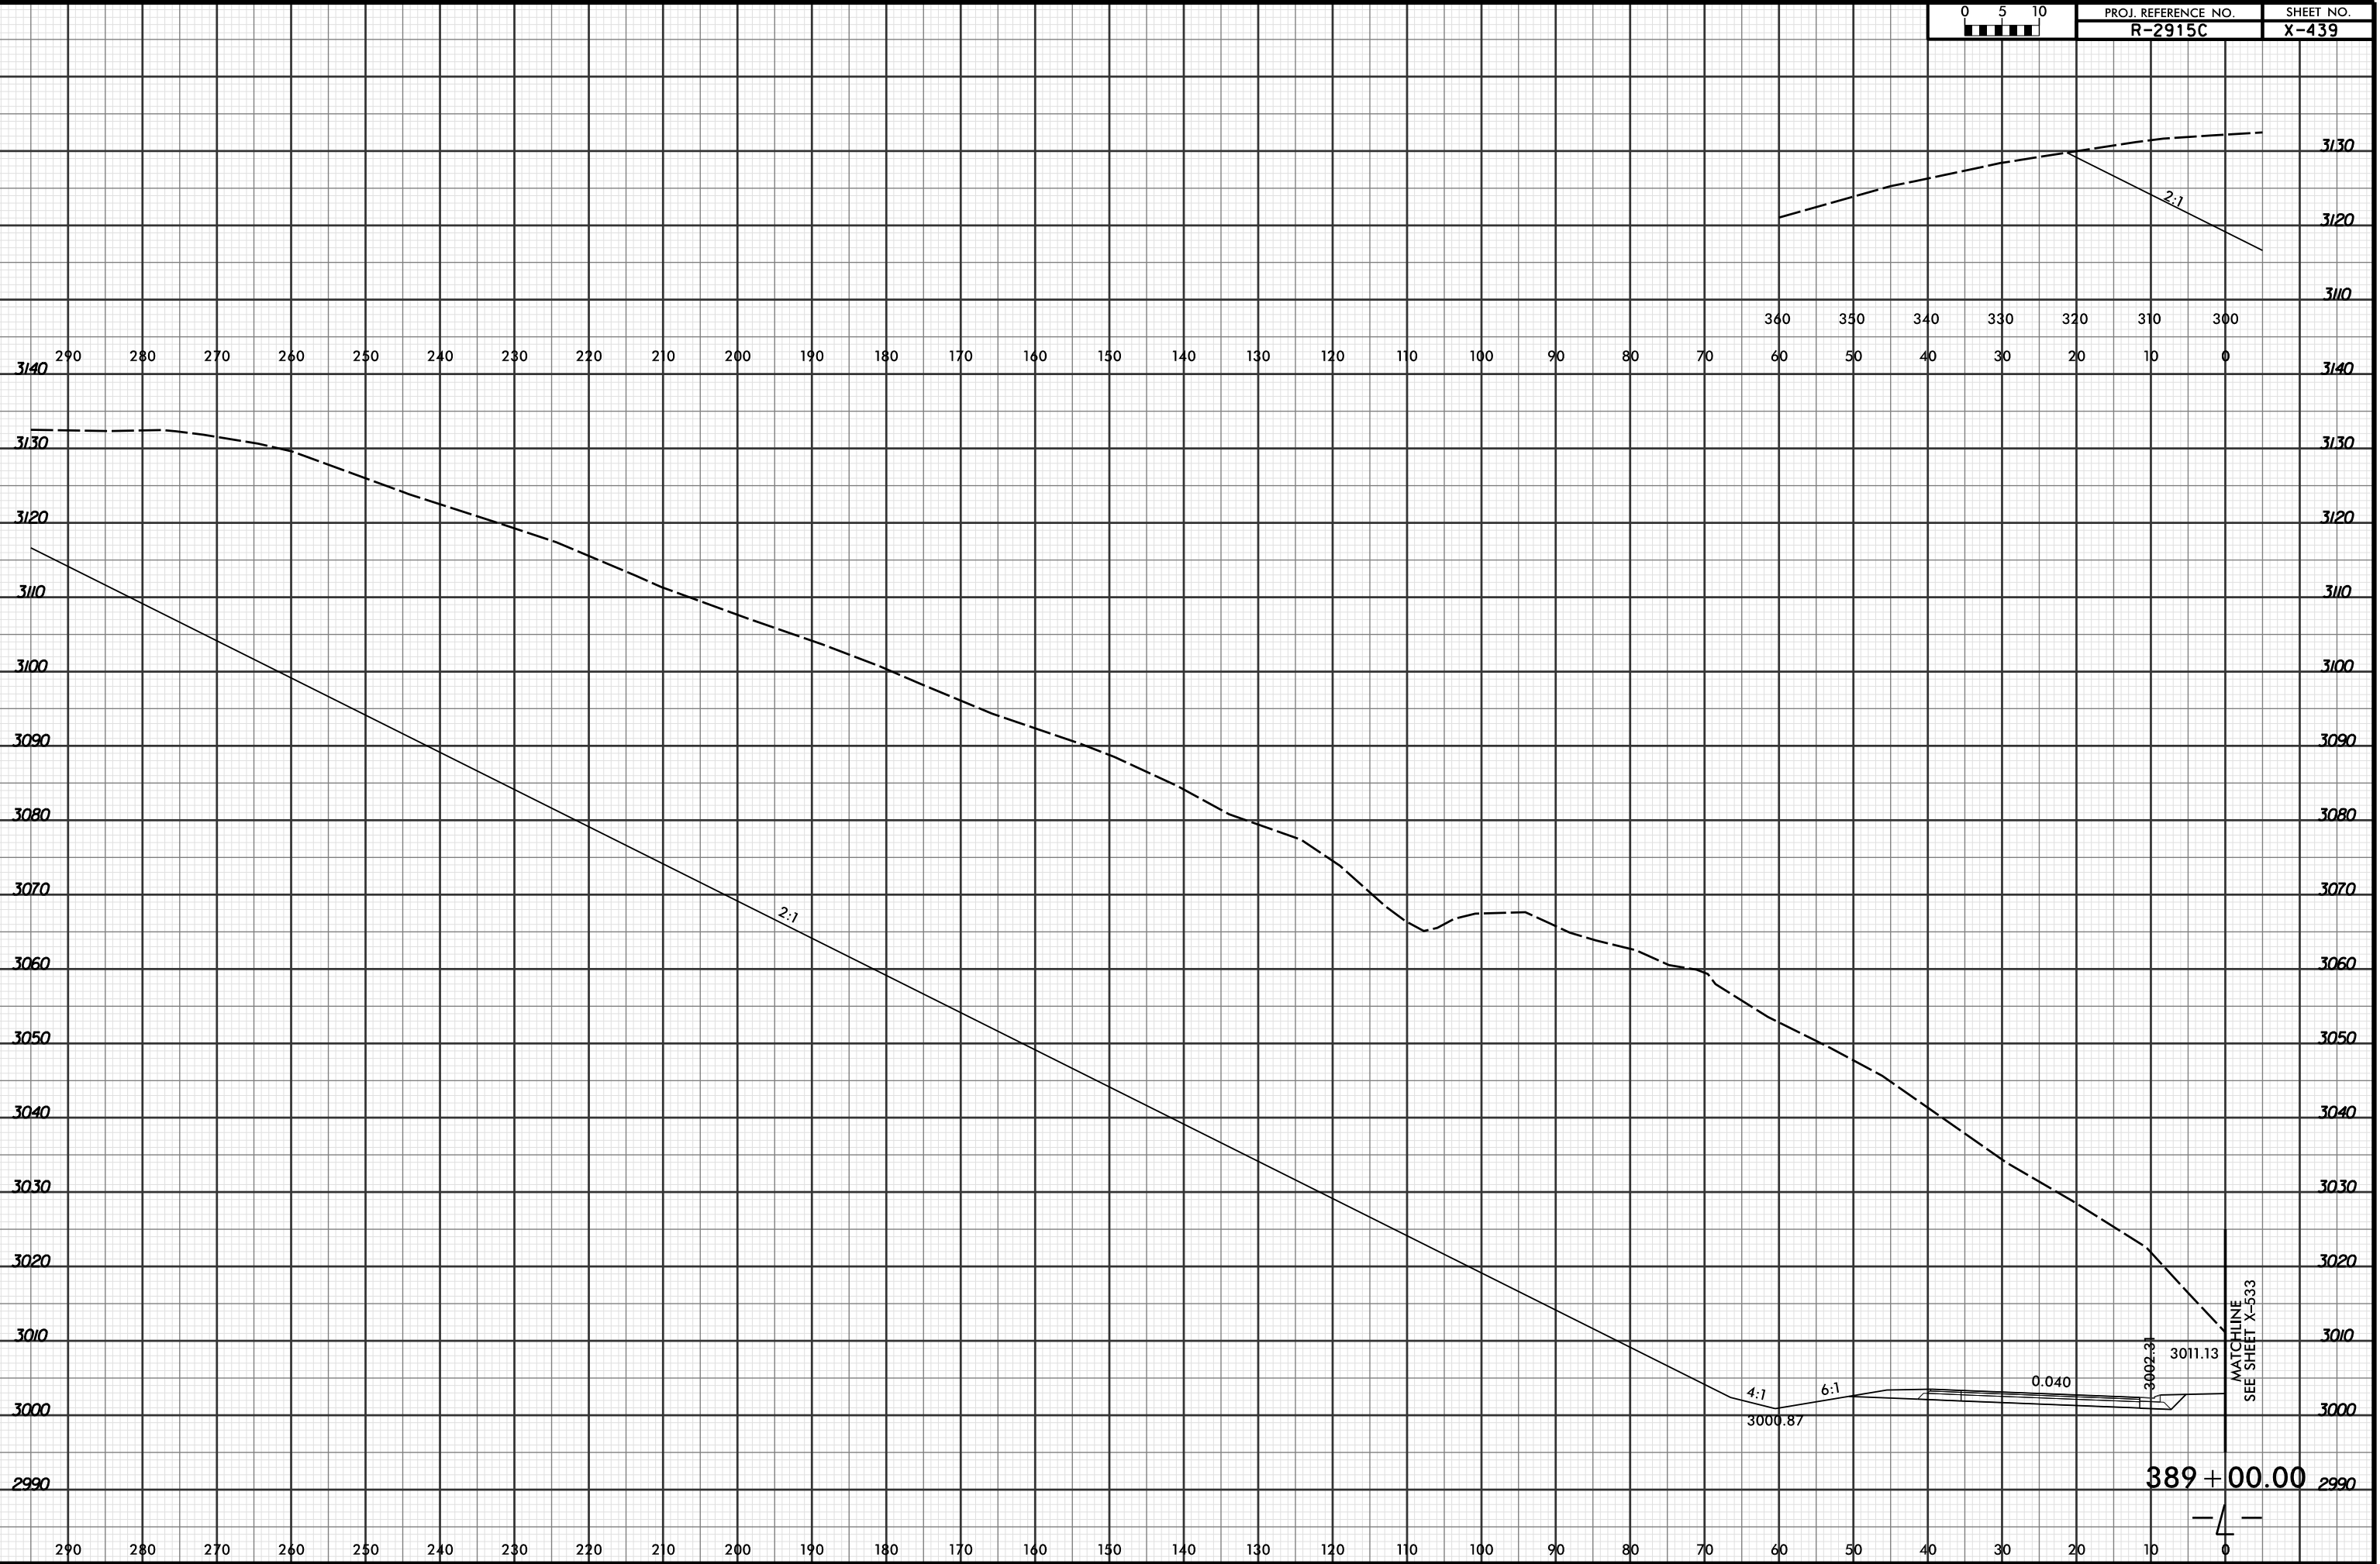

MATCHLINE
SEE SHEET X-533

389+00.00

4

4/19/2016 2:54:53 PM
R:\PROJECTS\2915C\XPL\R2915C_r.dwg_xpl...dgn
LOCHNER