


8/23/99



PROJ. REFERENCE NO.  
R-2915C

SHEET NO.  
X-442

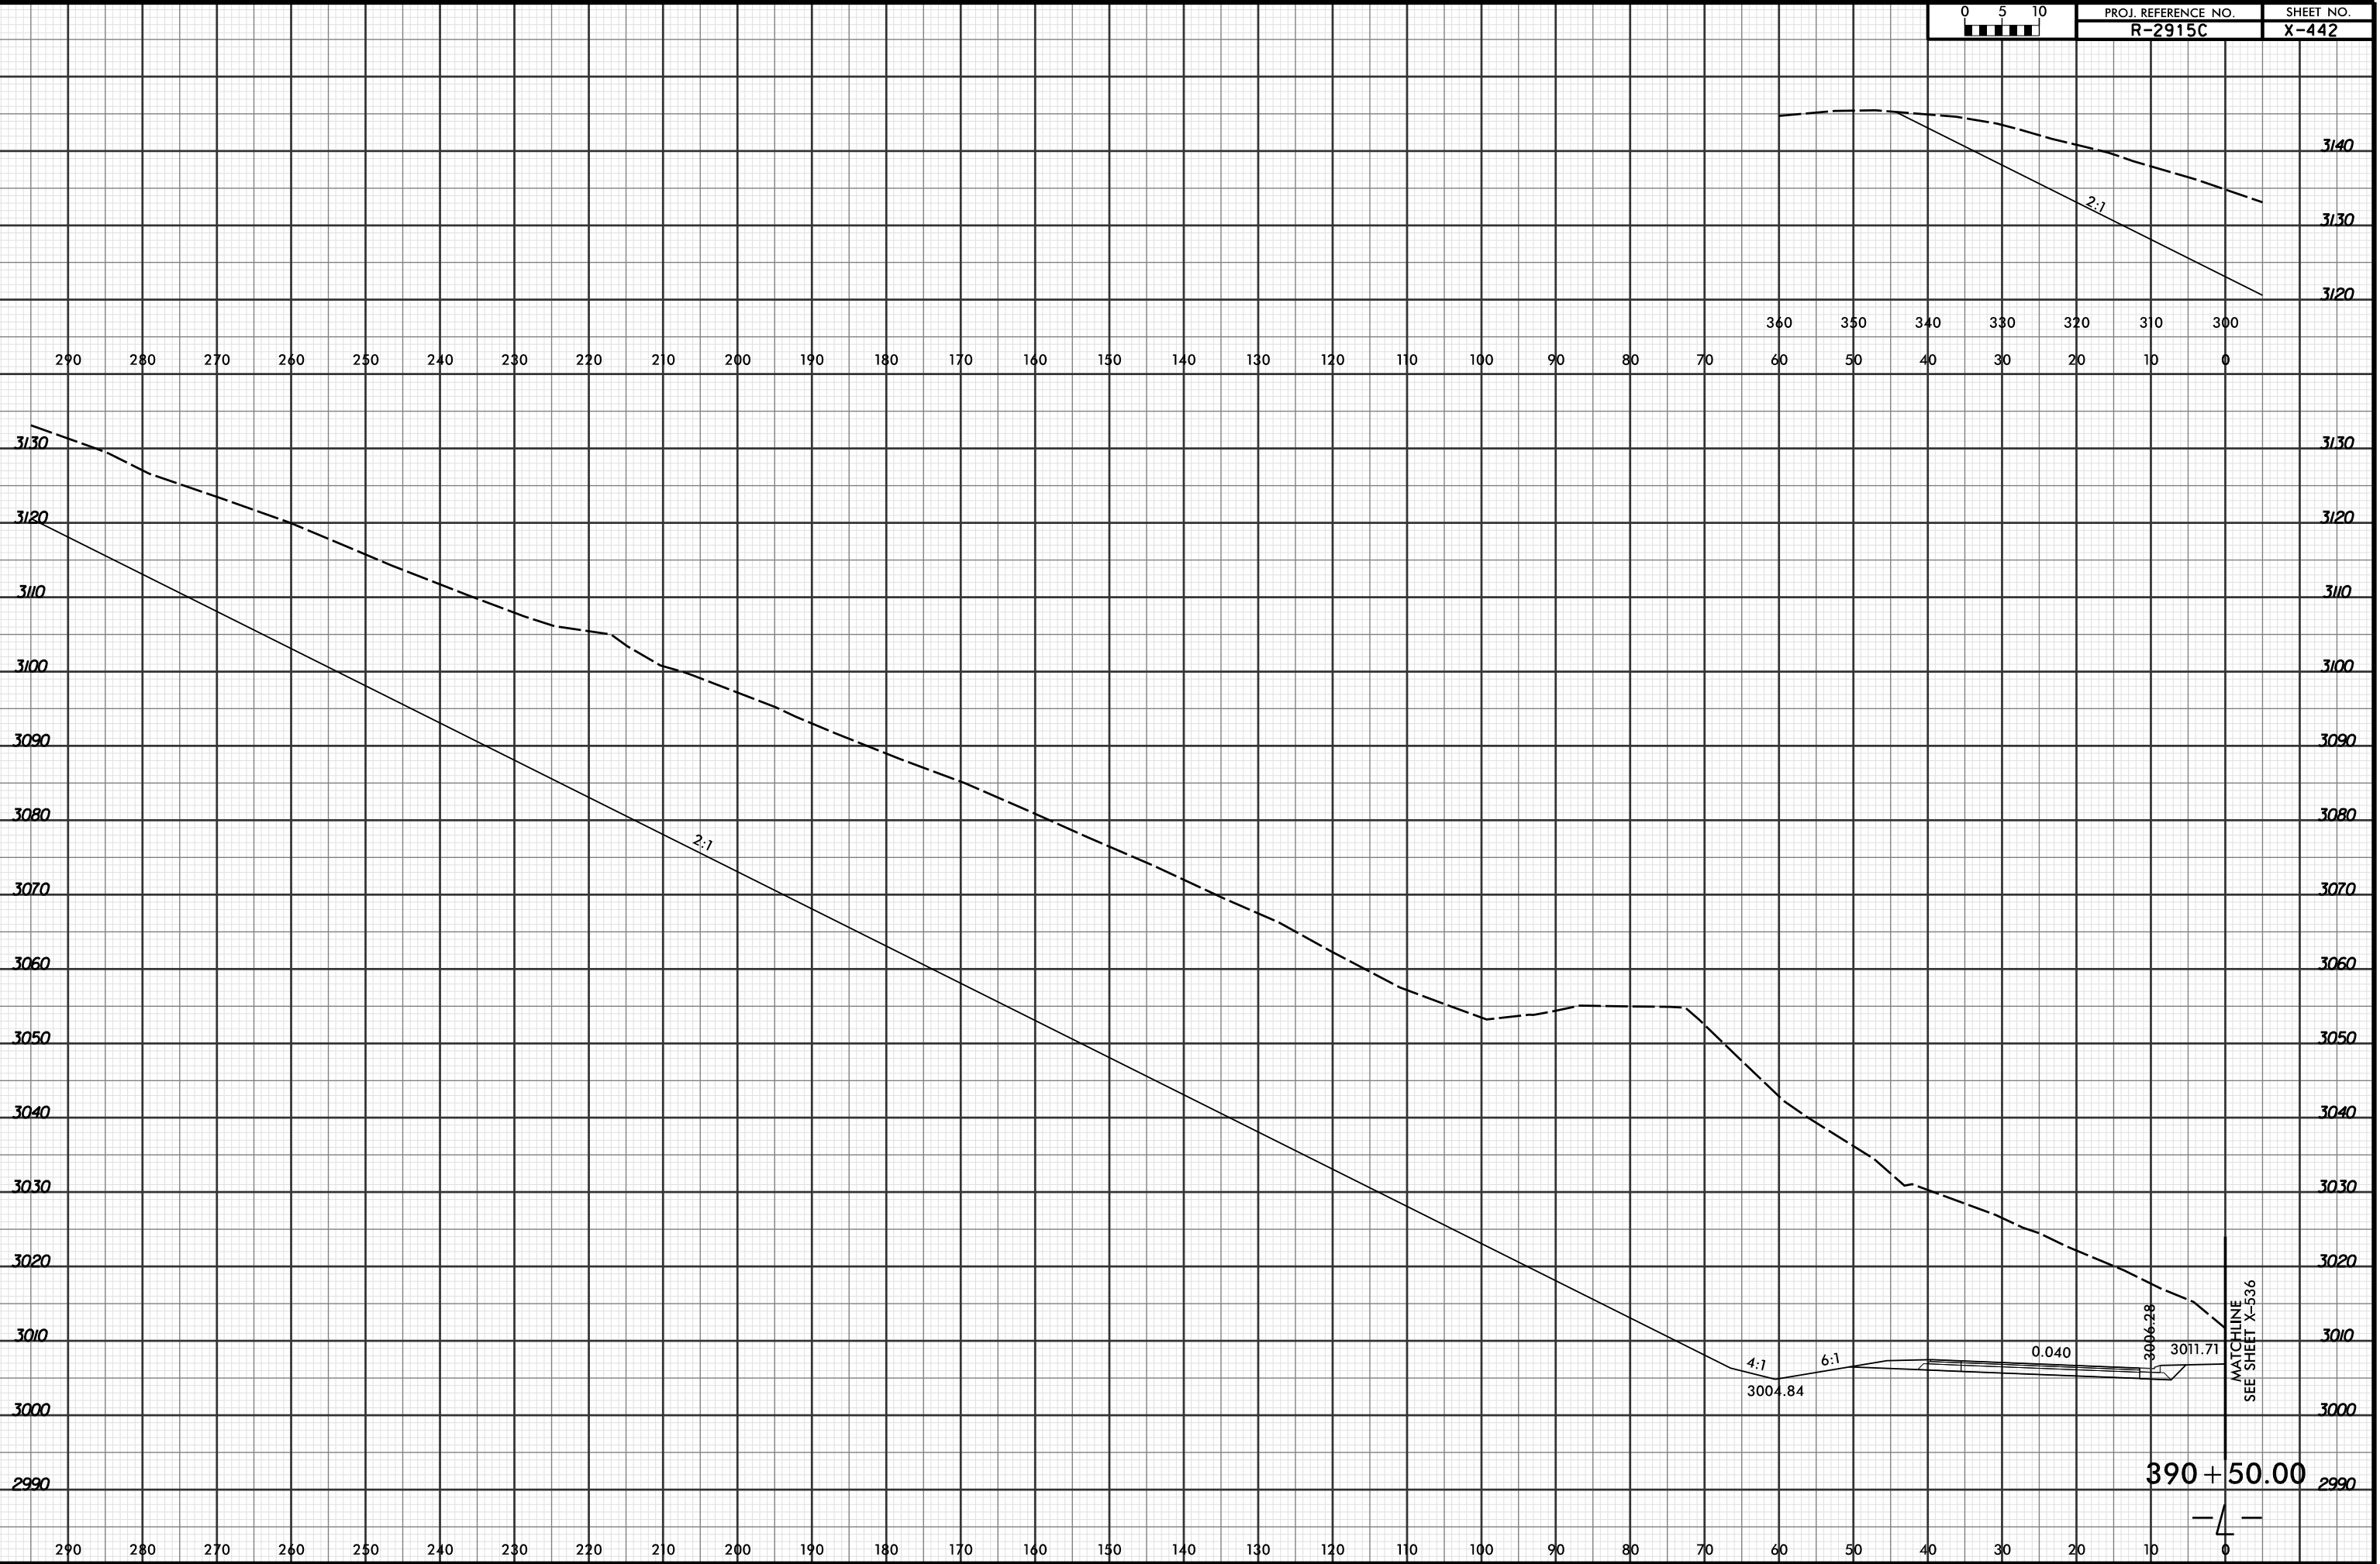

4/19/2016 2:54:34 PM  
R:\PROJECTS\2915C\XPL\R2915C\_r.dwg\_xpl...dgn  
LÖCHNER

MATCHLINE  
SEE SHEET X-536

390+50.00

4