


8/23/99



PROJ. REFERENCE NO.	SHEET NO.
R-2915C	X-445

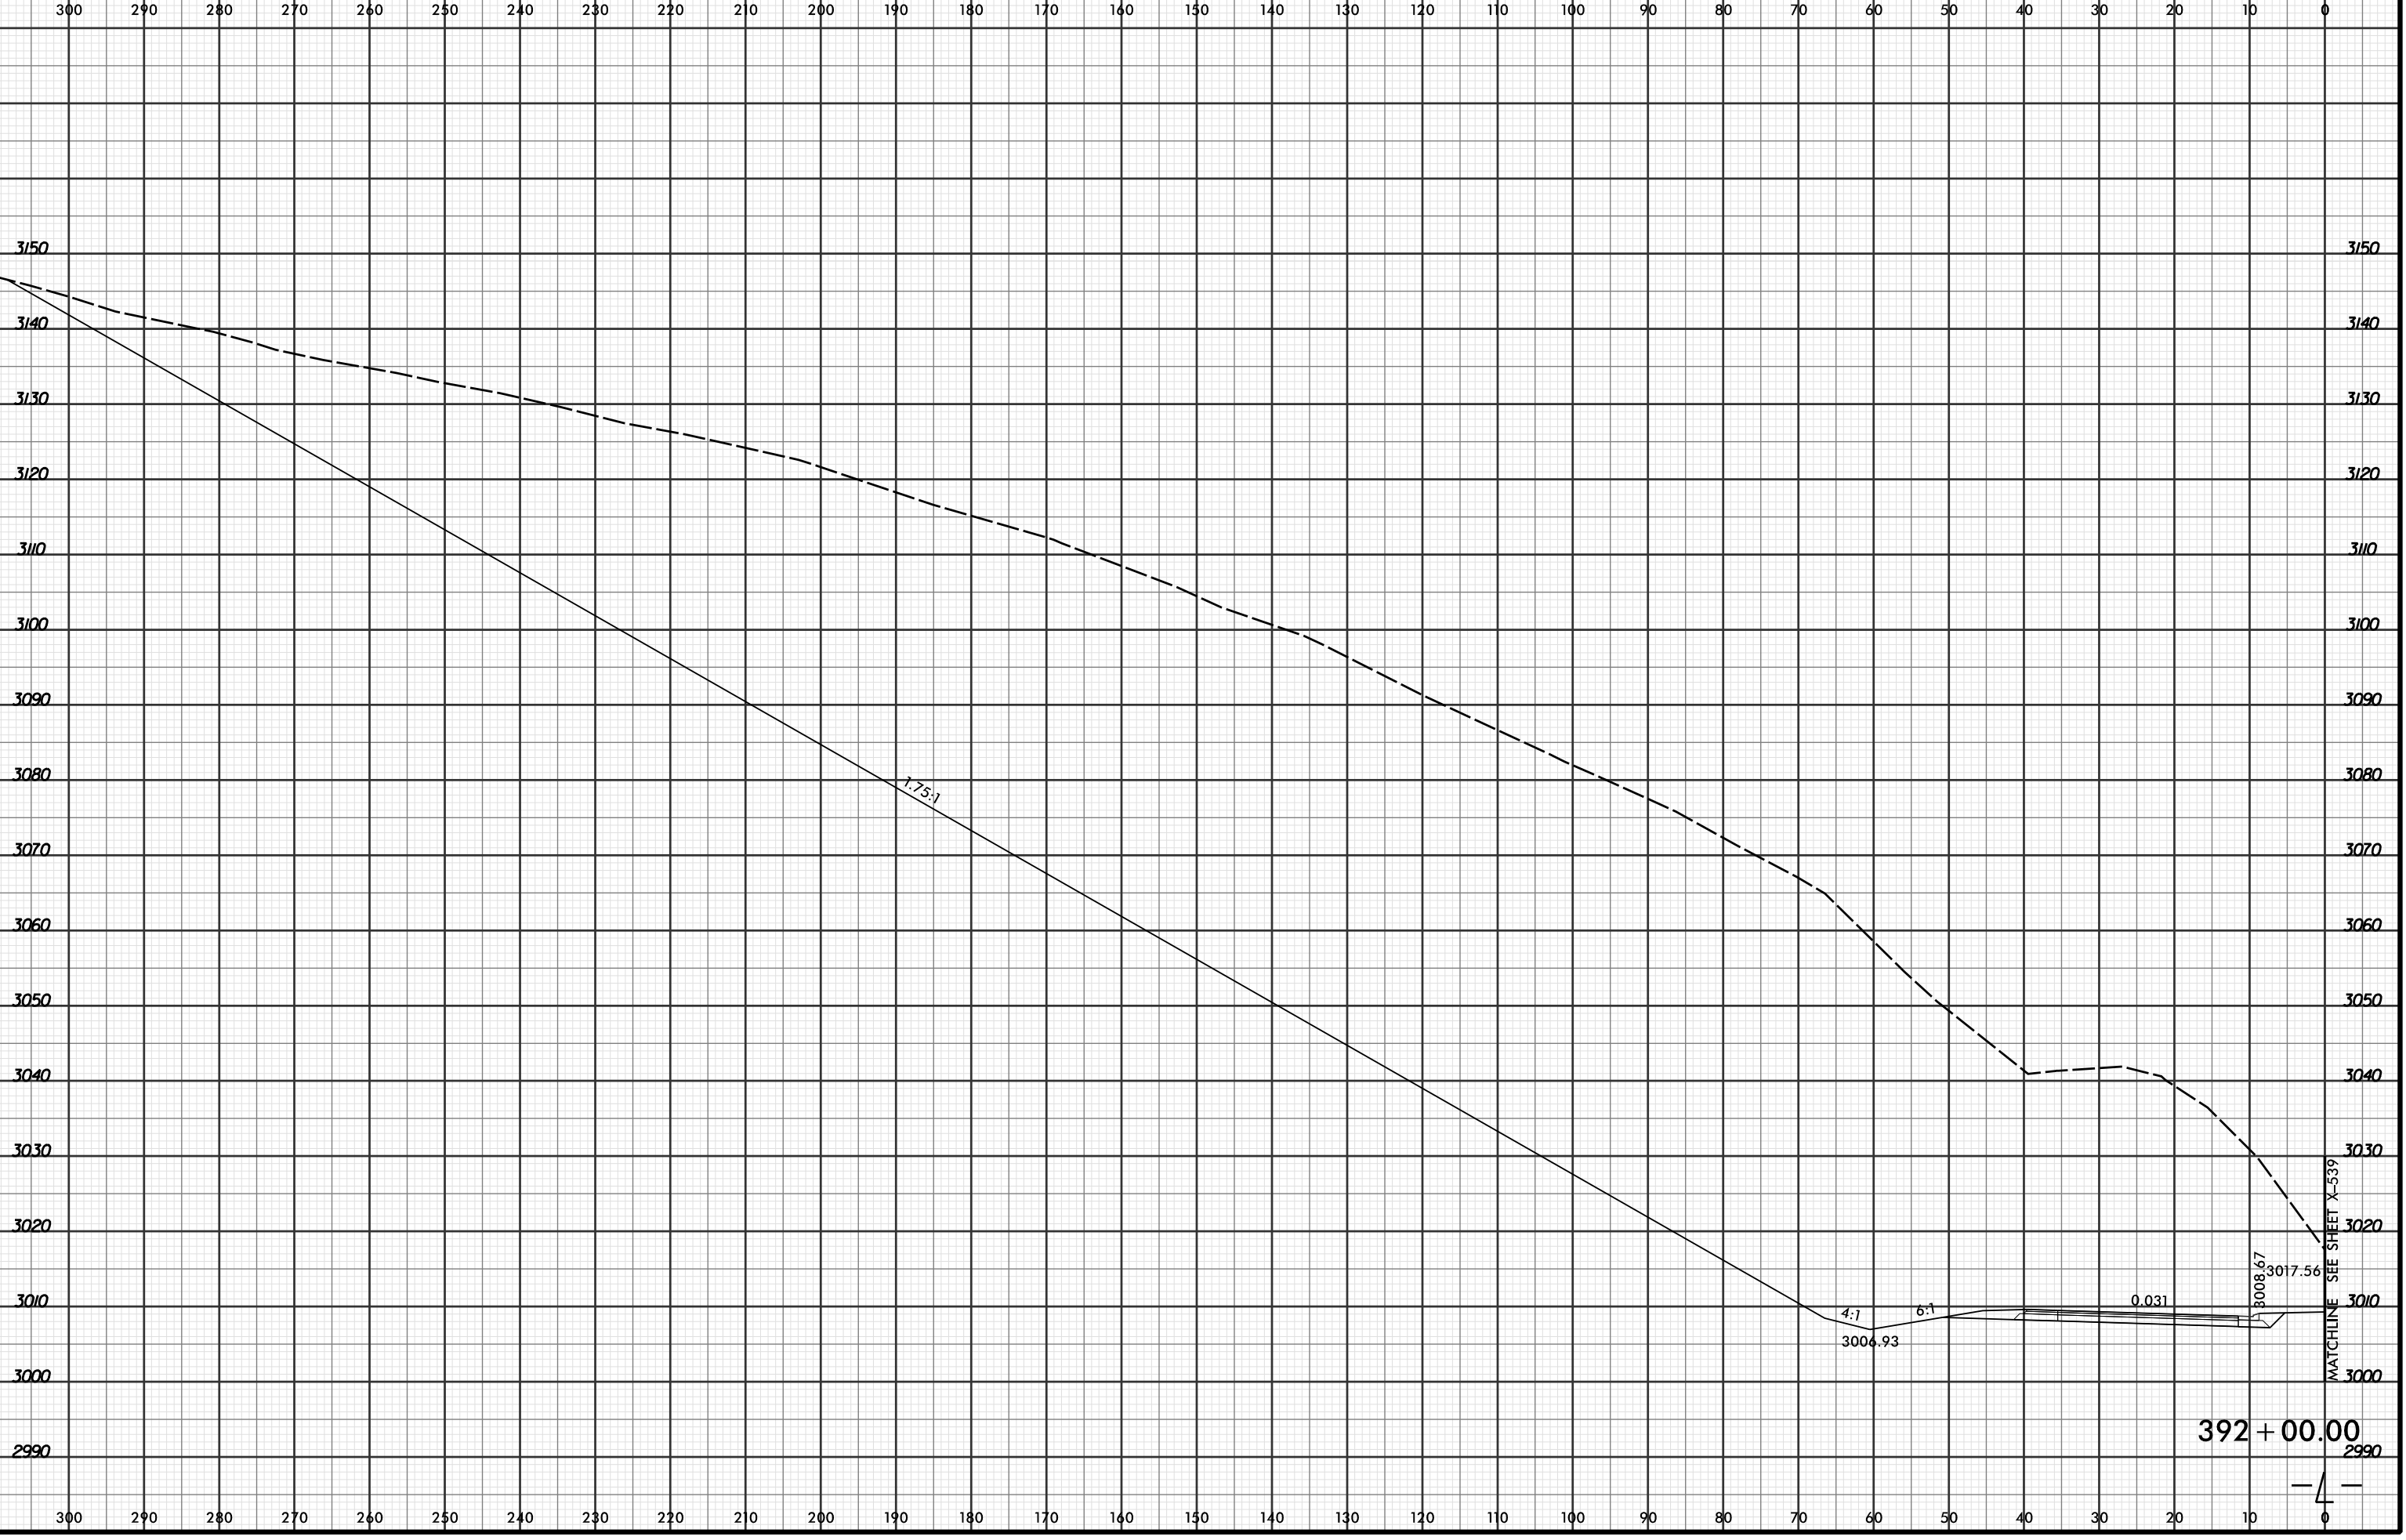

4/19/2016 2:54:36 PM
 R:\Projects\01\XSC\XPL\R2915C_r.dwg_xpl.L...dgn
 LÖCHNER

MATCHLINE SEE SHEET X-539

392 + 00.00

