


8/23/99



PROJ. REFERENCE NO. R-2915C
--------------------------------

SHEET NO. X-446
--------------------

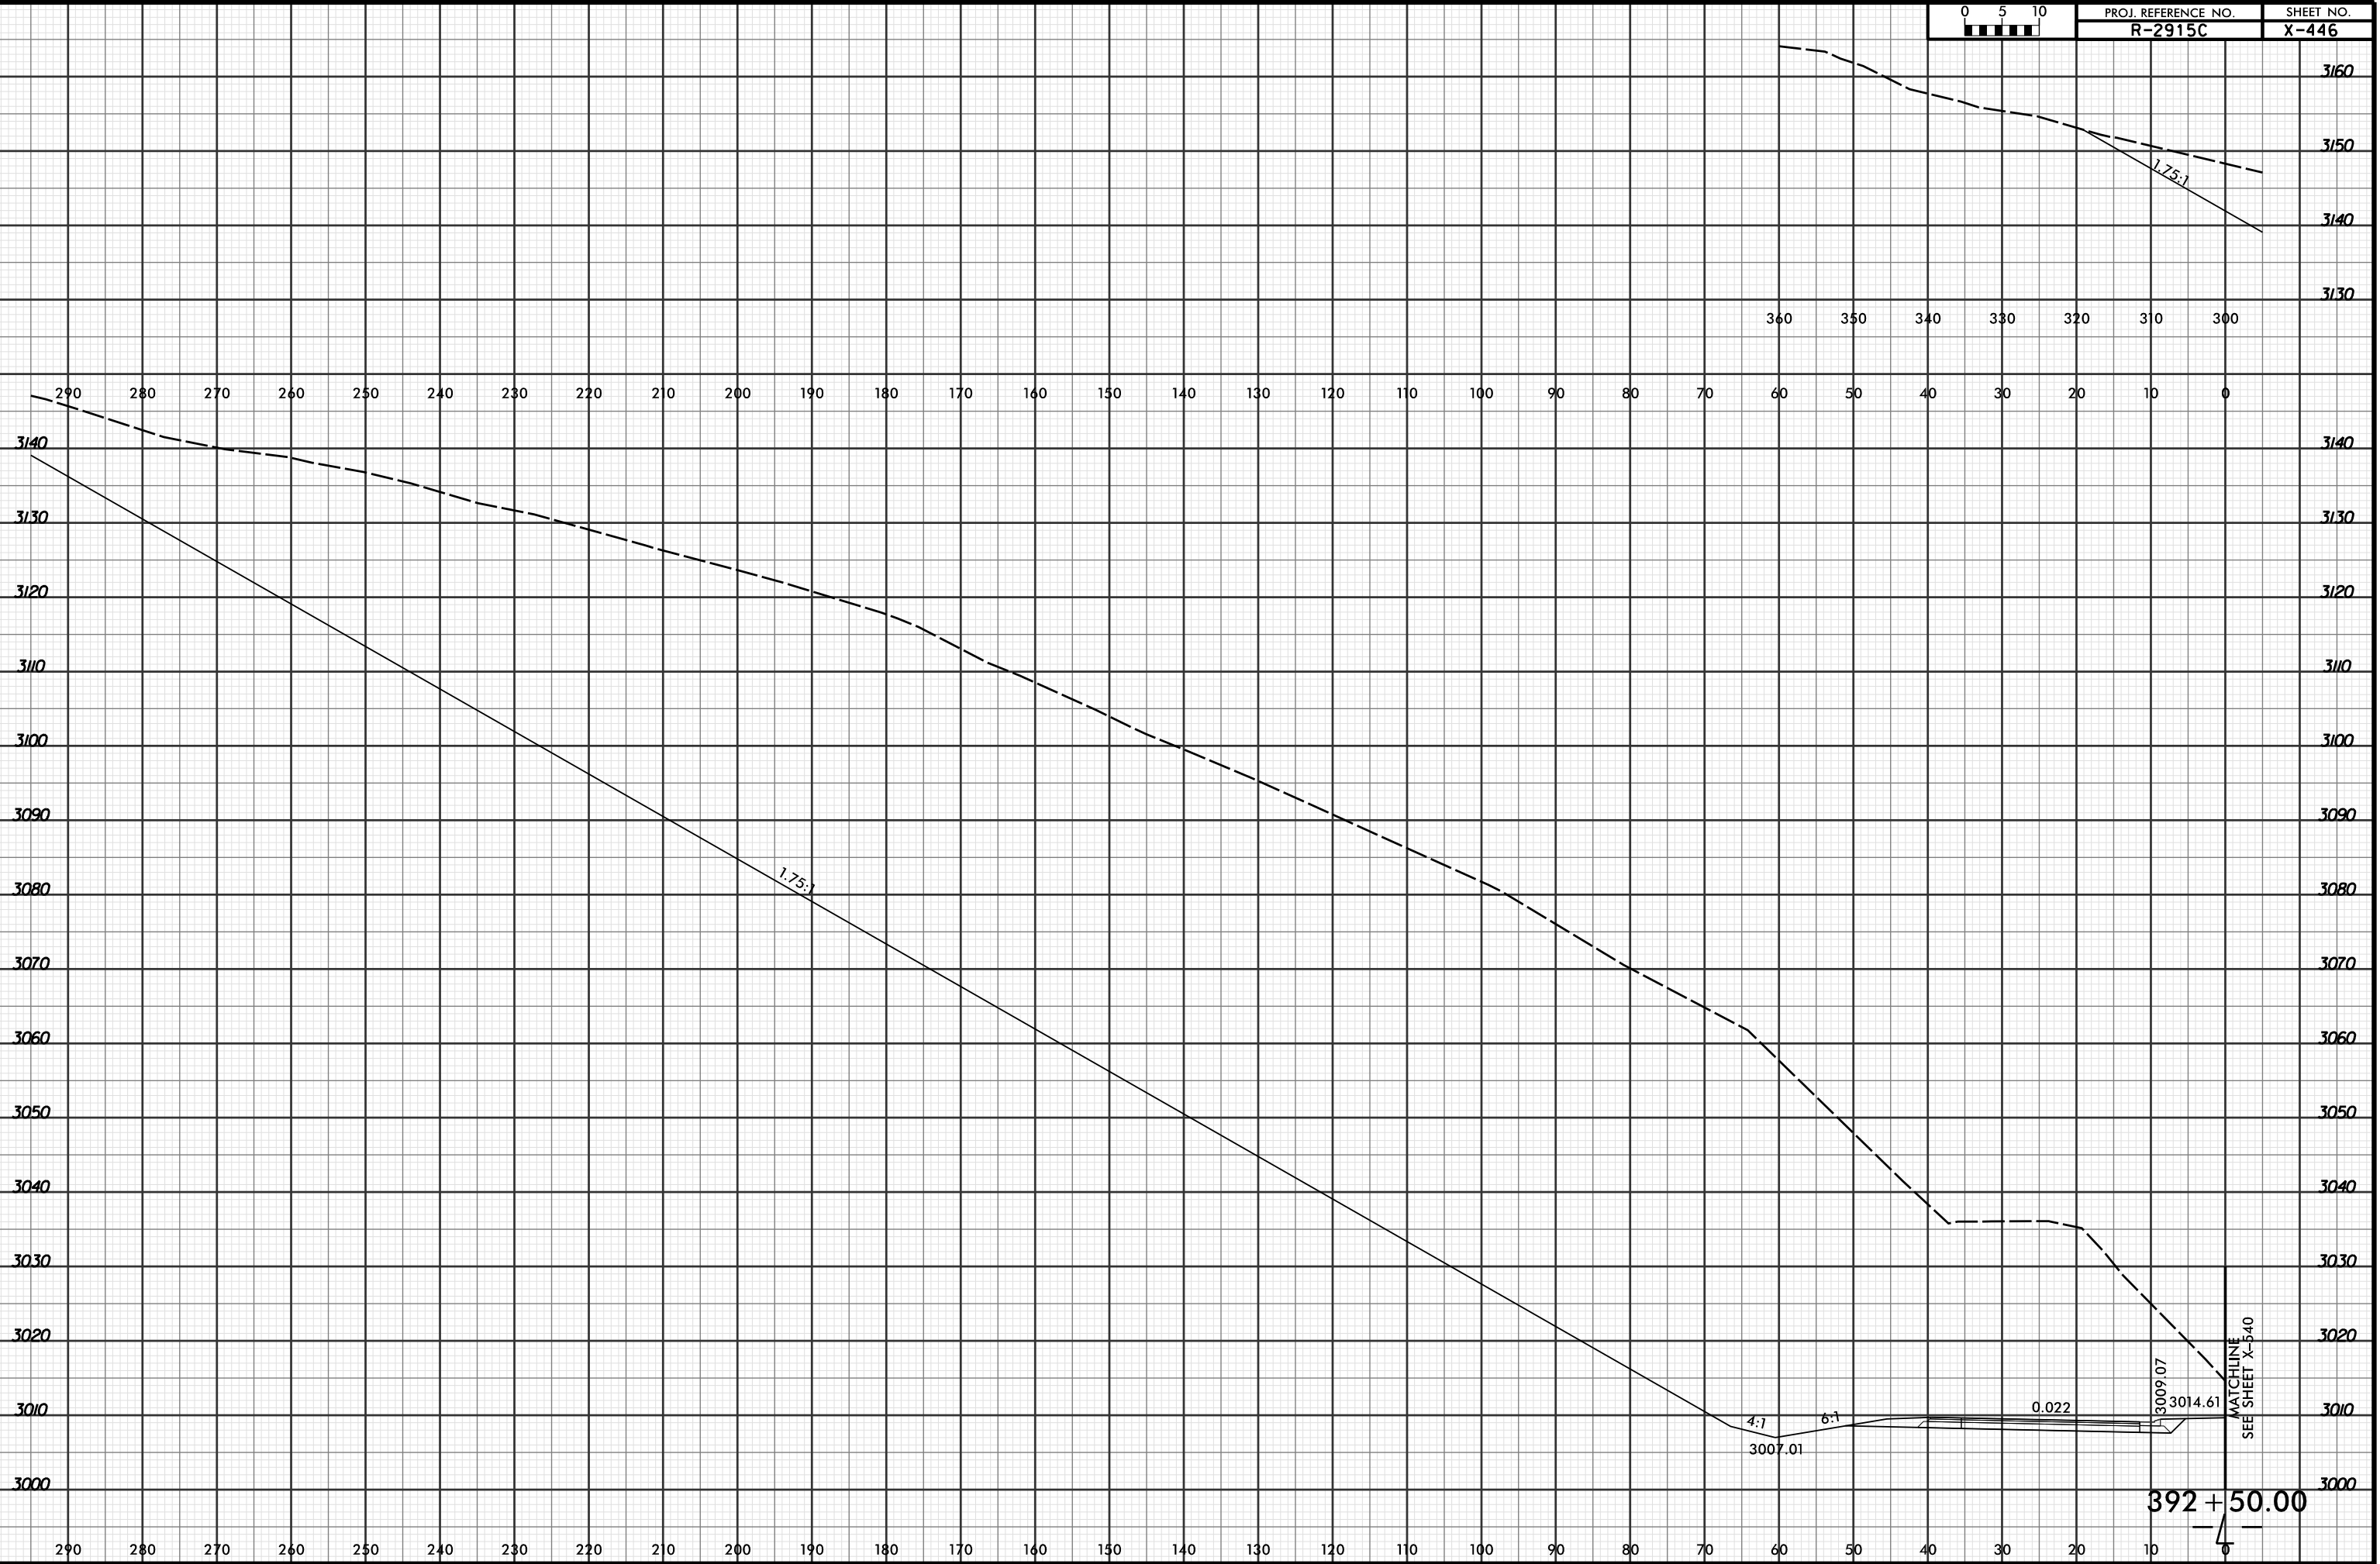

392 + 50.00

MATCHLINE  
SEE SHEET X-440

4/19/2016 2:54:37 PM  
R:\Projects\2915C\XPL\2915C\_r.dwg\_xpl...dgn  
LOCHNER