


8/23/99



PROJ. REFERENCE NO.
R-2915C

SHEET NO.
X-452

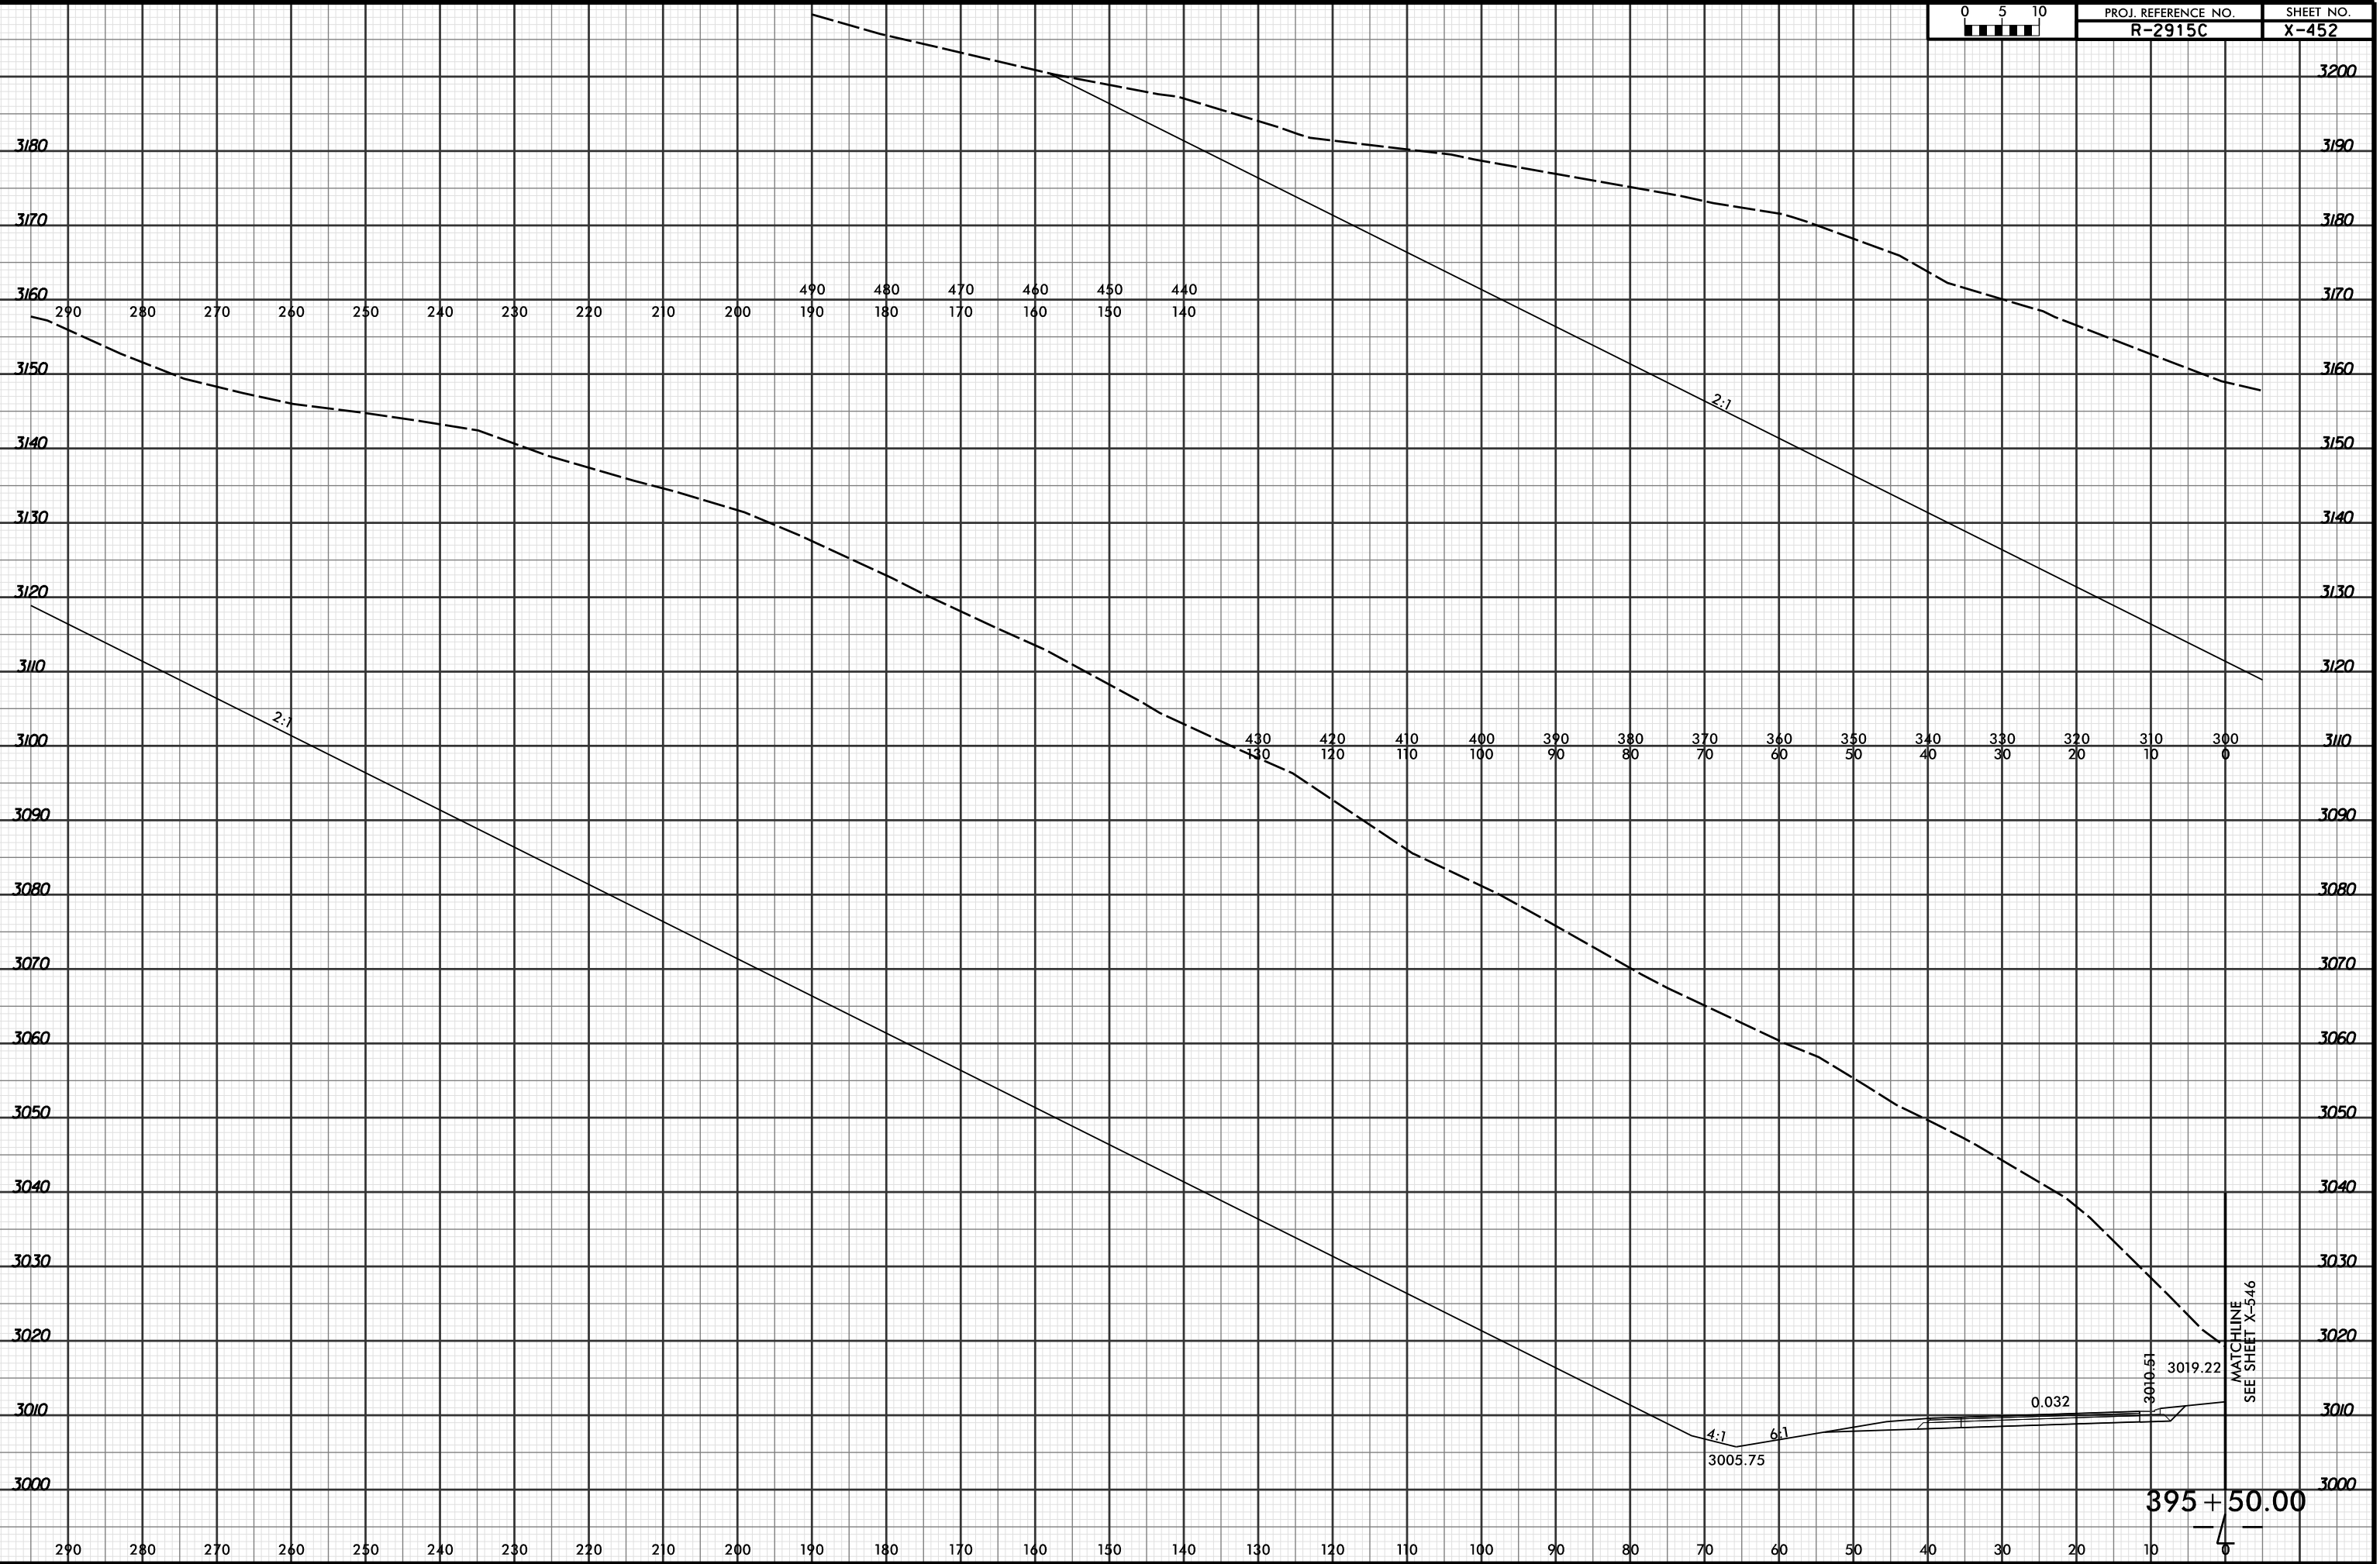

290 280 270 260 250 240 230 220 210 200 190 180 170 160 150 140

3160 3150 3140 3130 3120 3110 3100 3090 3080 3070 3060 3050 3040 3030 3020 3010 3000

290 280 270 260 250 240 230 220 210 200 190 180 170 160 150 140 130 120 110 100 90 80 70 60 50 40 30 20 10 0

MATCHLINE
SEE SHEET X-546

395 + 50.00

4/19/2016 2:54:40 PM
R:\Projects\2915C\XPL\R2915C_r.dwg_xpl...dgn
LOCHNER