


8/23/99



PROJ. REFERENCE NO.
R-2915C

SHEET NO.
X-454

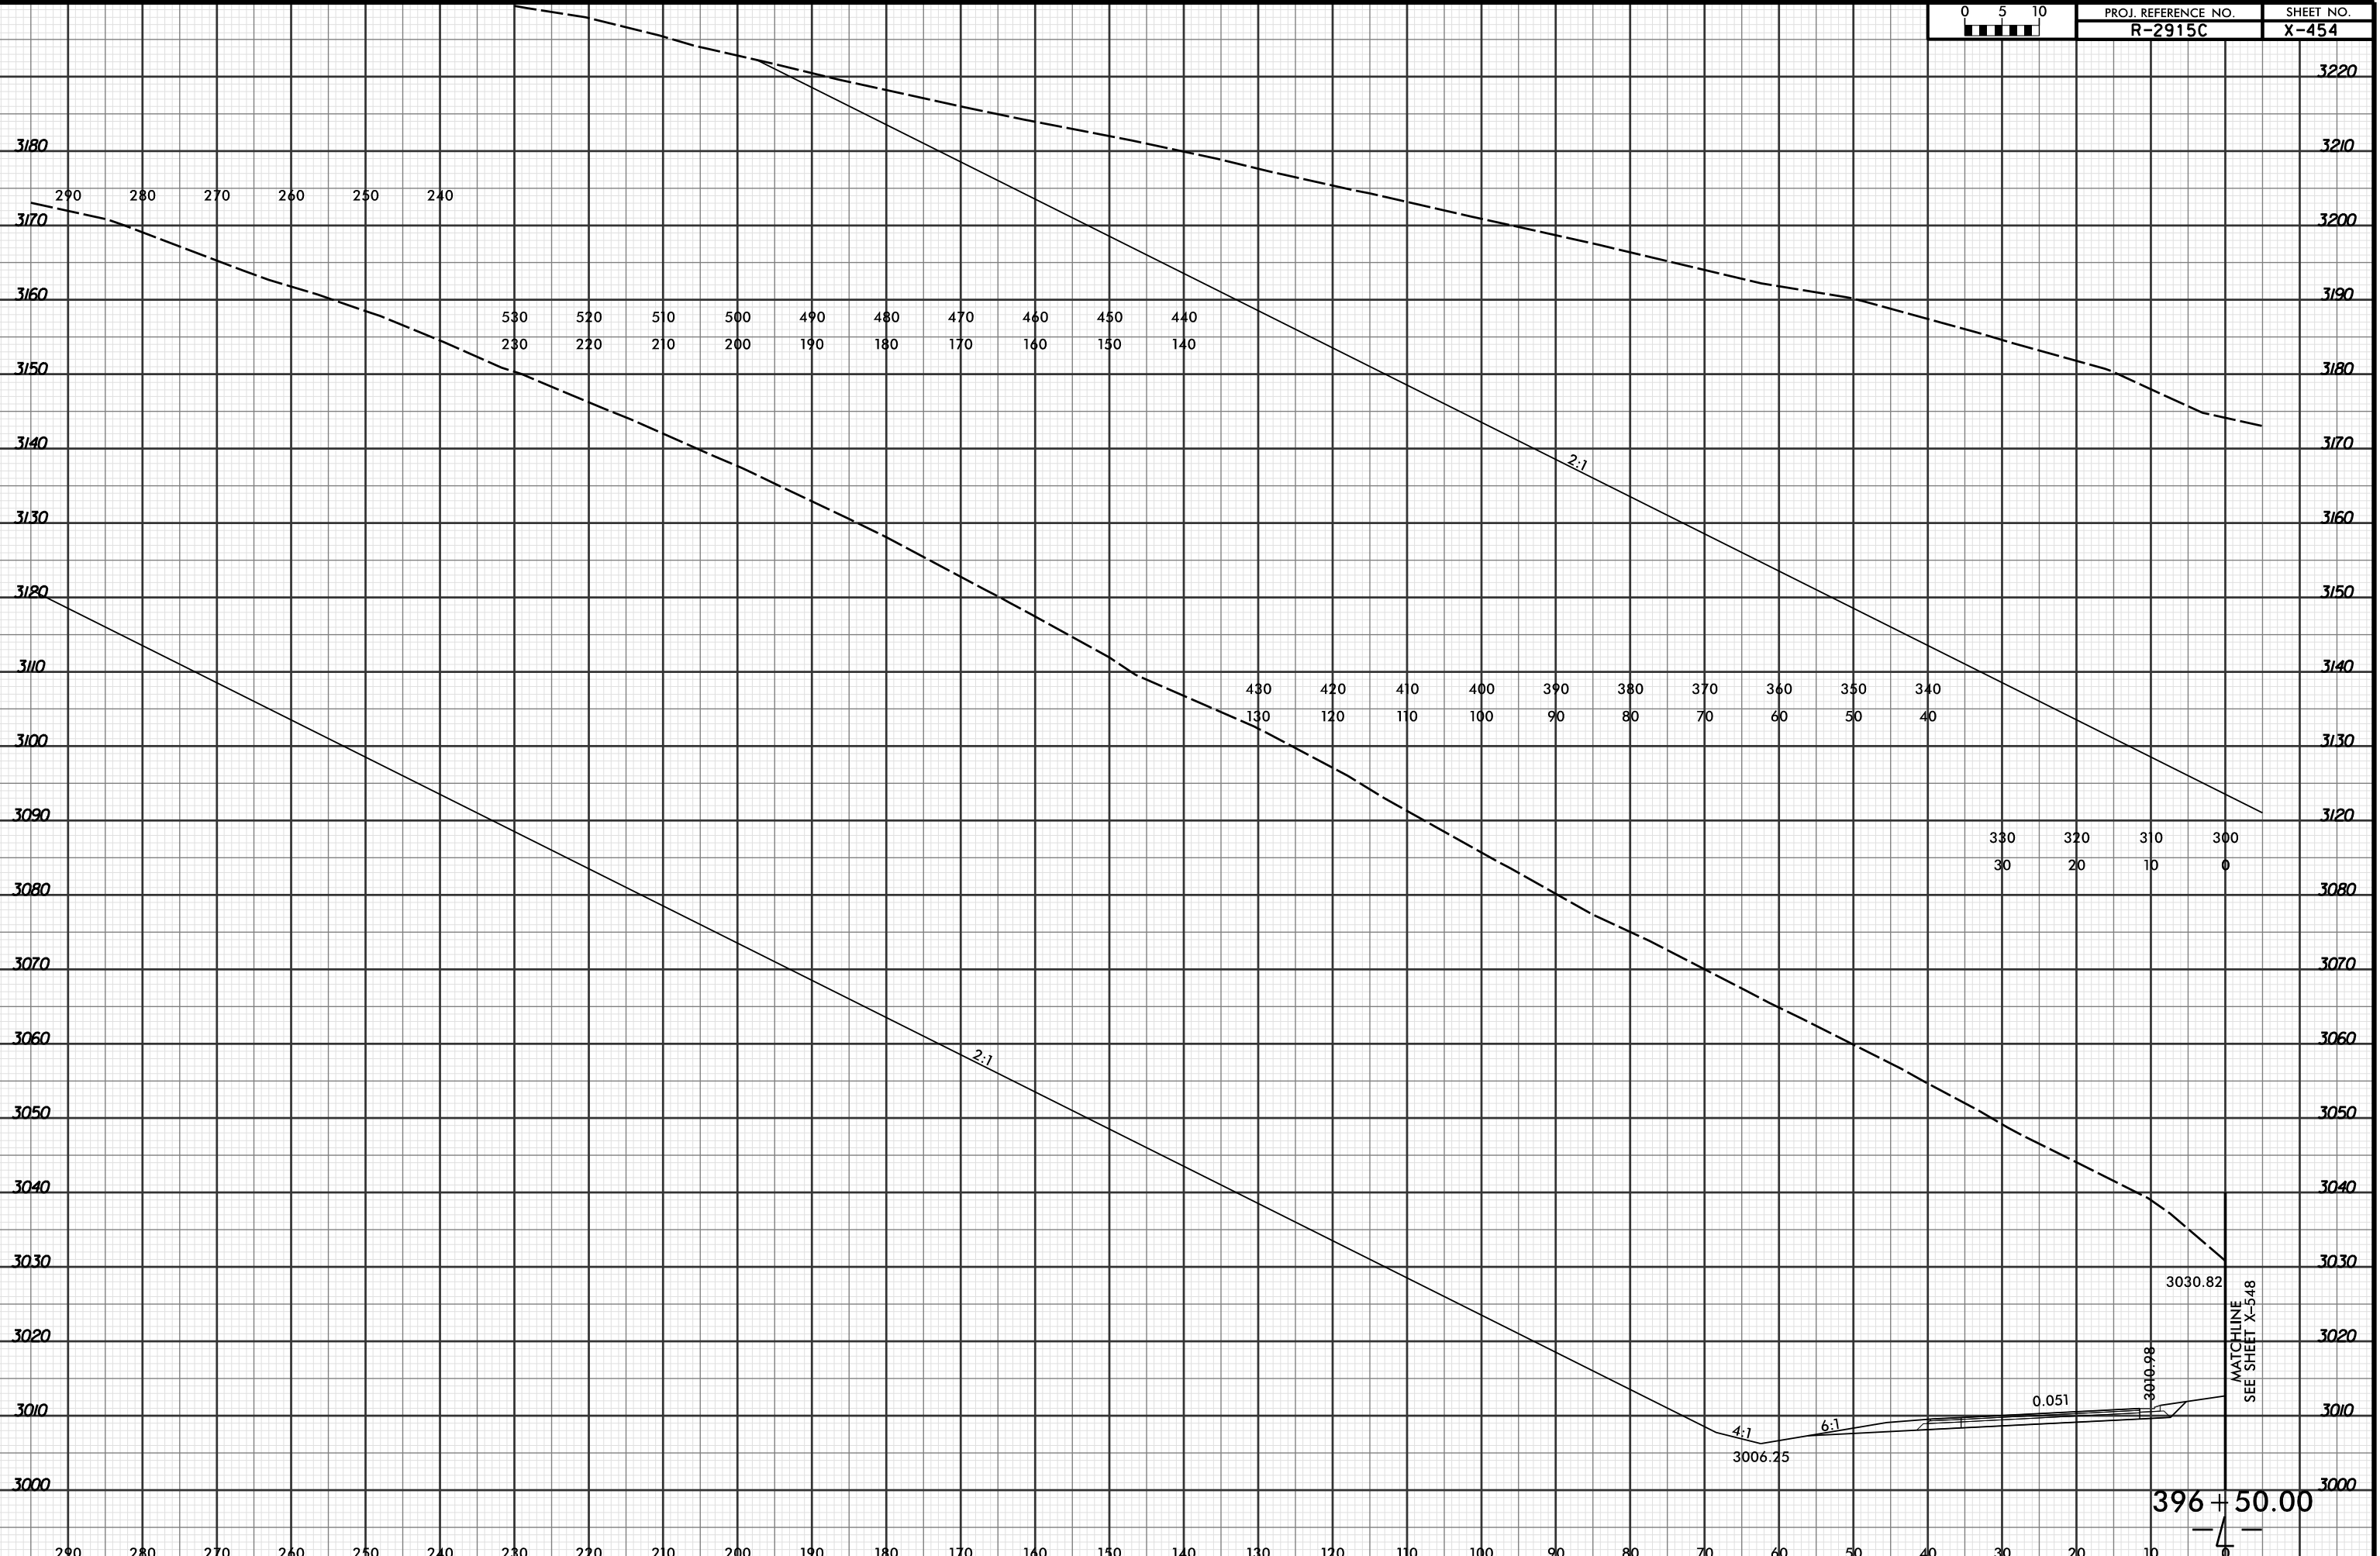

4/19/2016 2:54:41 PM
R:\Projects\03\XPL\R2915C_r.dwg_xpl.L...dgn
LOCHNER

396 + 50.00

MATCHLINE
SEE SHEET X-548