


8/23/99



PROJ. REFERENCE NO.
R-2915C

SHEET NO.
X-455

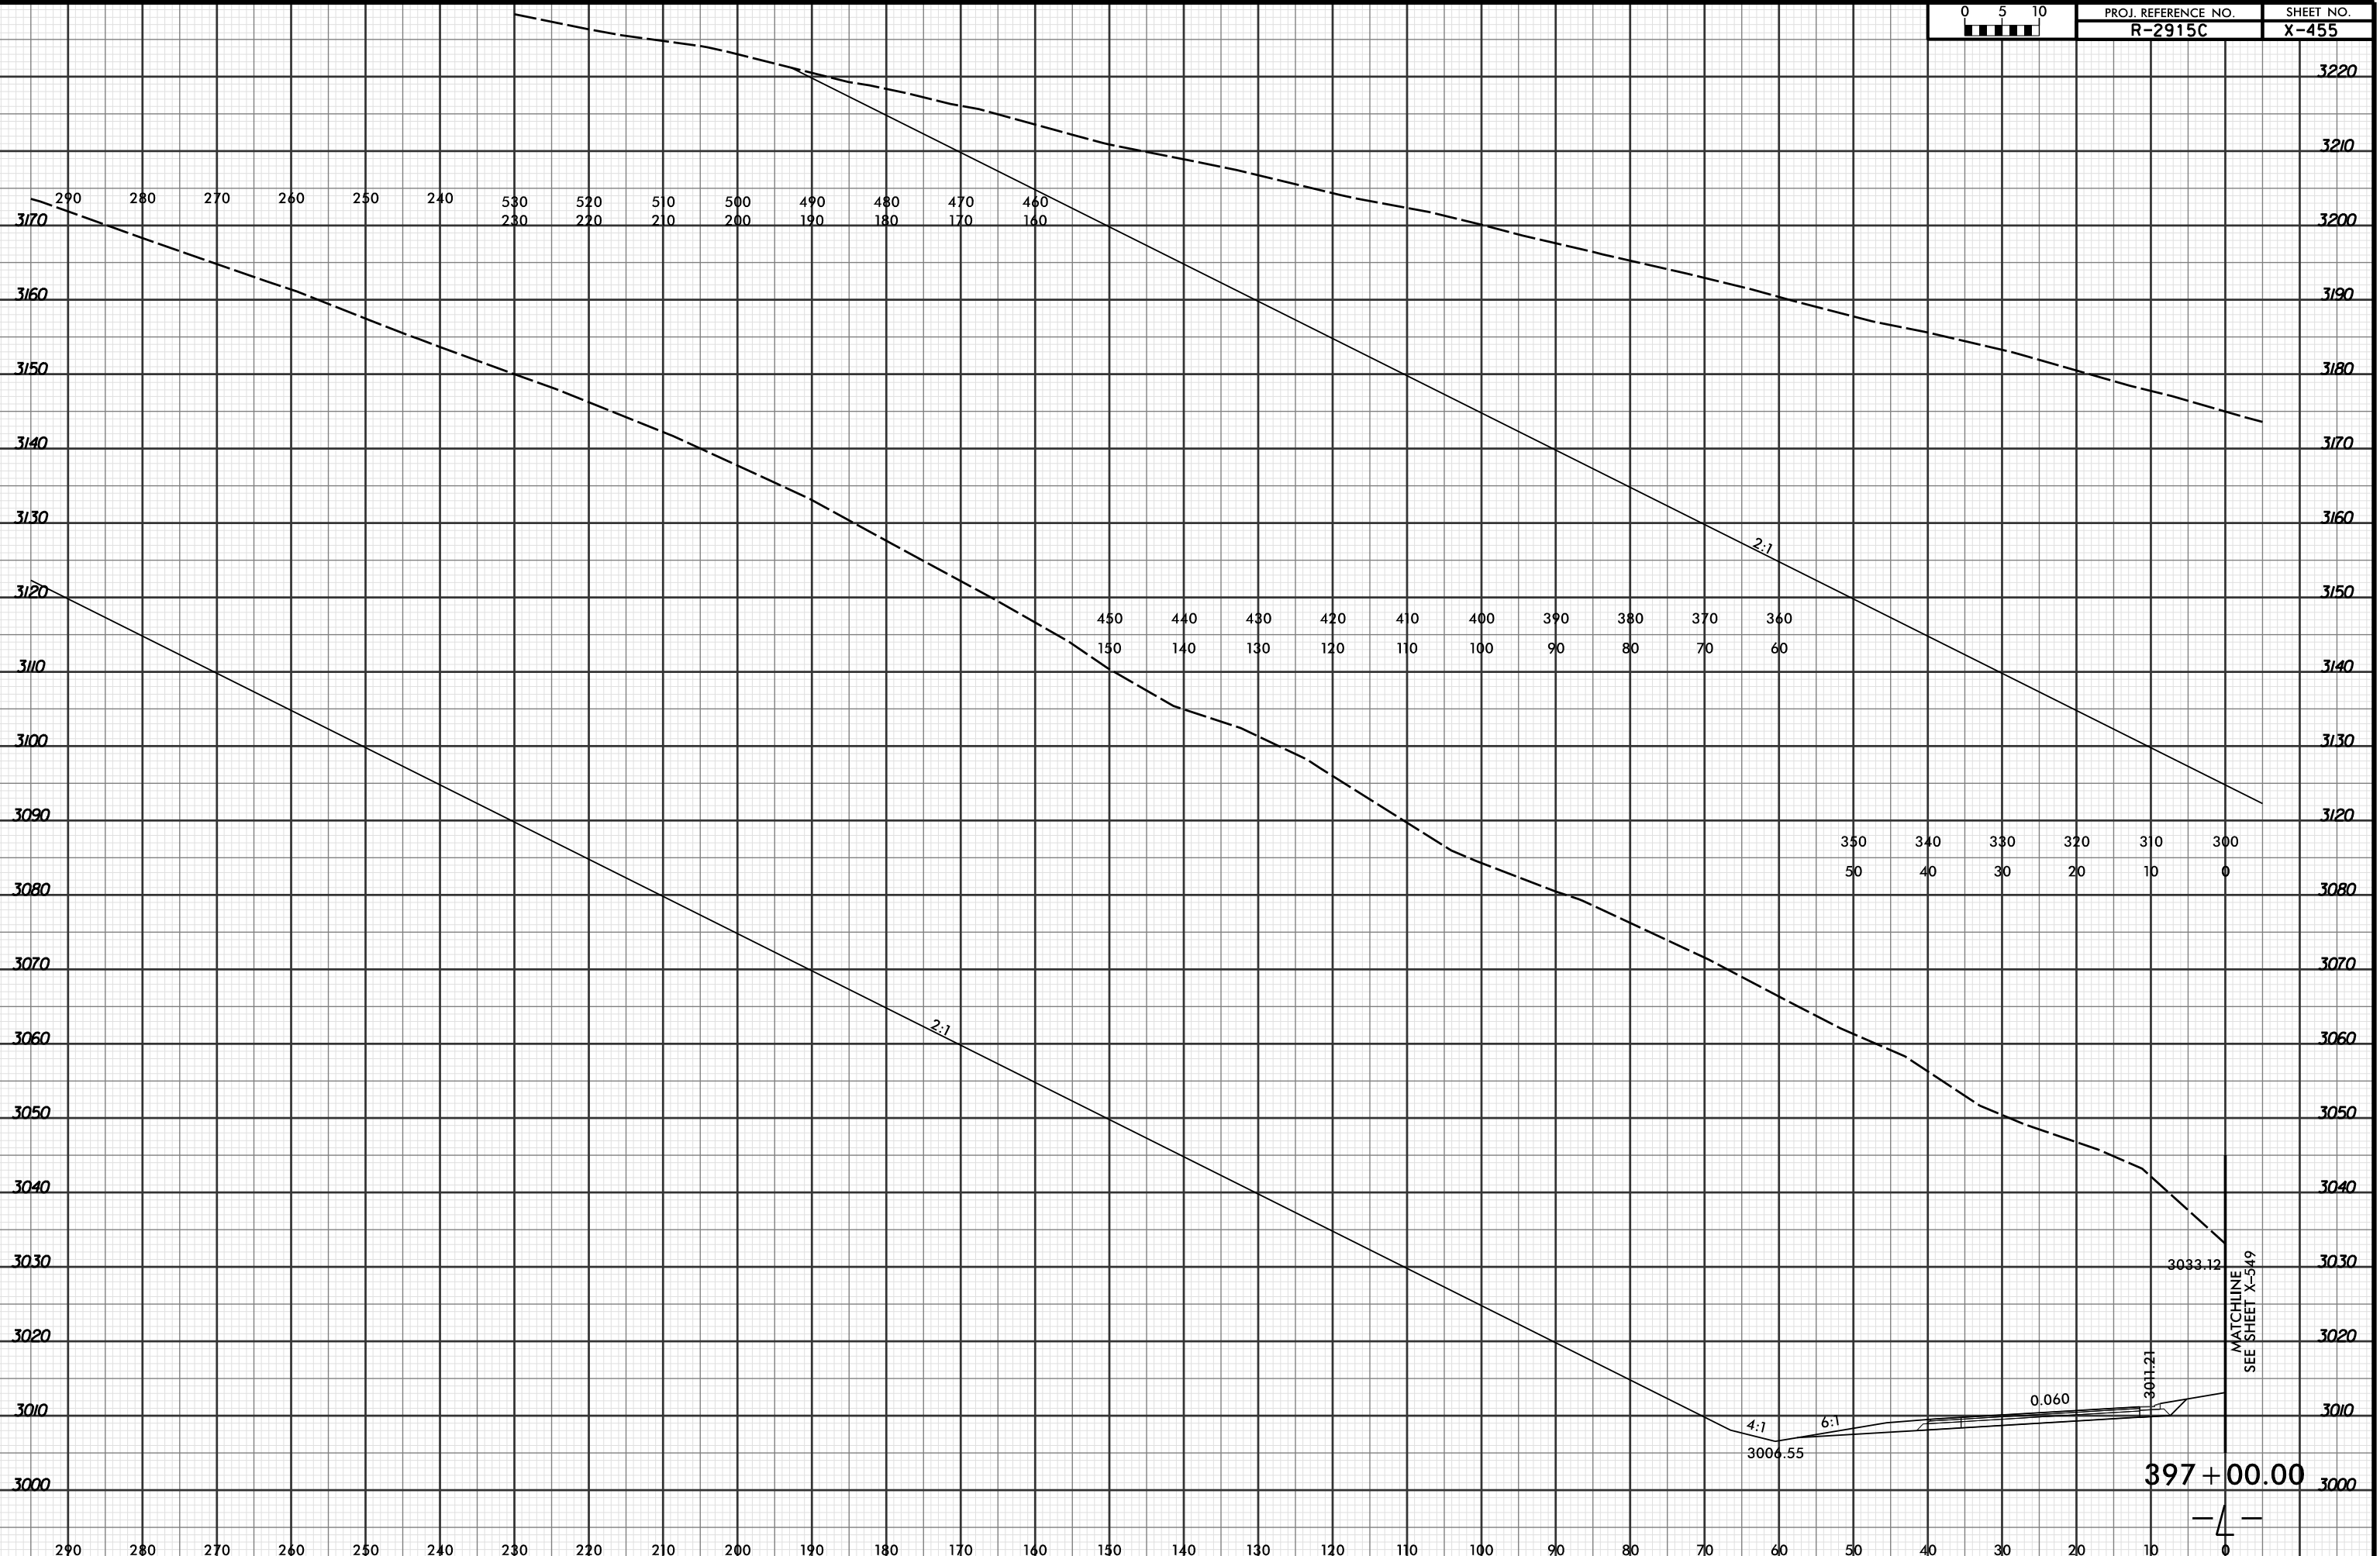

290 280 270 260 250 240 530 520 510 500 490 480 470 460
3170 3160 3150 3140 3130 3120 3110 3100 3090 3080 3070 3060 3050 3040 3030 3020 3010 3000

230 220 210 200 190 180 170 160 150 140 130 120 110 100 90 80 70 60
450 440 430 420 410 400 390 380 370 360
150 140 130 120 110 100 90 80 70 60

350 340 330 320 310 300
50 40 30 20 10 0

290 280 270 260 250 240 230 220 210 200 190 180 170 160 150 140 130 120 110 100 90 80 70 60 50 40 30 20 10 0

397 + 00.00

MATCHLINE
SEE SHEET X-549

4/19/2016 2:54:42 PM
R:\Projects\01\XSC\XPL\R2915C.rdg_xpl.L.dgn
LOCHNER