


8/23/99



PROJ. REFERENCE NO.  
R-2915C

SHEET NO.  
X-459

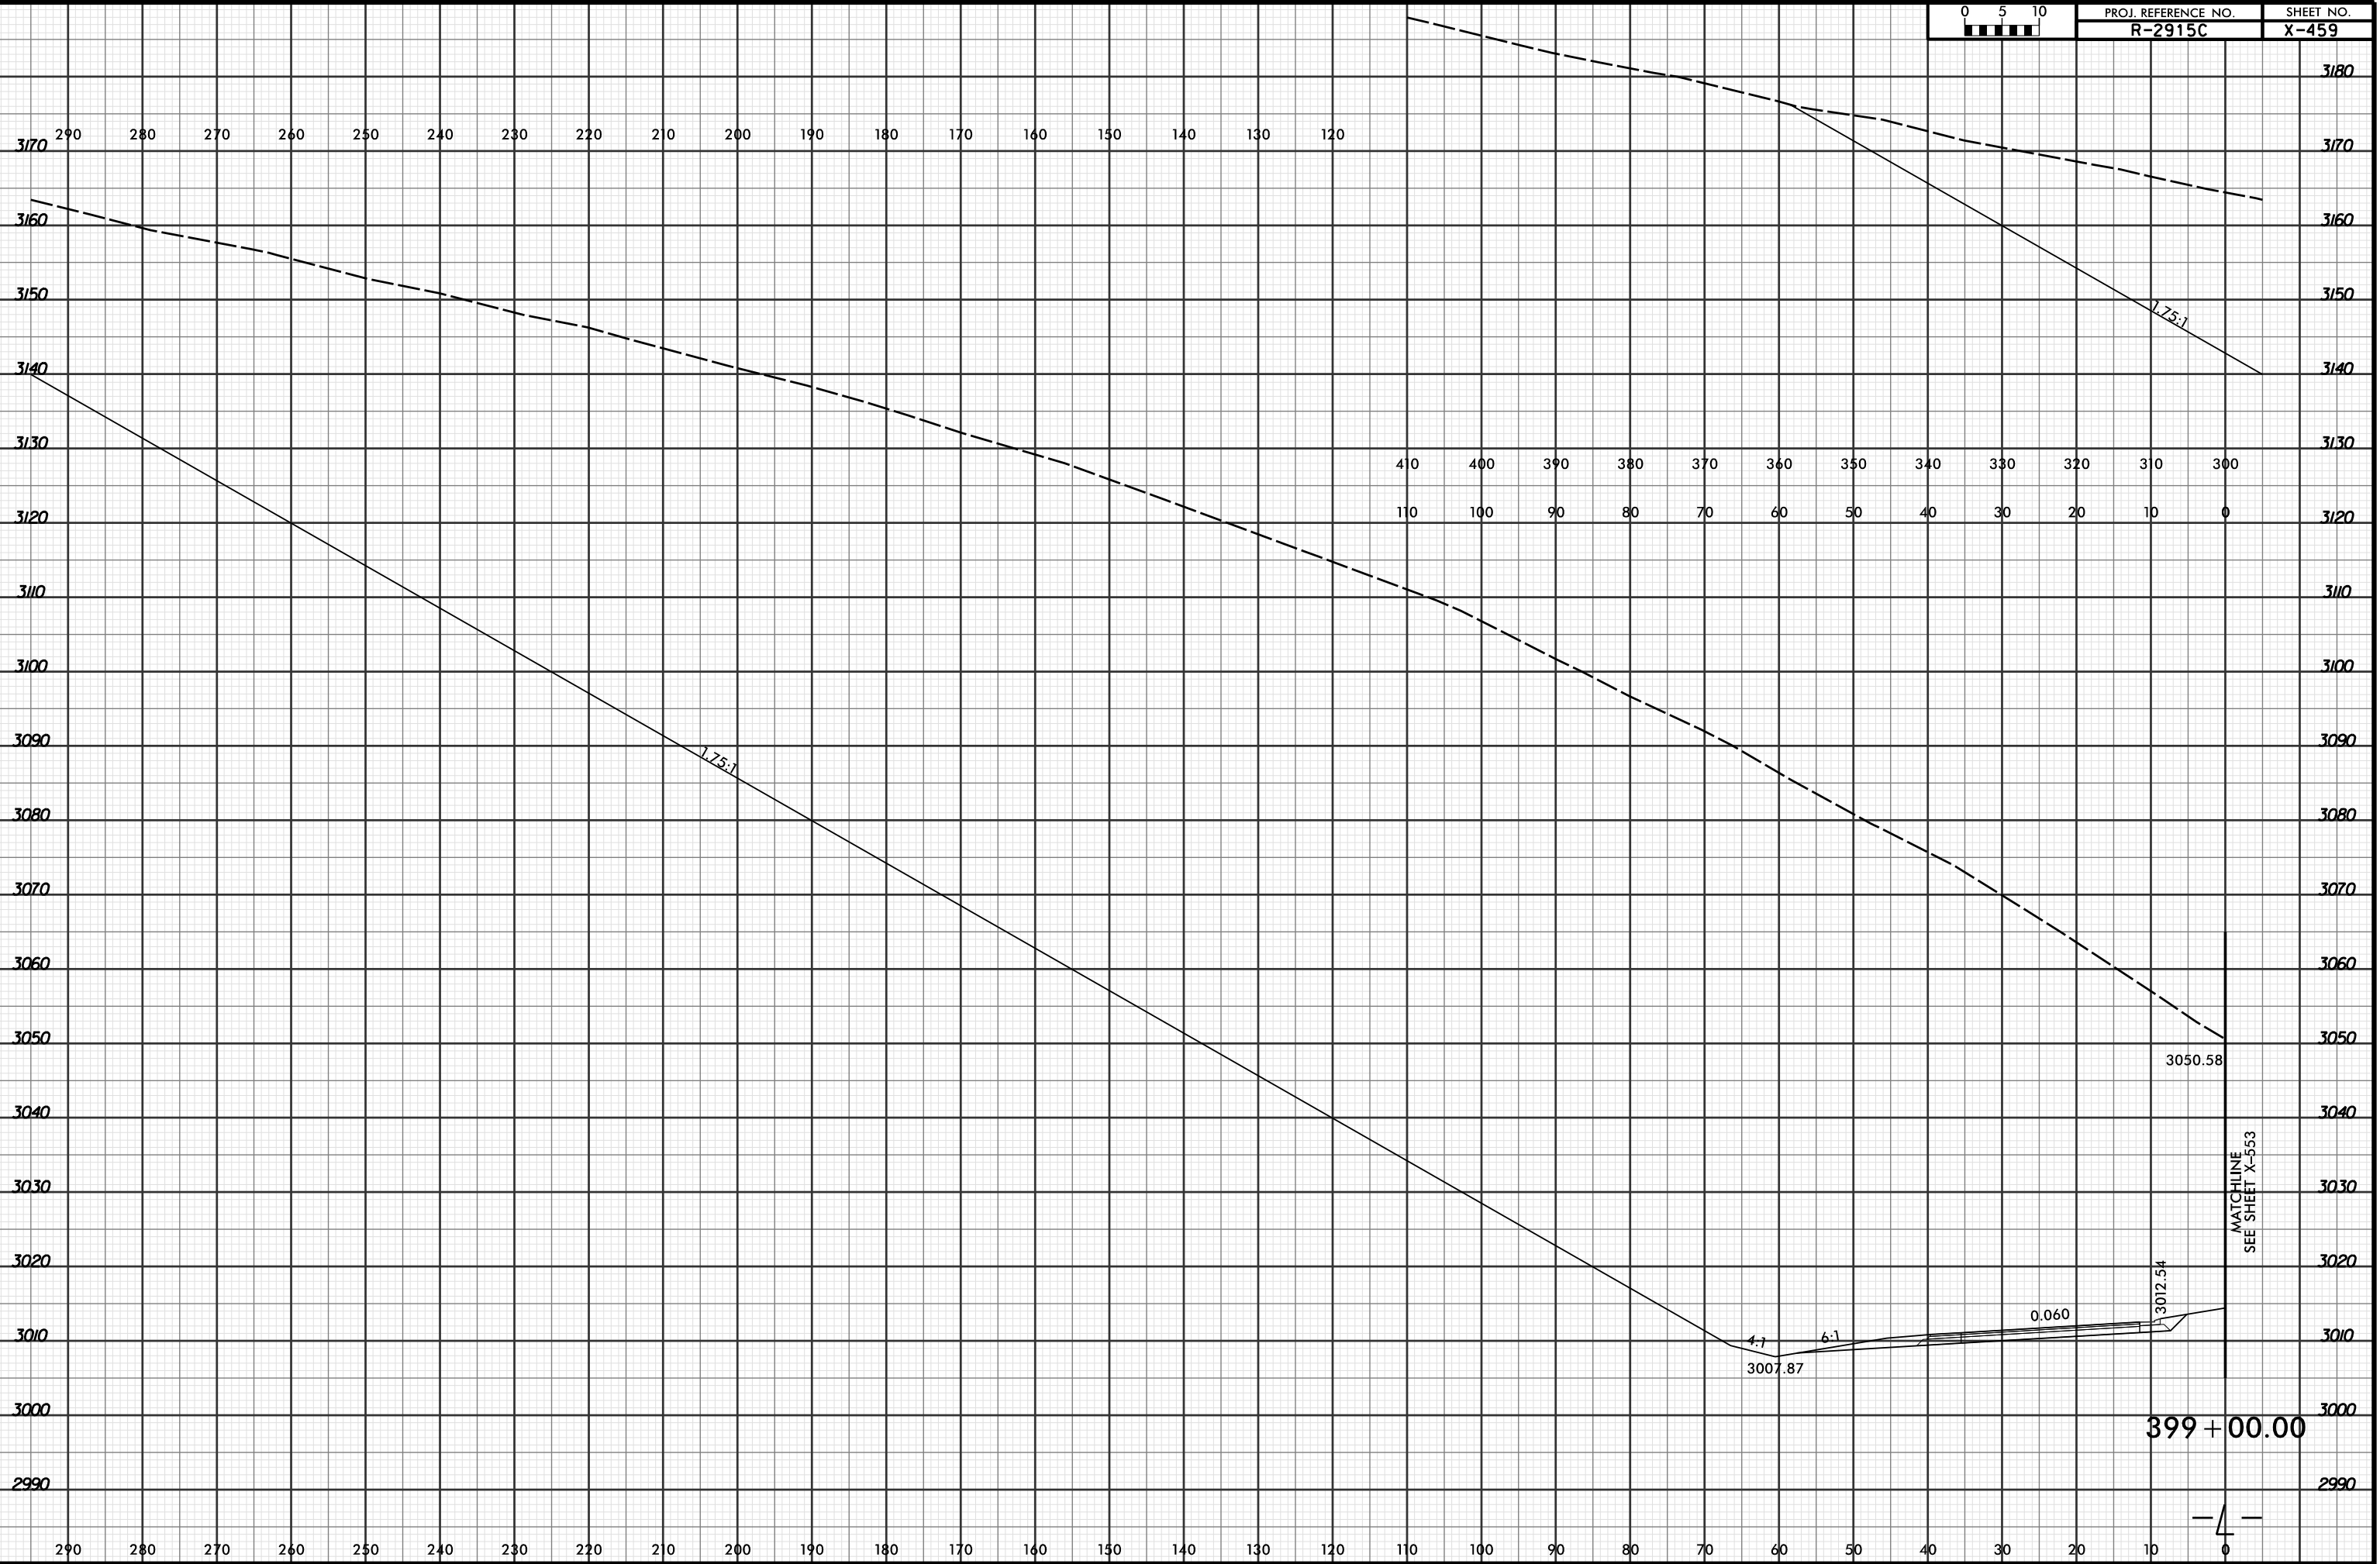

3170  
3160  
3150  
3140  
3130  
3120  
3110  
3100  
3090  
3080  
3070  
3060  
3050  
3040  
3030  
3020  
3010  
3000  
2990

3180  
3170  
3160  
3150  
3140  
3130  
3120  
3110  
3100  
3090  
3080  
3070  
3060  
3050  
3040  
3030  
3020  
3010  
3000  
2990

290 280 270 260 250 240 230 220 210 200 190 180 170 160 150 140 130 120

410 400 390 380 370 360 350 340 330 320 310 300  
110 100 90 80 70 60 50 40 30 20 10 0

1.75:1

1.75:1

3050.58

3012.54

4:1  
3007.87

6:1

0.060

399 + 00.00

MATCHLINE  
SEE SHEET X-553

4

4/19/2016 2:54:44 PM  
R:\Projects\03\XPL\R2915C\_r.dwg\_xpl...dgn  
LOCHNER