


8/23/99



PROJ. REFERENCE NO.	SHEET NO.
R-2915C	X-461

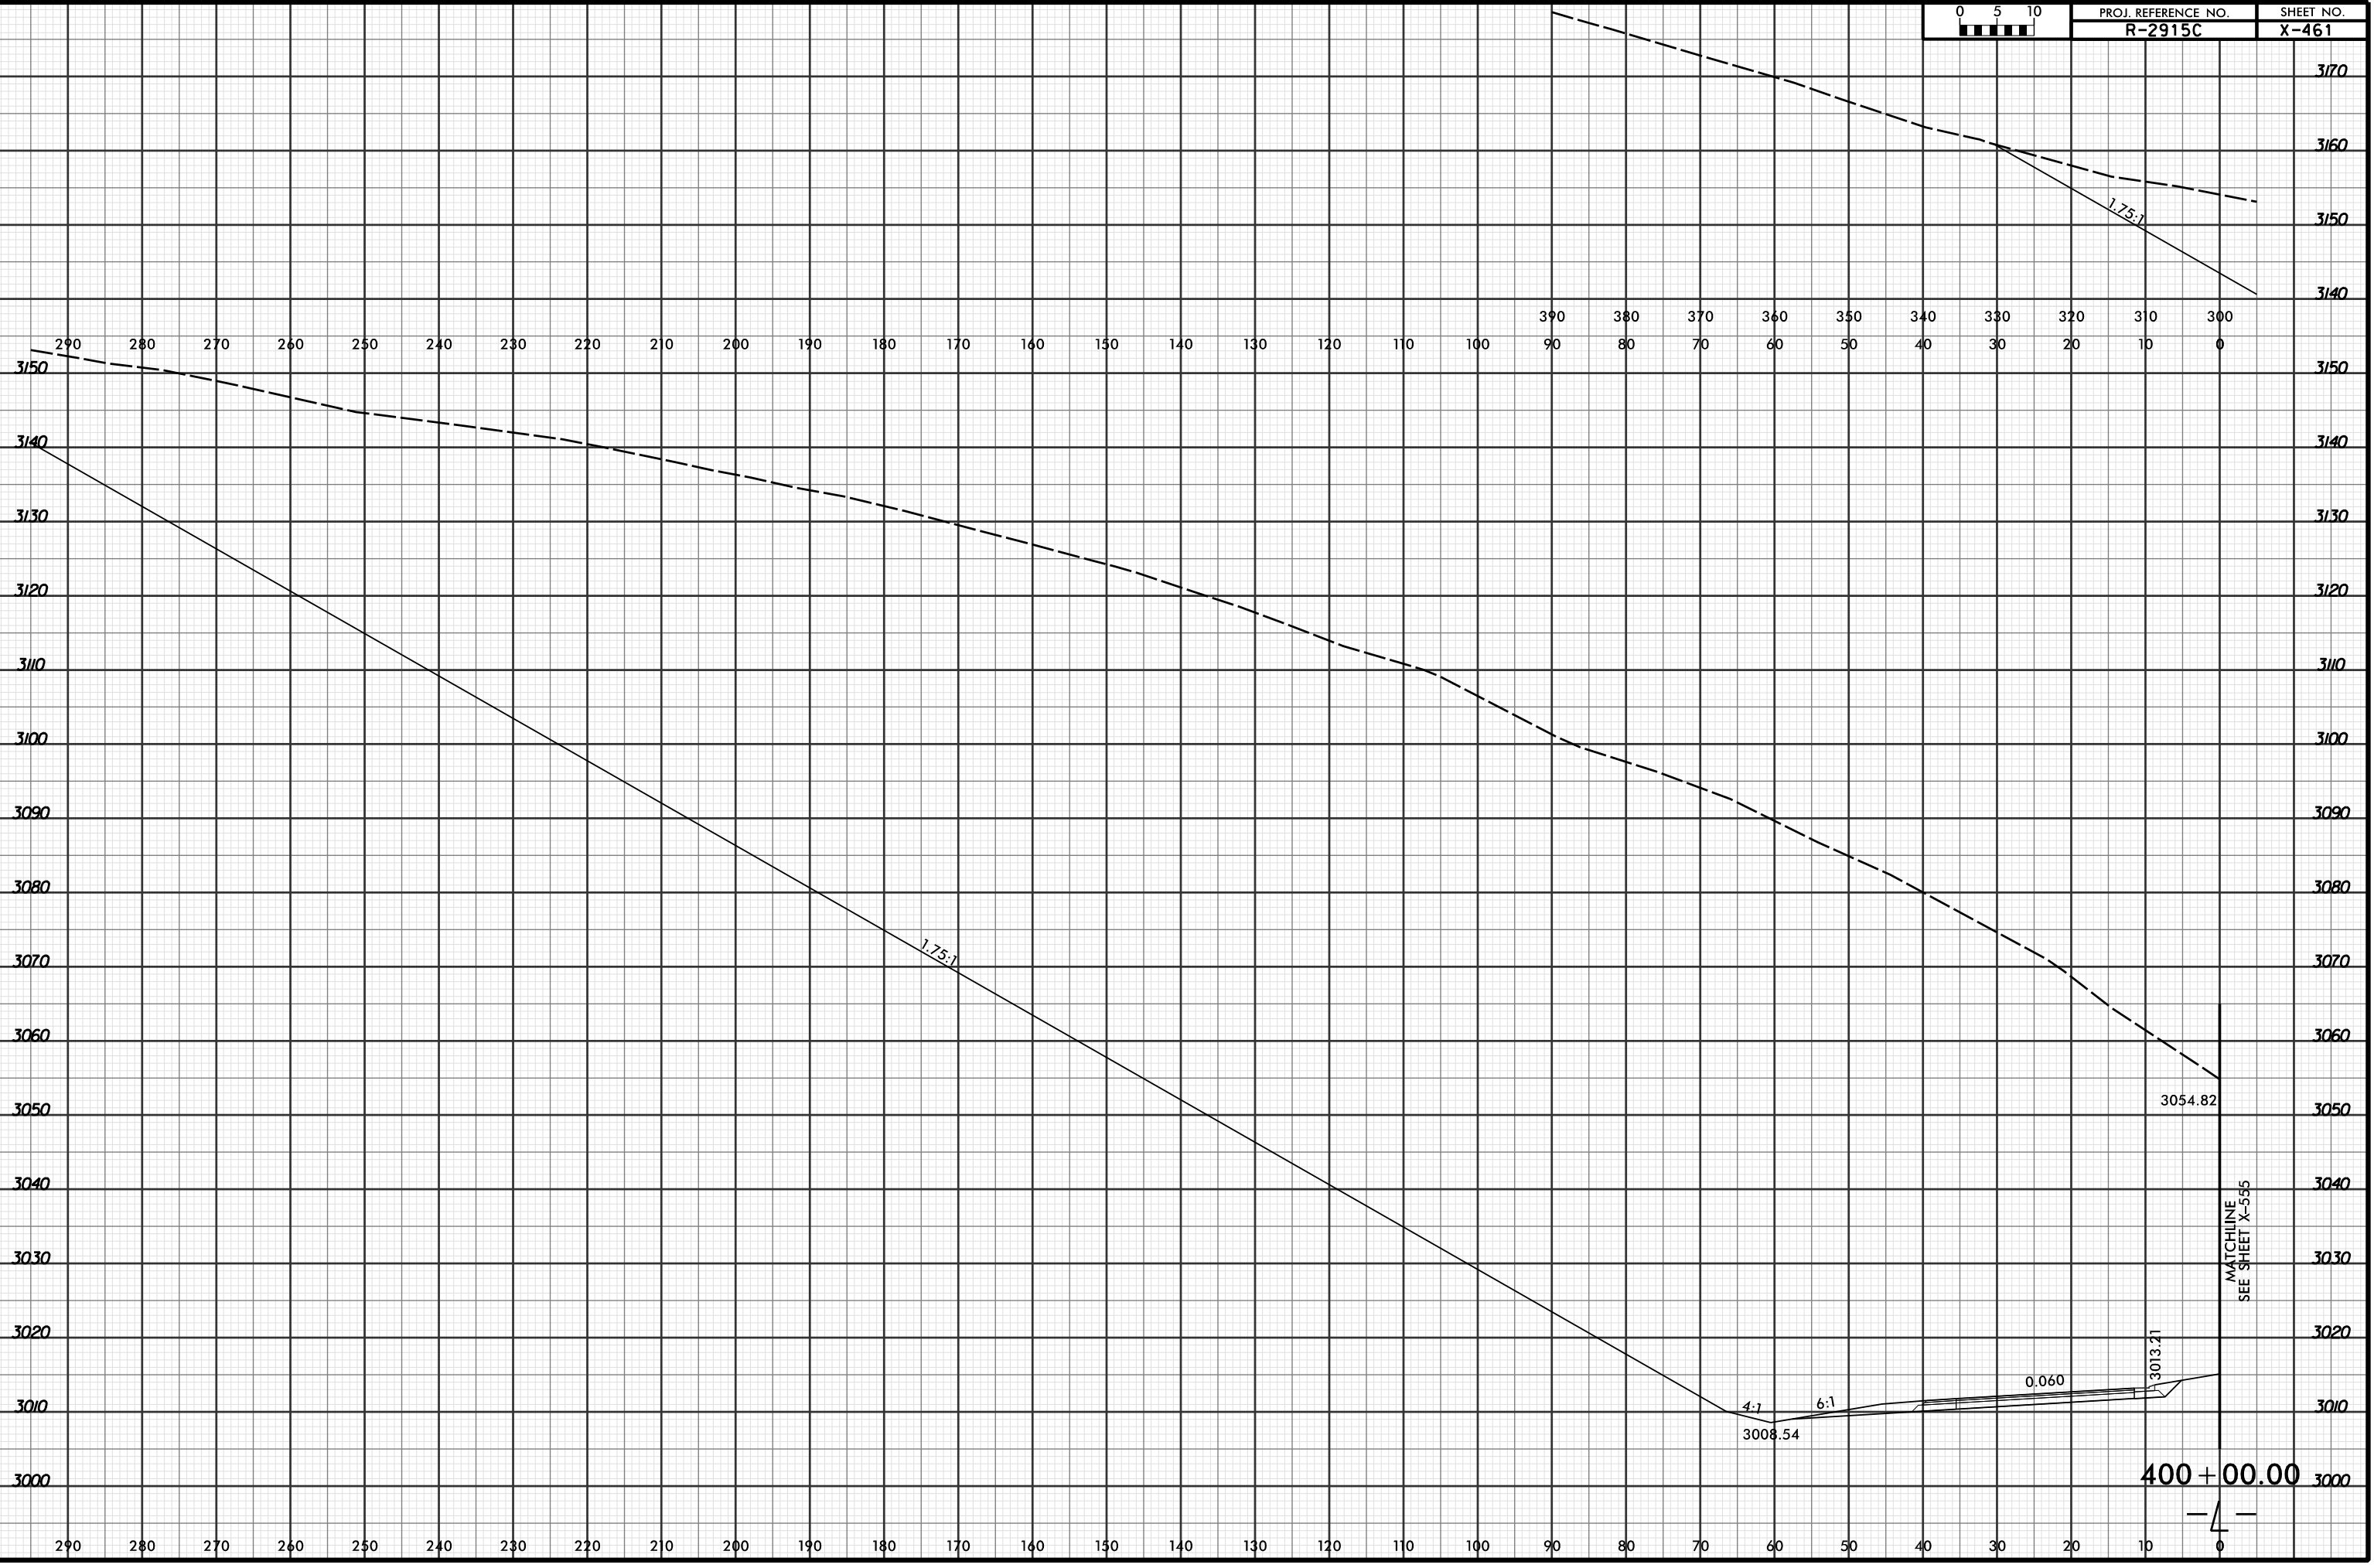

4/19/2016 2:54:45 PM
 R:\Projects\03\XPL\R2915C_r.dwg_xpl...dgn
 LÖCHNER

400 + 00.00

