


8/23/99



PROJ. REFERENCE NO. R-2915C	SHEET NO. X-464
--------------------------------	--------------------

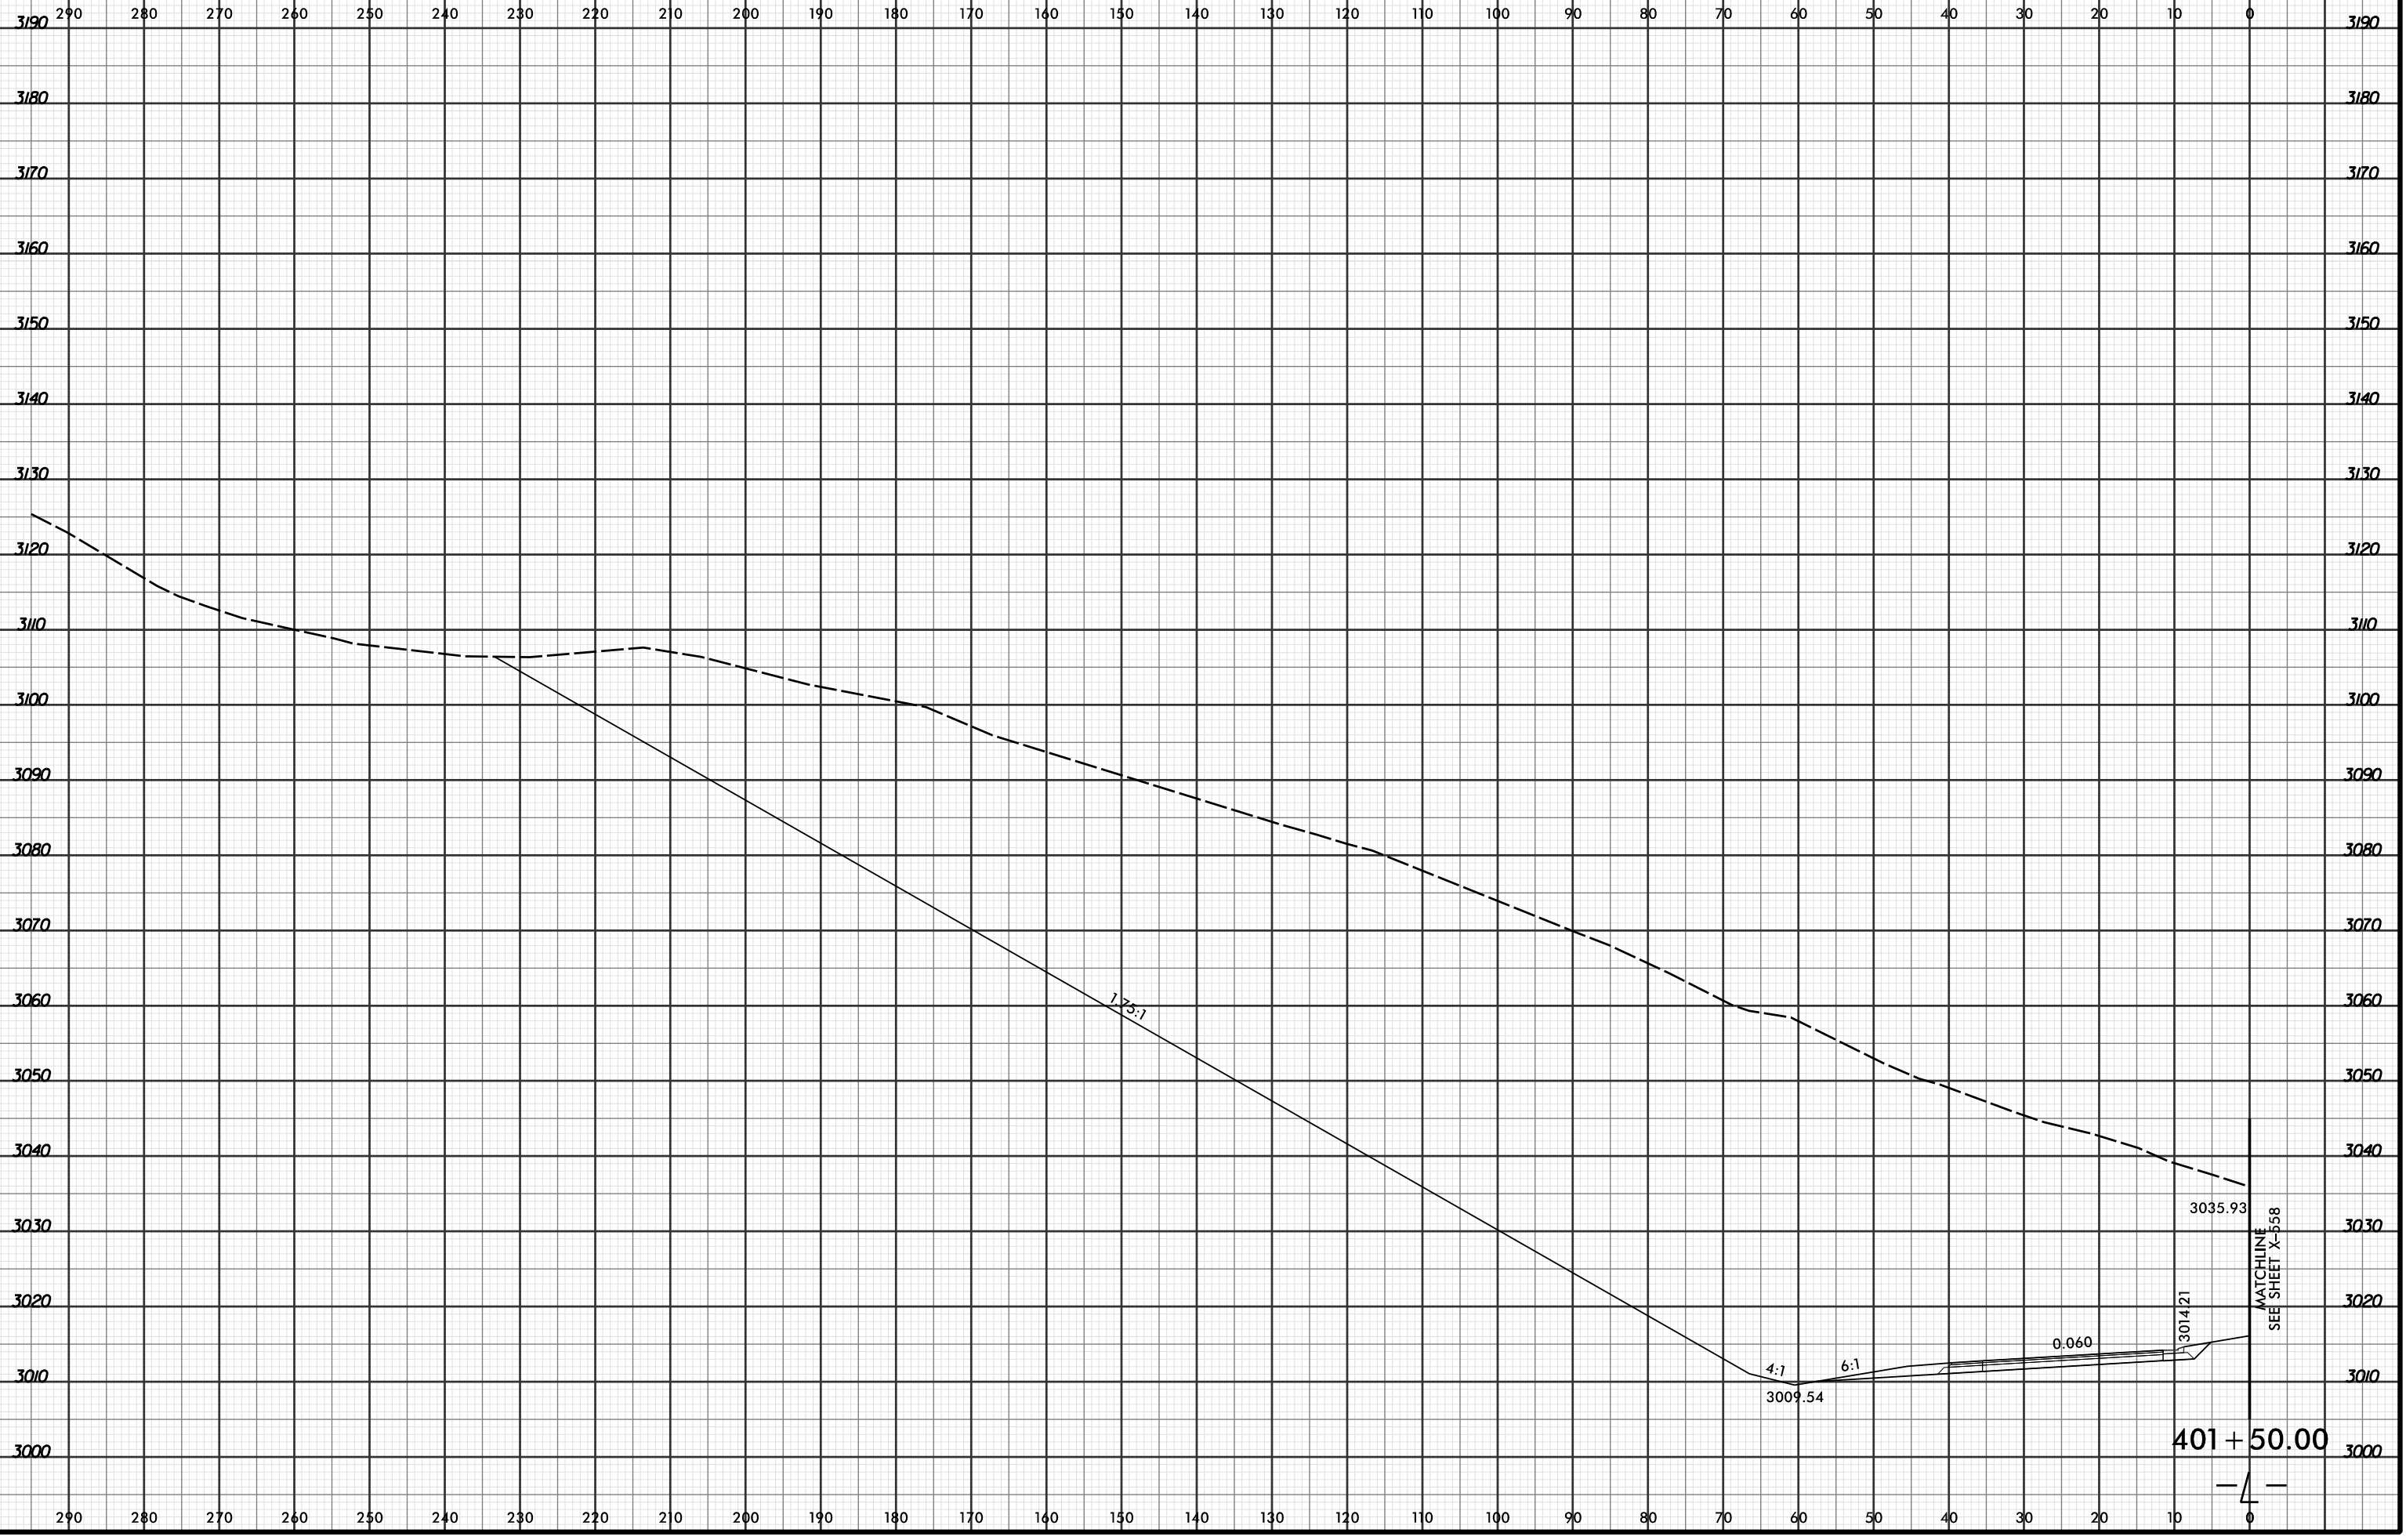

4/19/2016 2:54:47 PM
R:\PROJECTS\2915C\XPL\R2915C_r.dwg_xpl.L.dgn
LÖCHNER