


8/23/99



| | |
|---------------------|-----------|
| PROJ. REFERENCE NO. | SHEET NO. |
| R-2915C | X-465 |

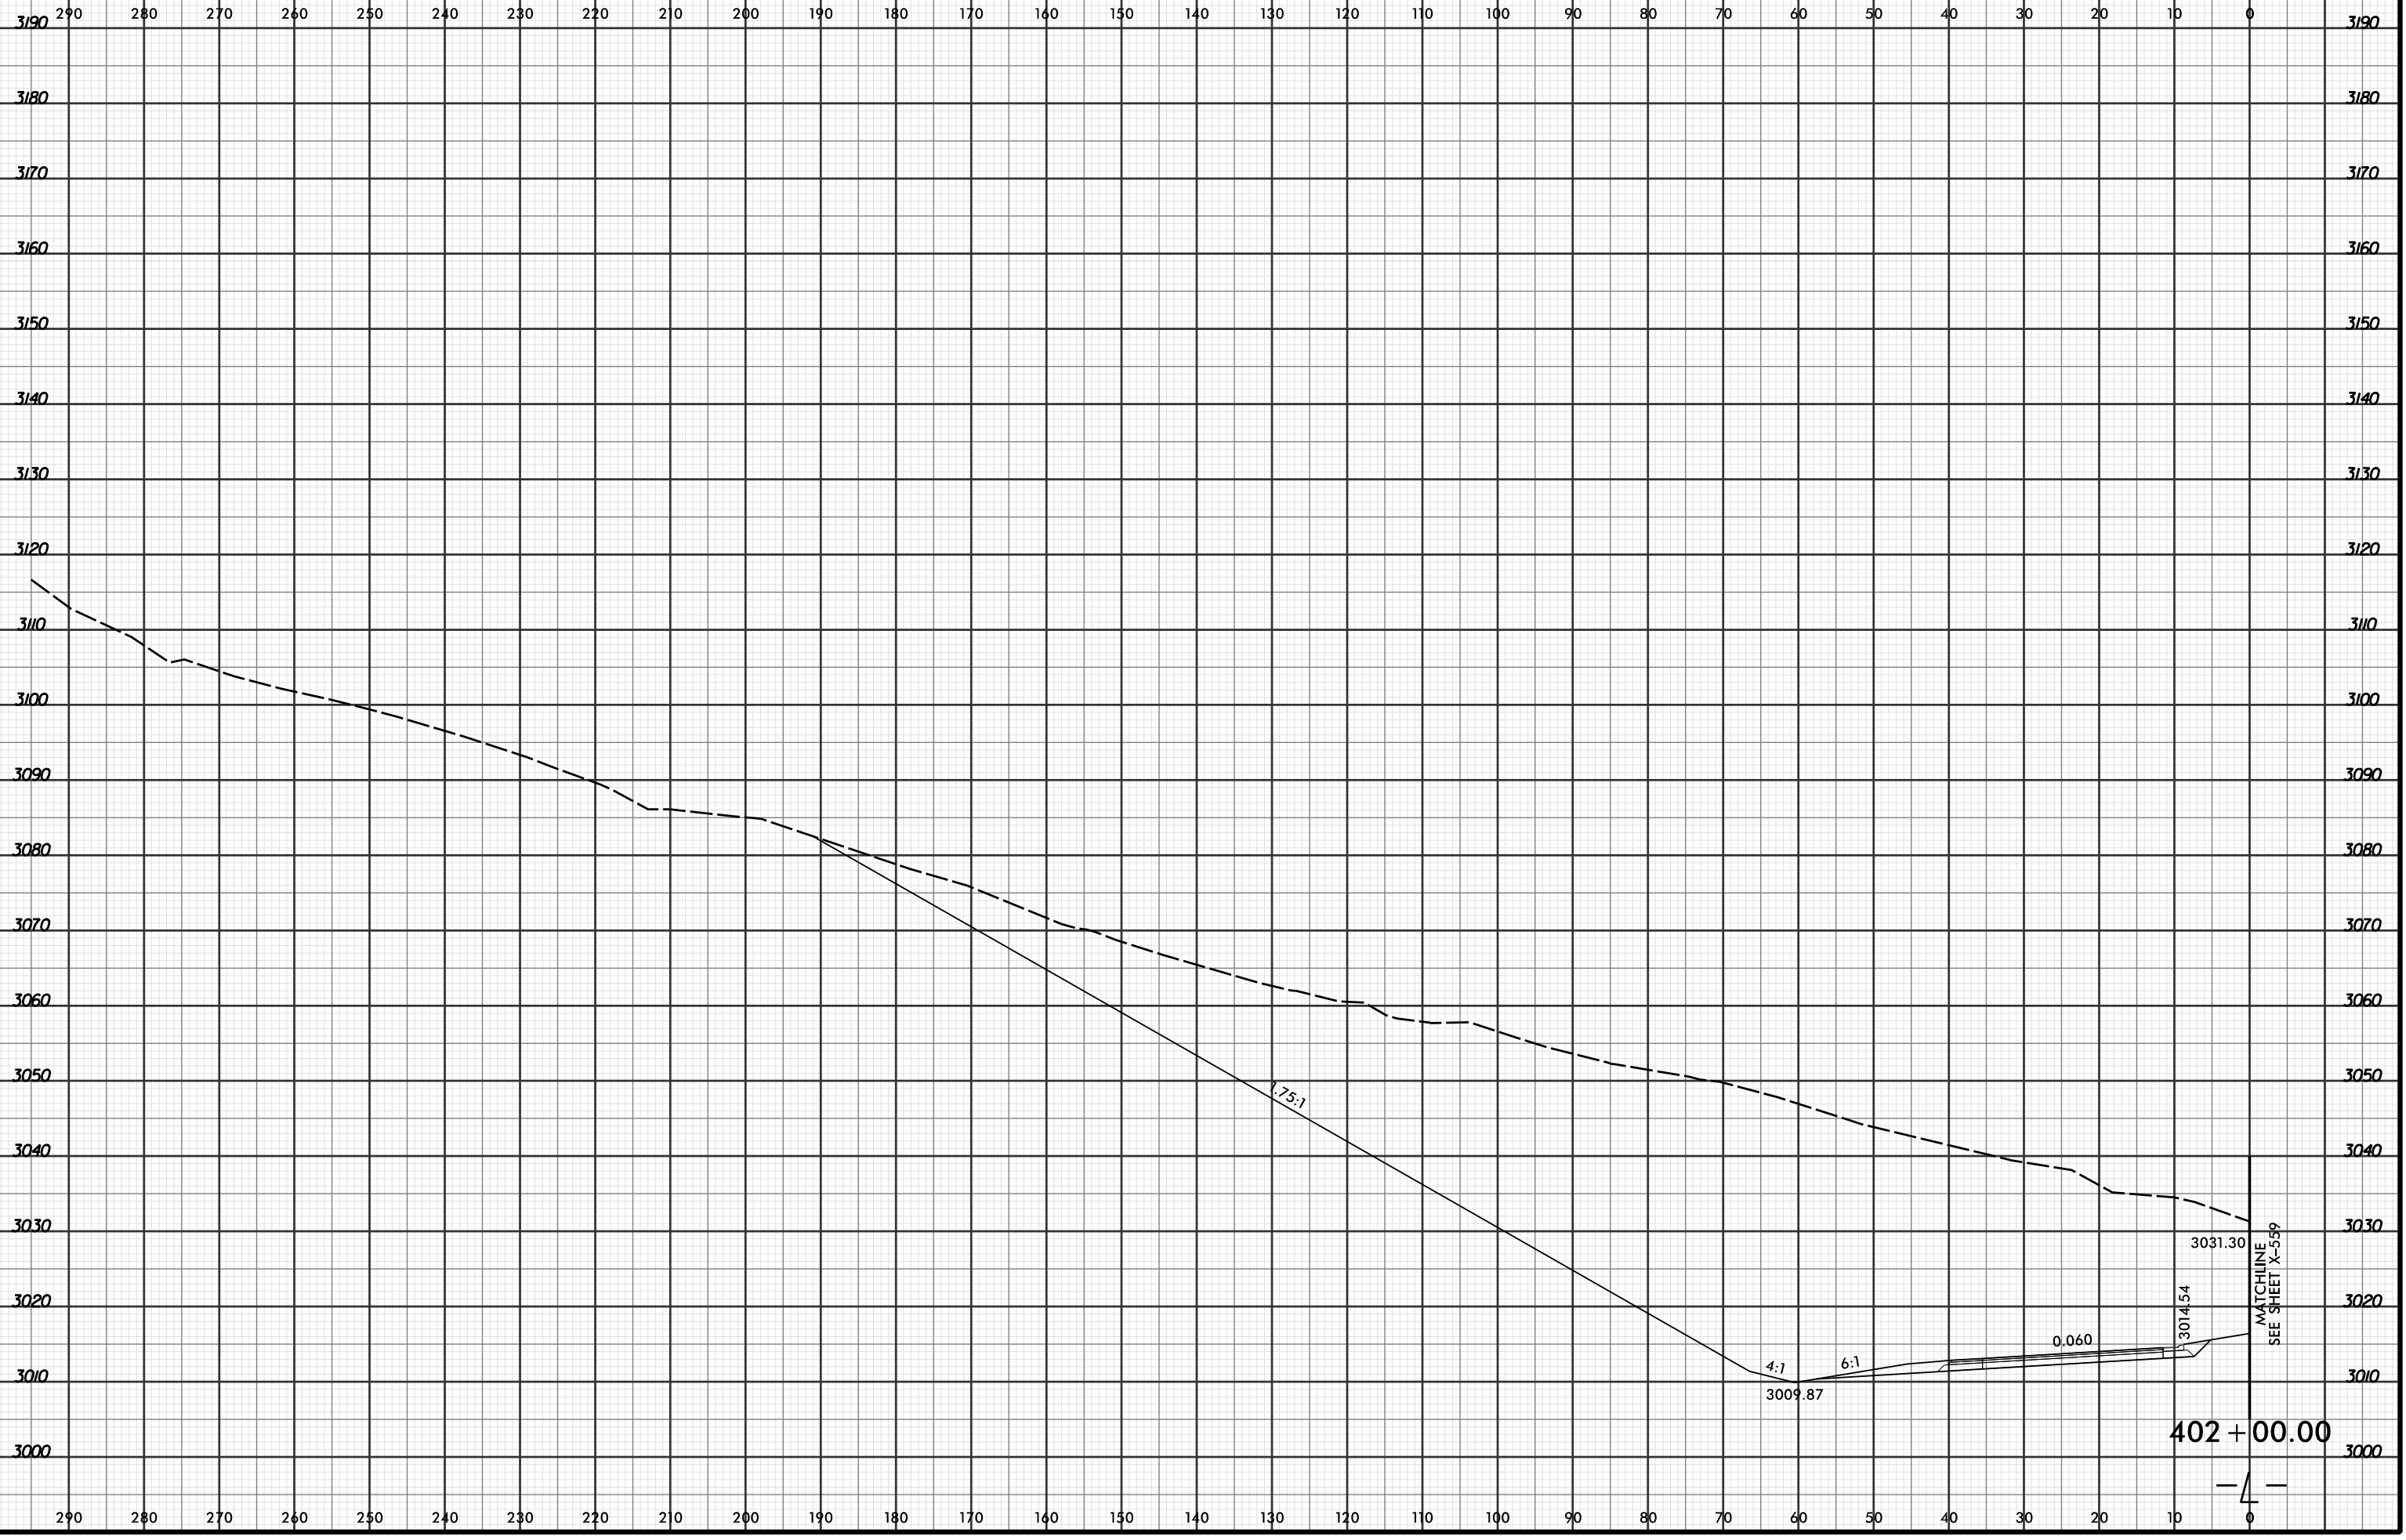

4/19/2016 2:54:47 PM
 R:\PROJECTS\2915C.XPL\R2915C.r.dwg_xpl...dgn
 LÖCHNER

MATCHLINE
 SEE SHEET X-559

402 + 00.00

