


8/23/99



PROJ. REFERENCE NO.	SHEET NO.
R-2915C	X-468

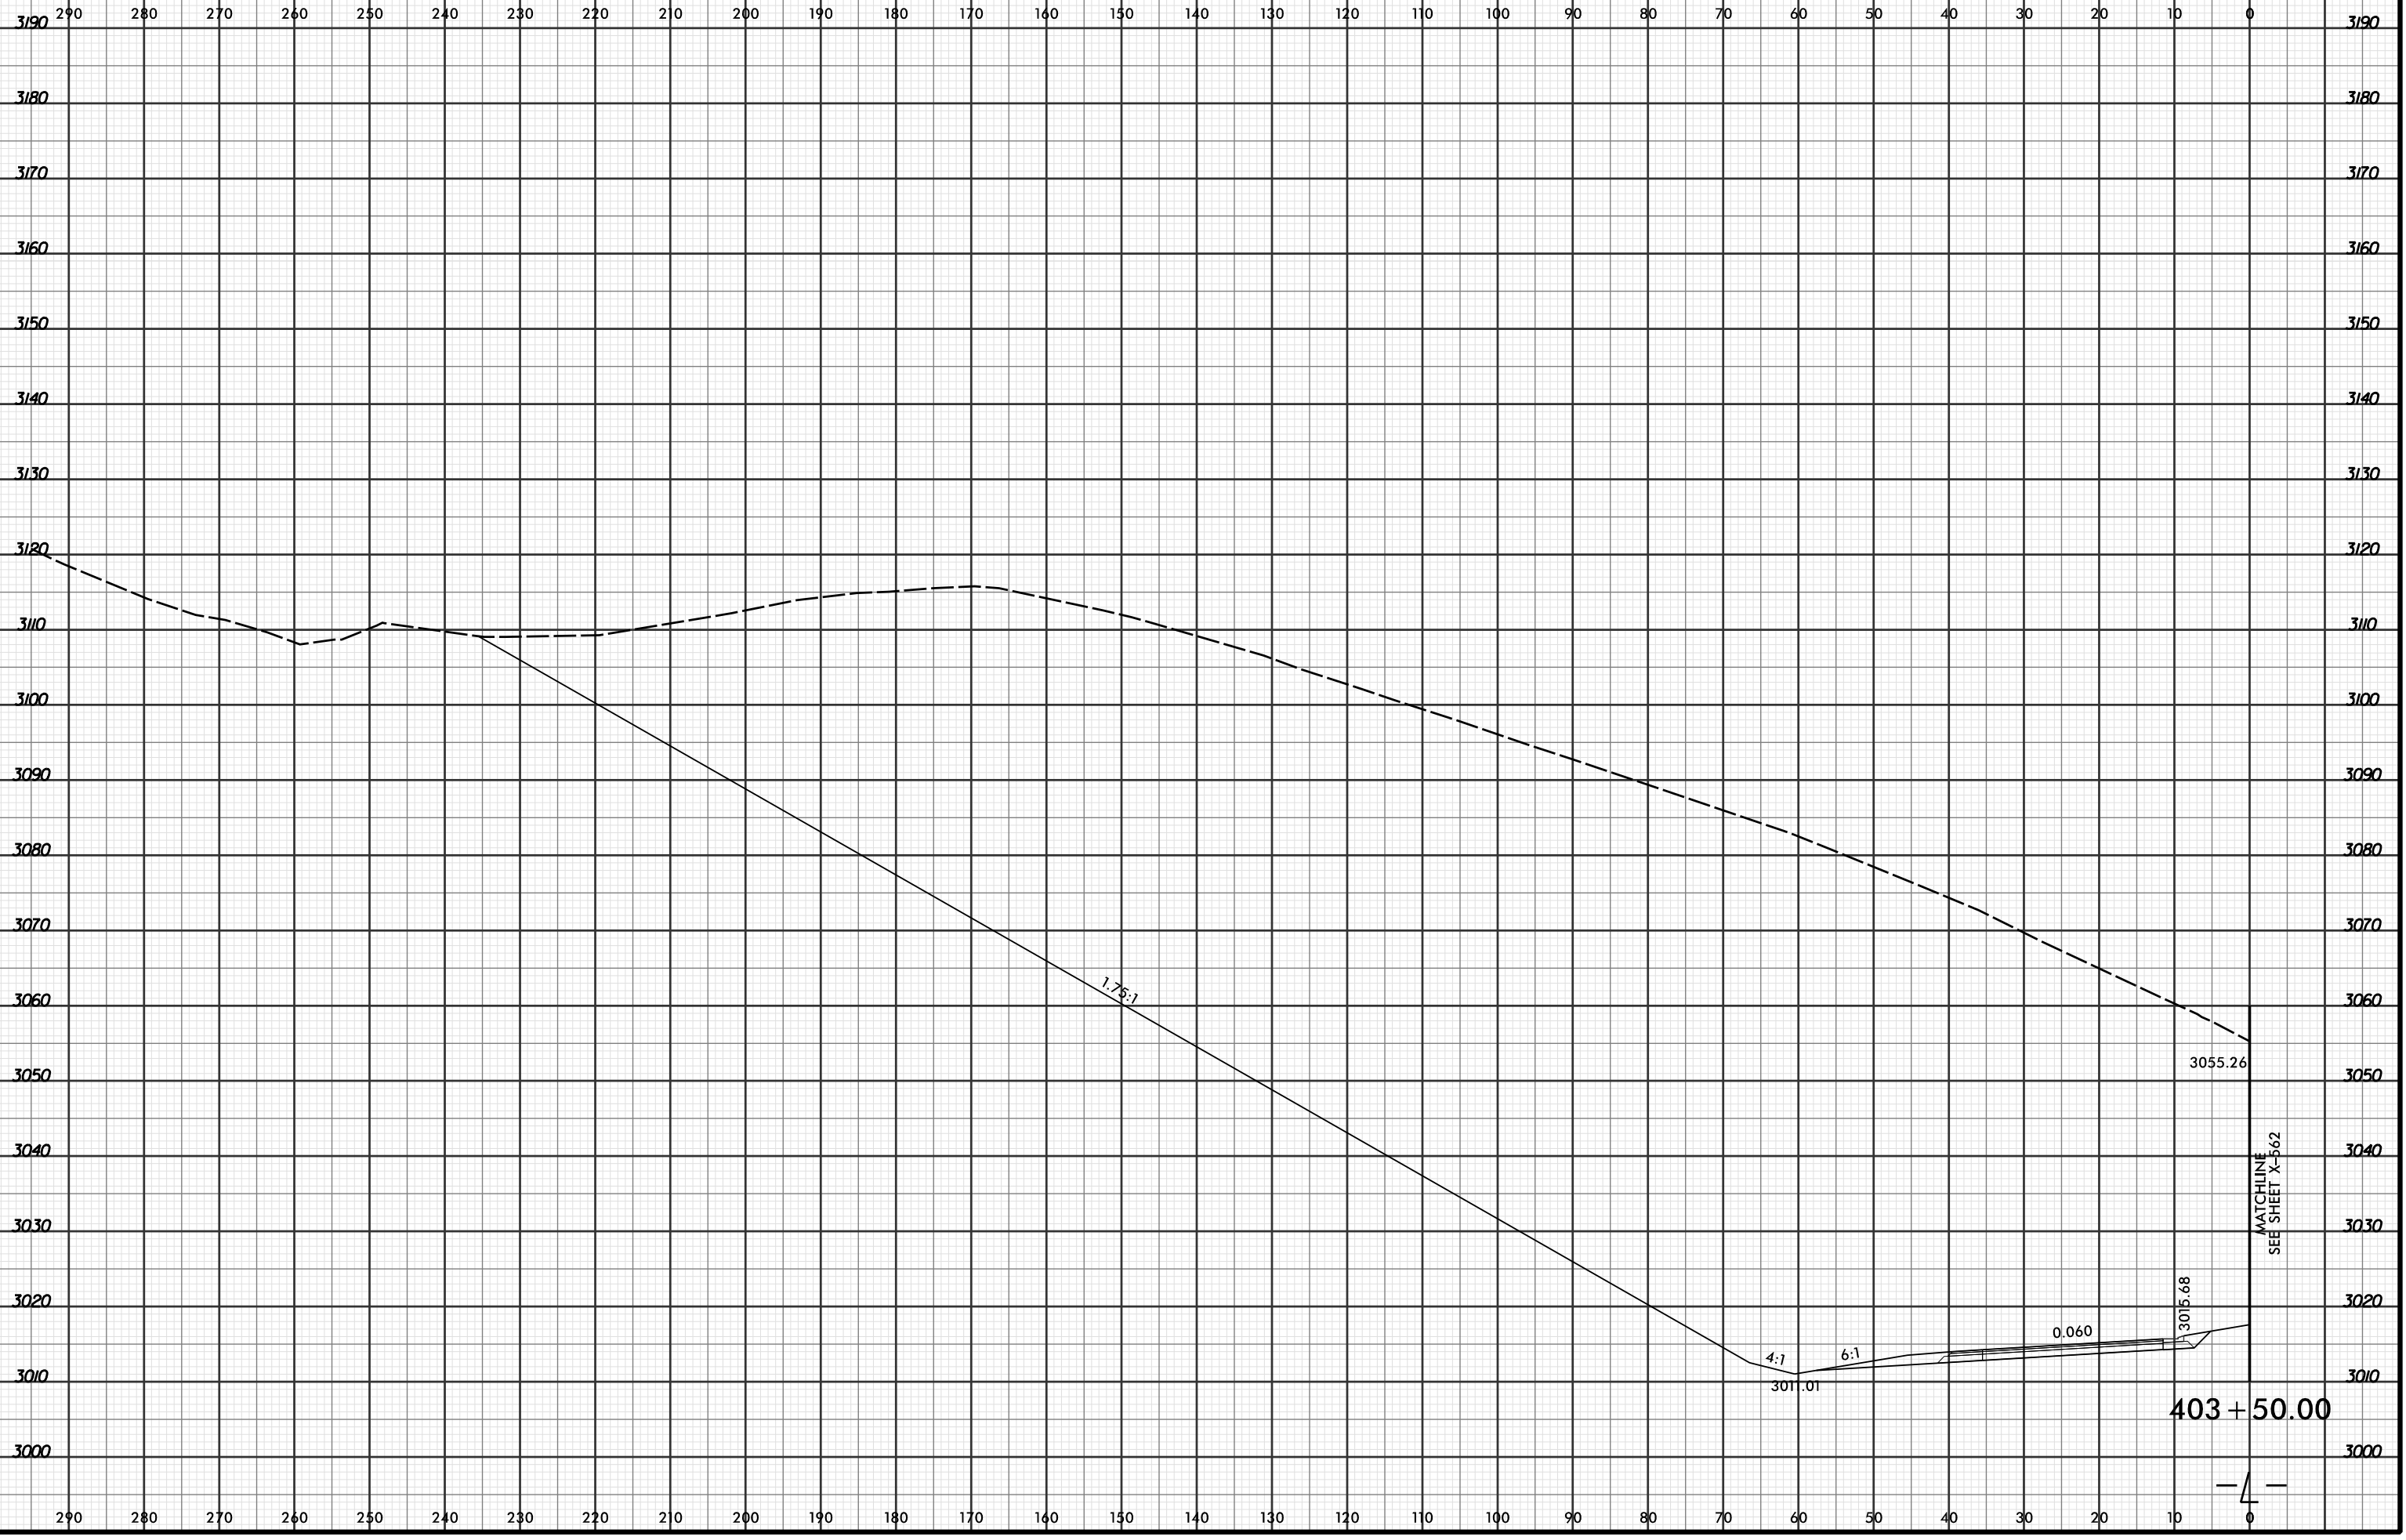

4/19/2016 2:54:49 PM
 R:\Projects\03\XPL\R2915C.r\dj...xp1...dgn
 LOCHNER

MATCHLINE
SEE SHEET X-562

