



8/23/99

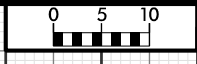

PROJ. REFERENCE NO.	SHEET NO.
R-2915C	X-469

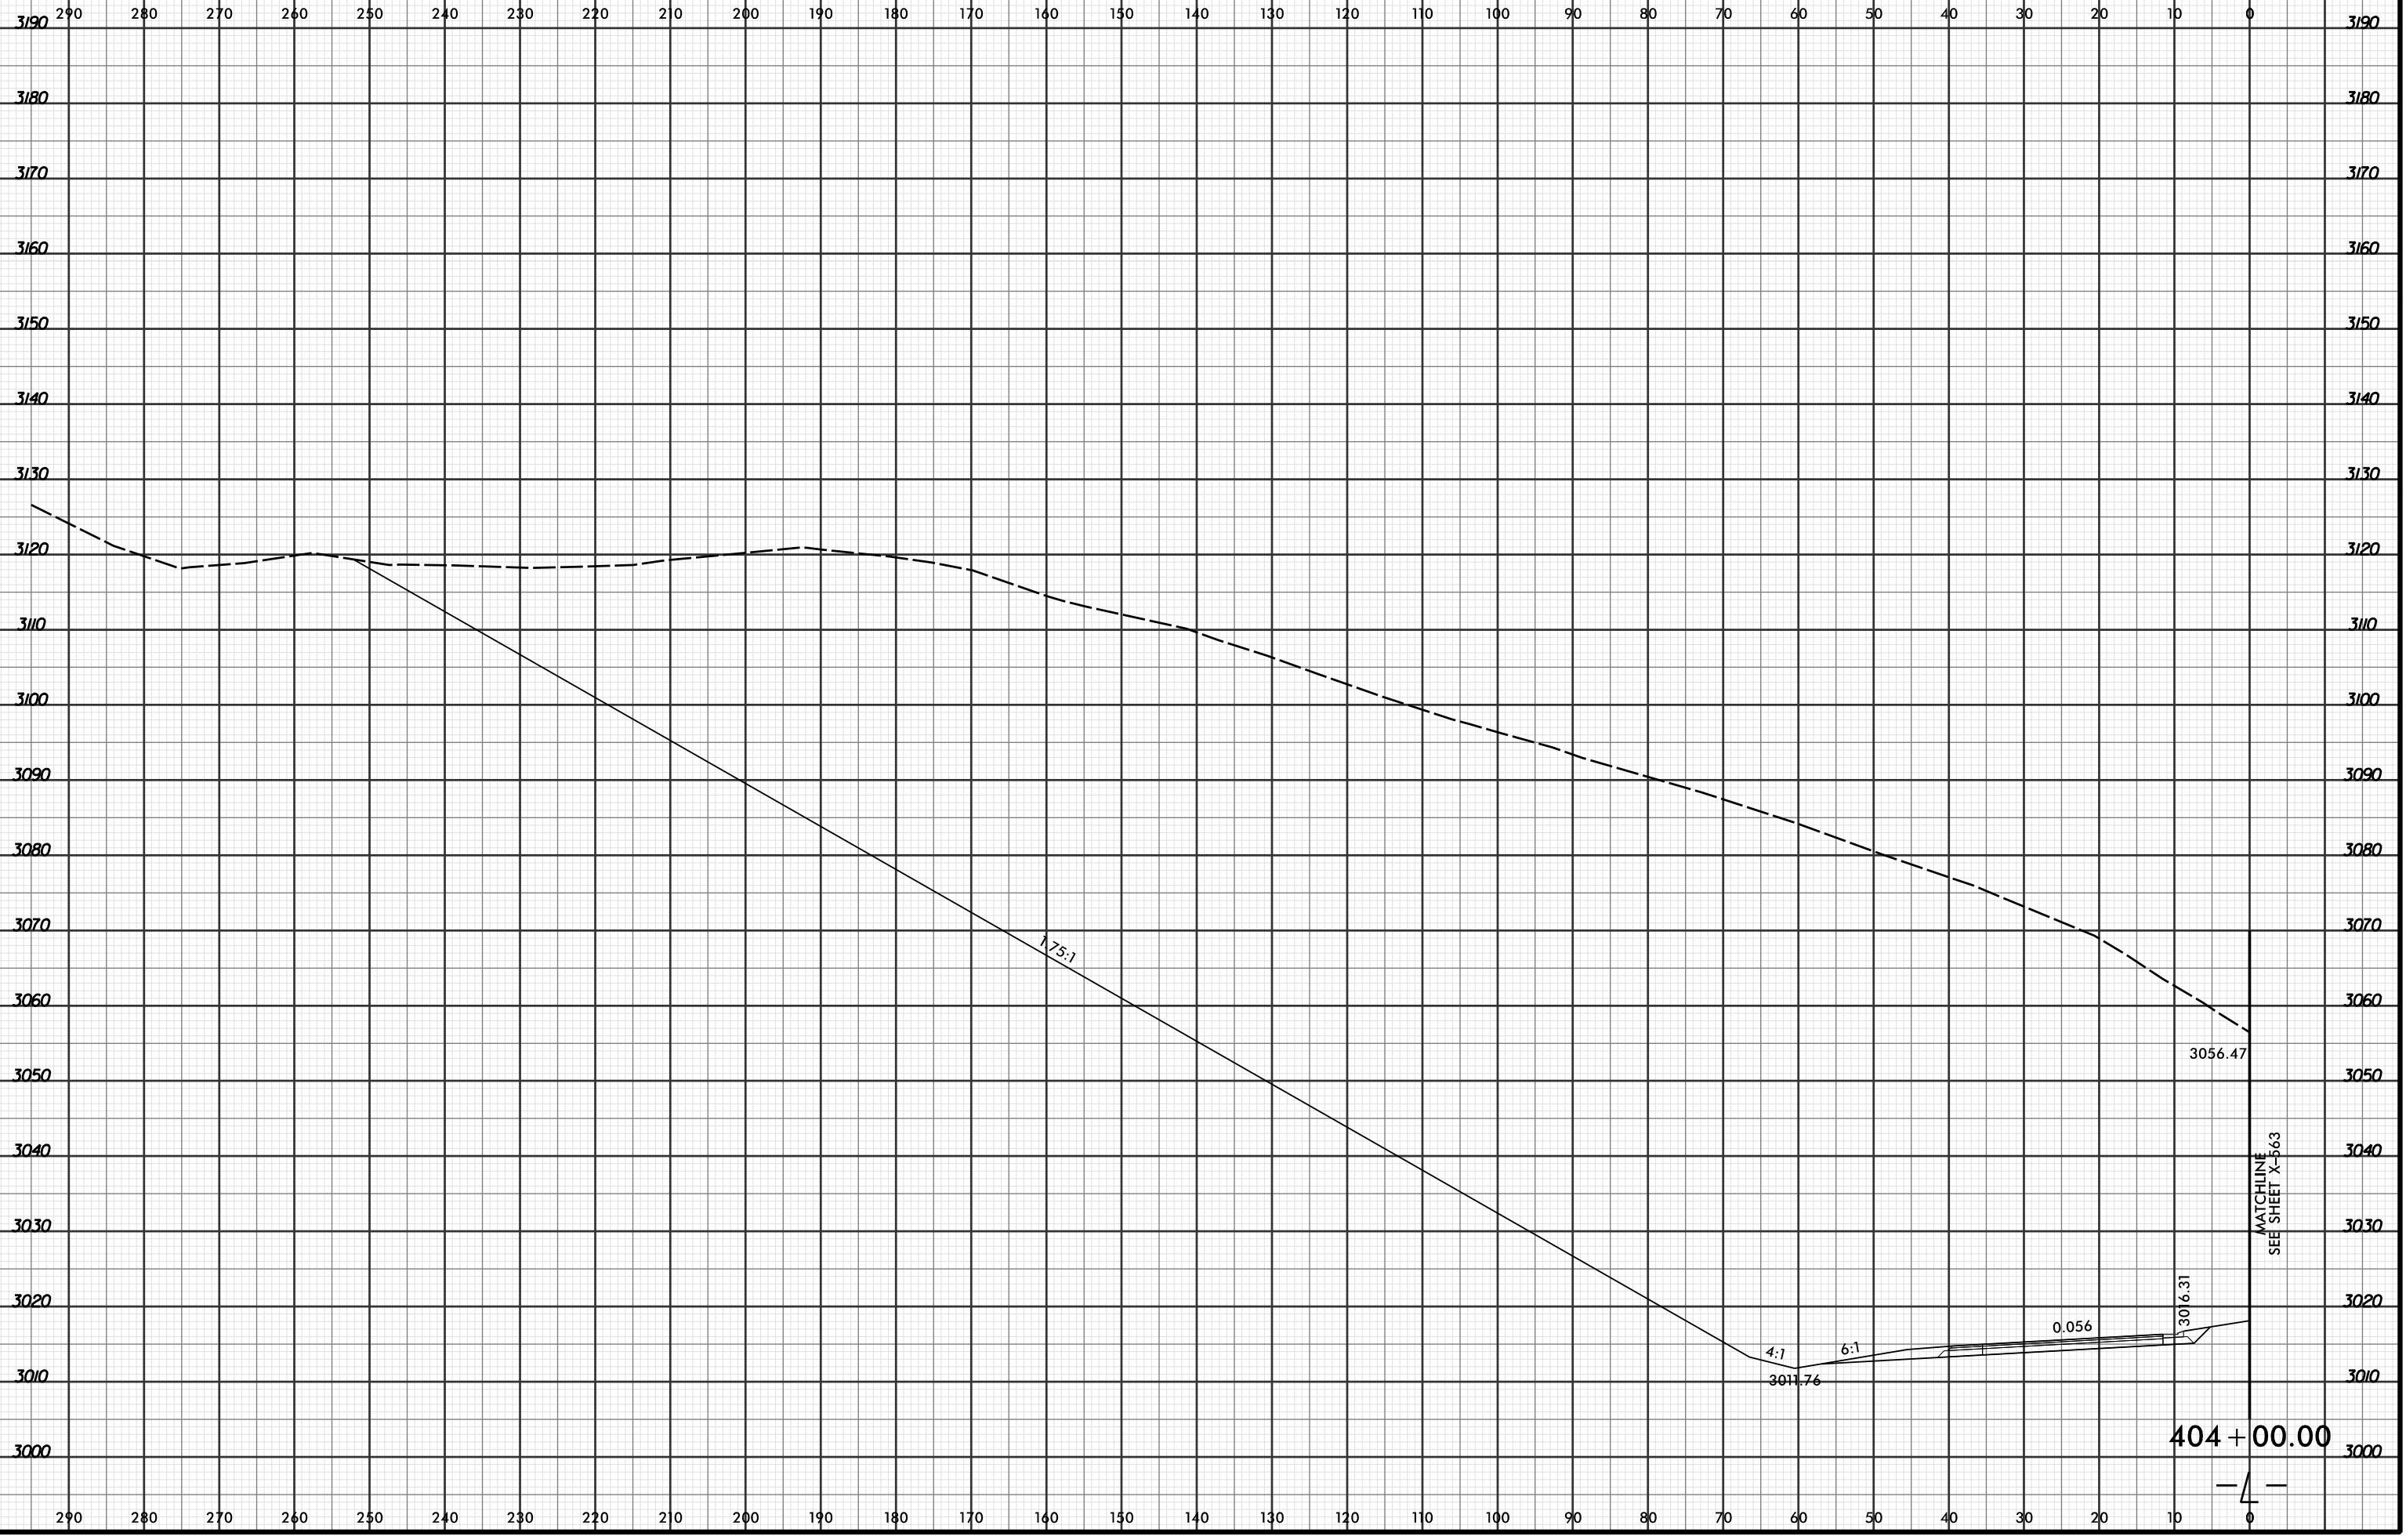

MATCHLINE  
SEE SHEET X-563

4/19/2016 2:54:49 PM  
R:\Projects\03\SC\XPL\R2915C\_r.dwg\_xpl...dgn  
LOCHNER

