


8/23/99



PROJ. REFERENCE NO. R-2915C	SHEET NO. X-471
--------------------------------	--------------------

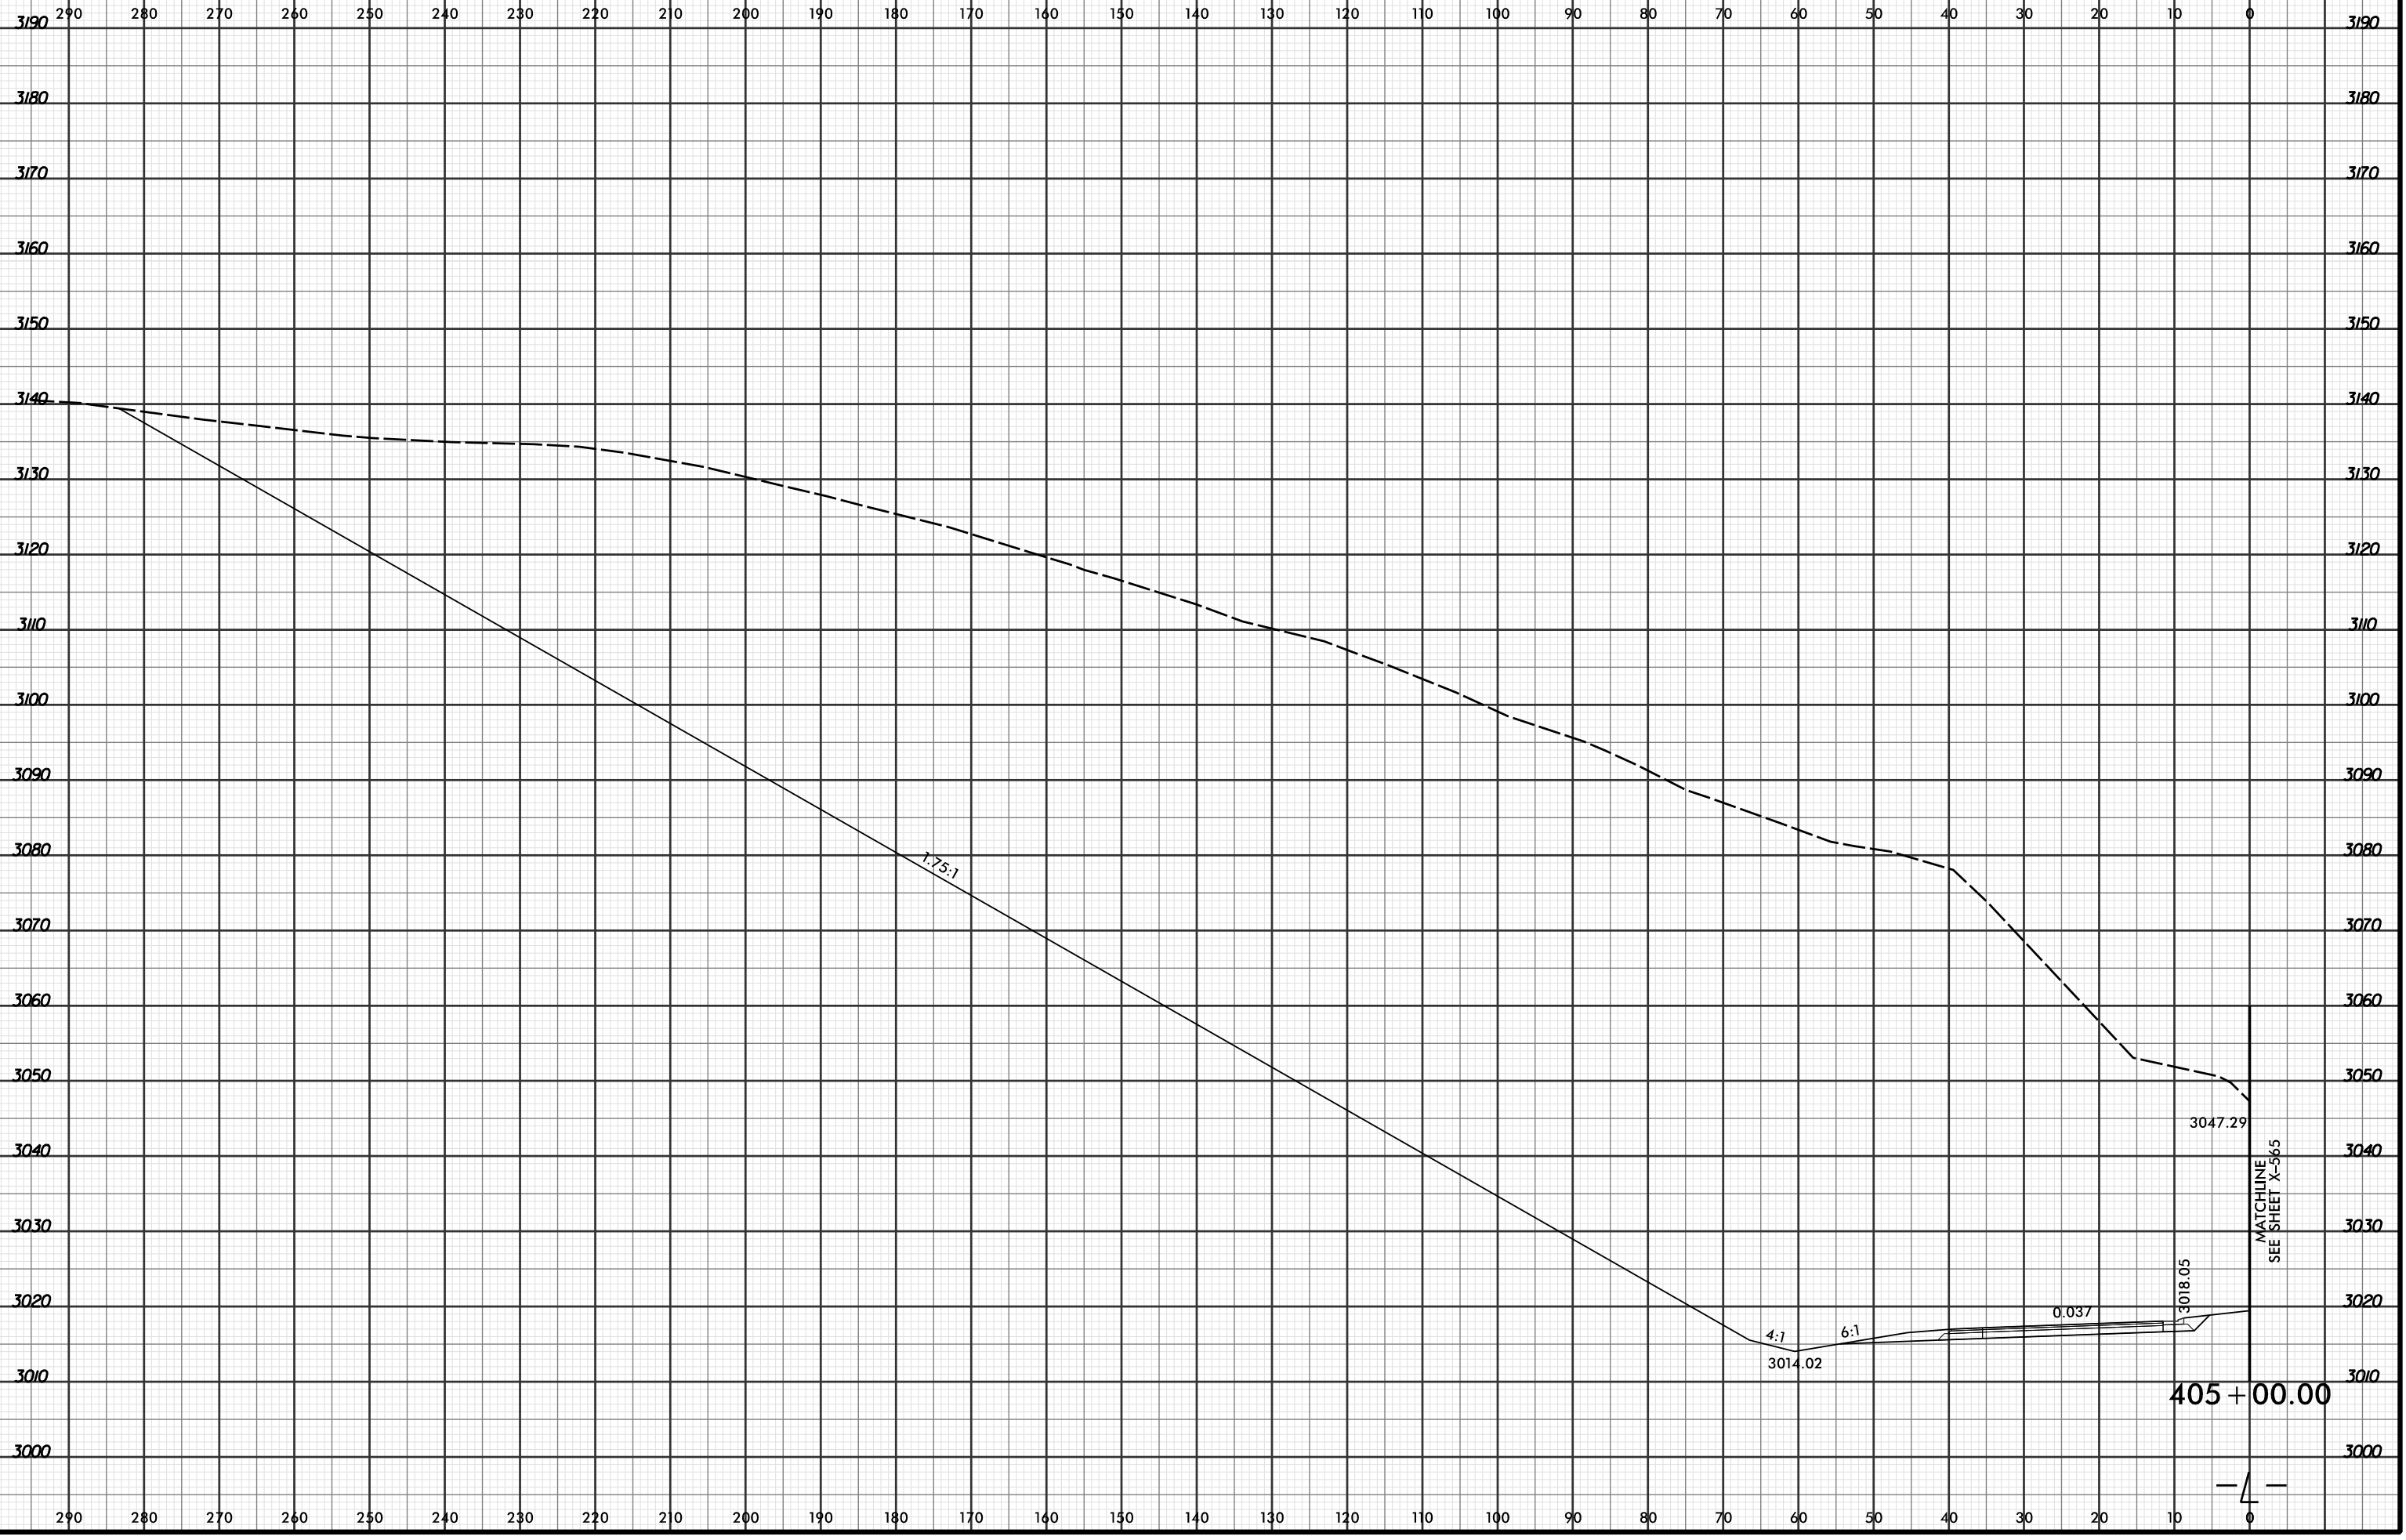

MATCHLINE  
SEE SHEET X-565

4/19/2016 2:54:51 PM  
R:\Projects\03\XPL\R2915C\_r.dwg\_xpl...dgn  
LÖCHNER

