


8/23/99



PROJ. REFERENCE NO.
R-2915C

SHEET NO.
X-475

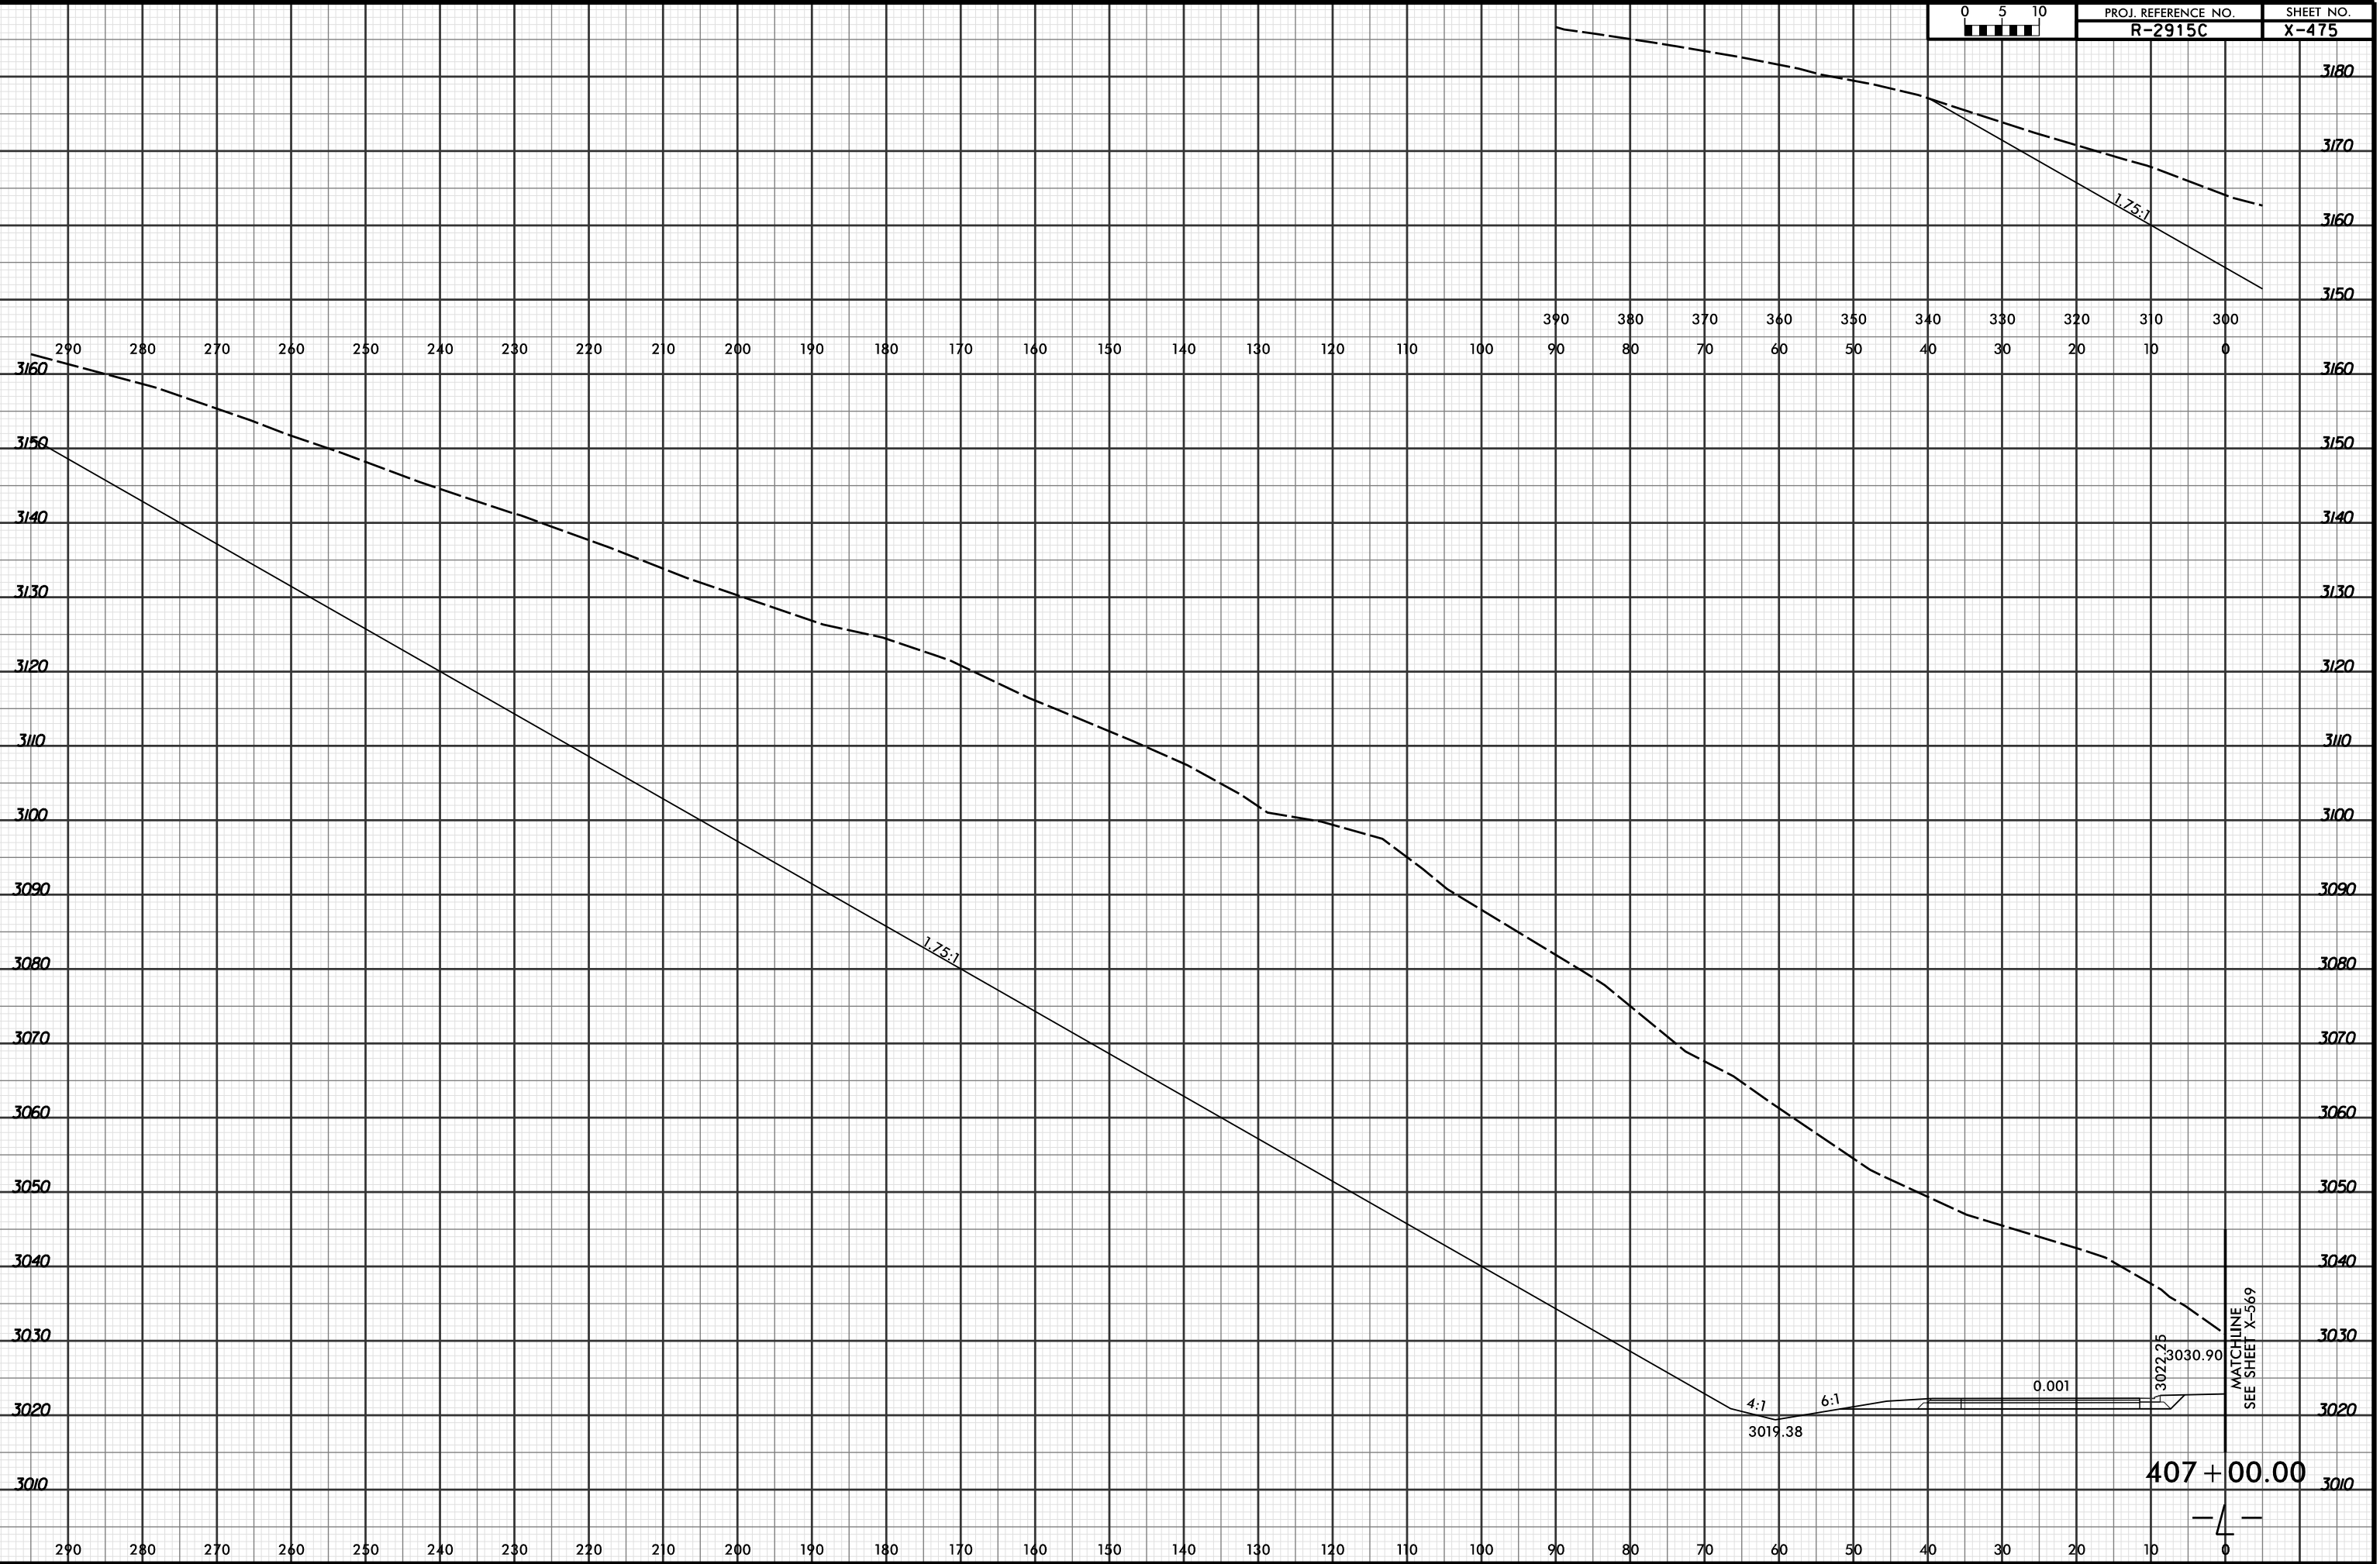

4/19/2016 2:54:53 PM
R:\Projects\01\SC\XPL\R2915C_r.dwg_xpl...dgn
LÖCHNER

MATCHLINE
SEE SHEET X-569

407 + 00.00

