


8/23/99



PROJ. REFERENCE NO.	SHEET NO.
R-2915C	X-478

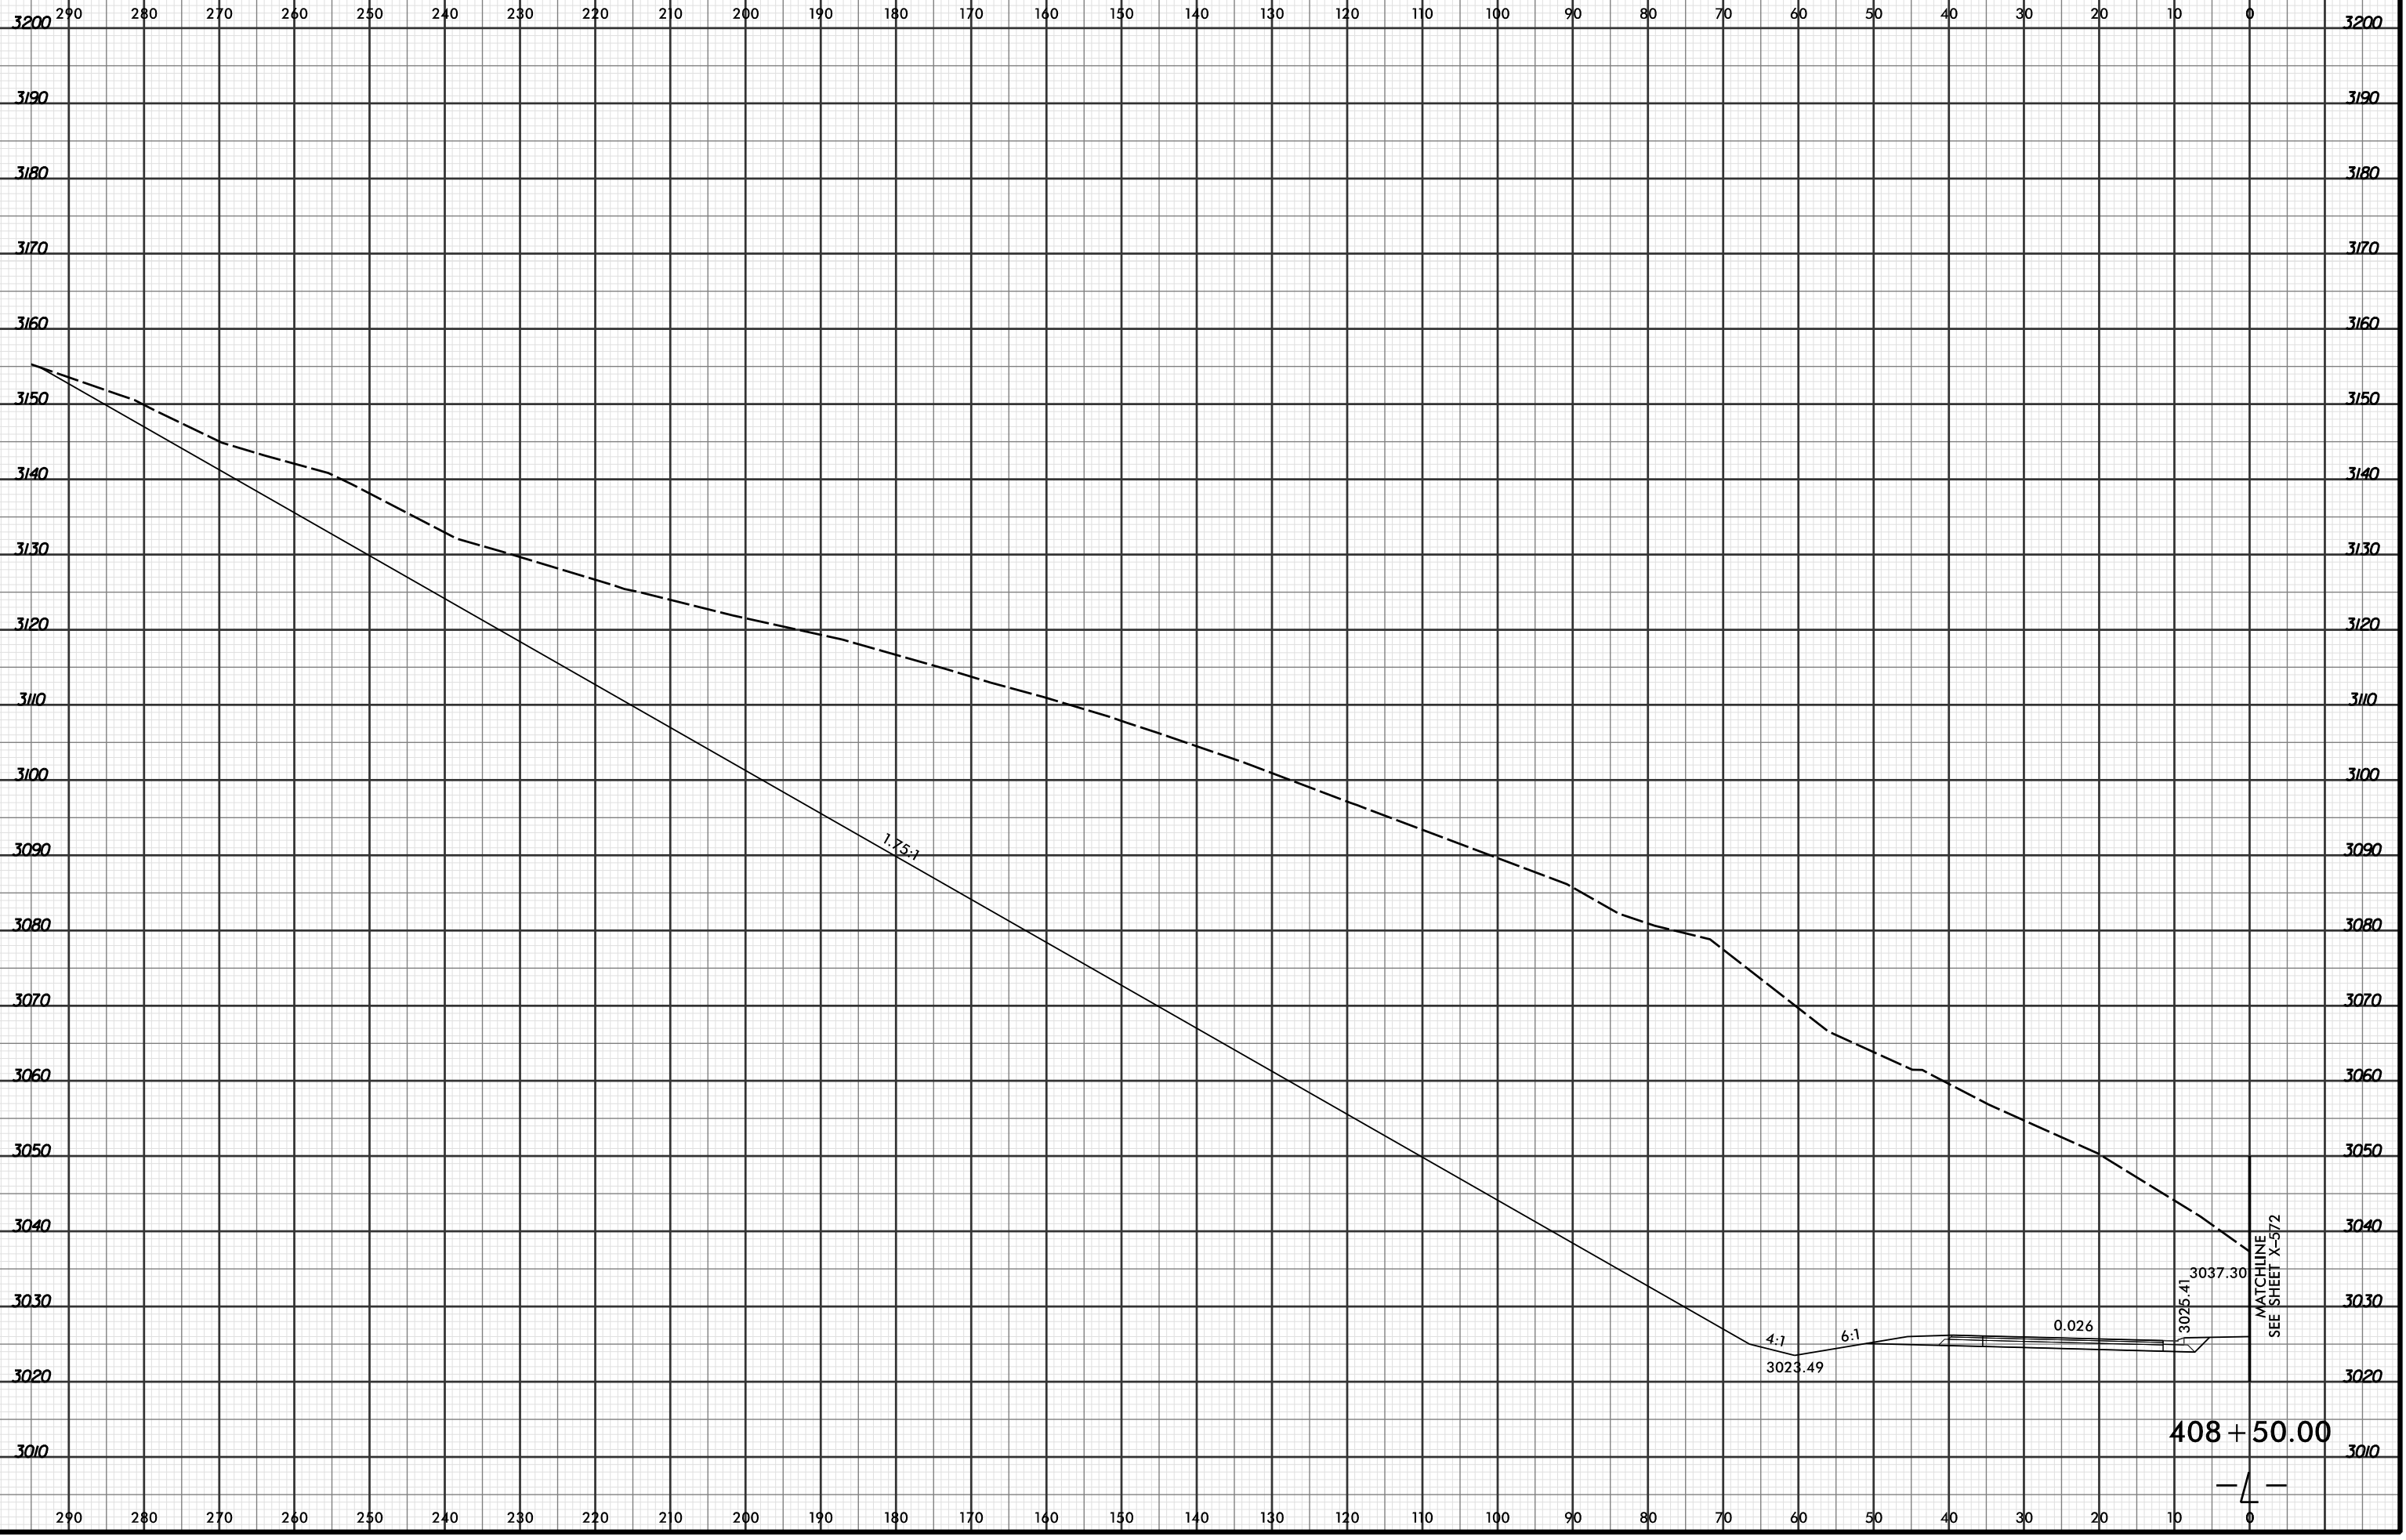

4/19/2016 2:54:55 PM  
 R:\PROJECTS\2915C.XPL\R2915C.rdg\_xpl.L...dgn  
 LOCHNER

408 + 50.00

MATCHLINE  
 SEE SHEET X-572