


8/23/99



PROJ. REFERENCE NO.	SHEET NO.
R-2915C	X-480

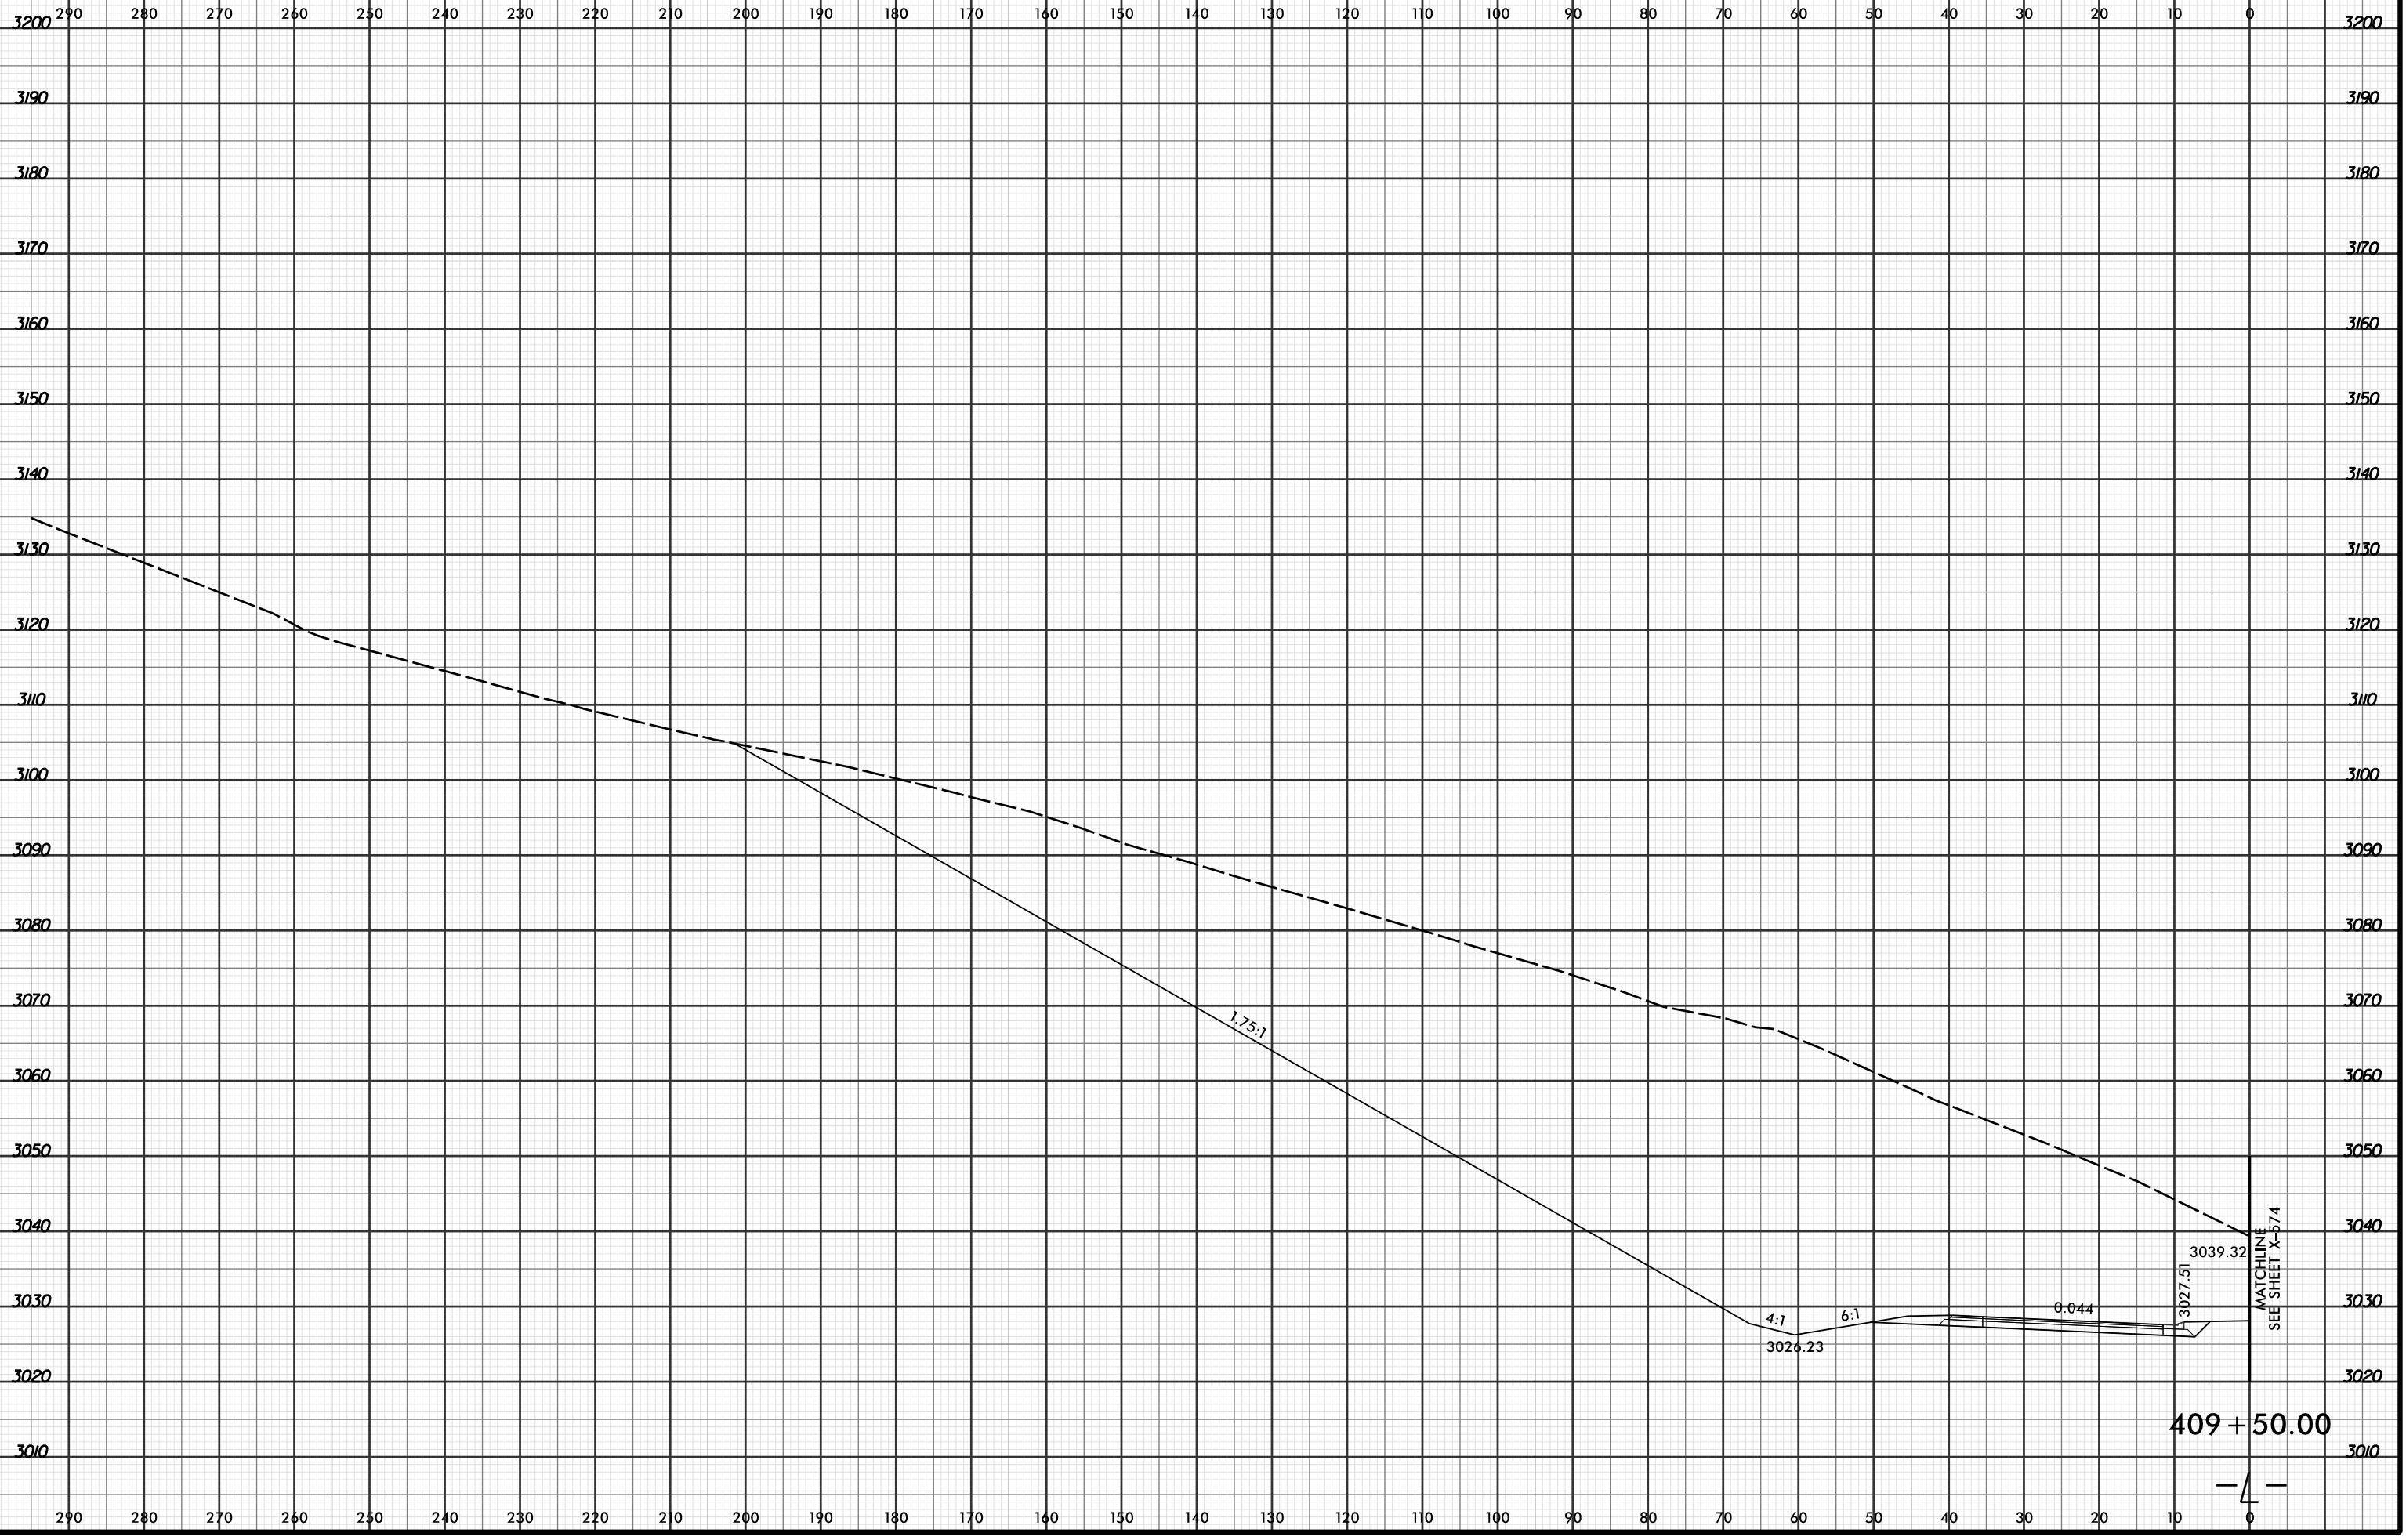

4/19/2016 2:54:56 PM  
 R:\Projects\01\XSC\XPL\R2915C\_r.dwg\_xpl.L...dgn  
 LOCHNER

409 + 50.00

MATCHLINE  
 SEE SHEET X-574