


8/23/99



PROJ. REFERENCE NO.
R-2915C

SHEET NO.
X-483

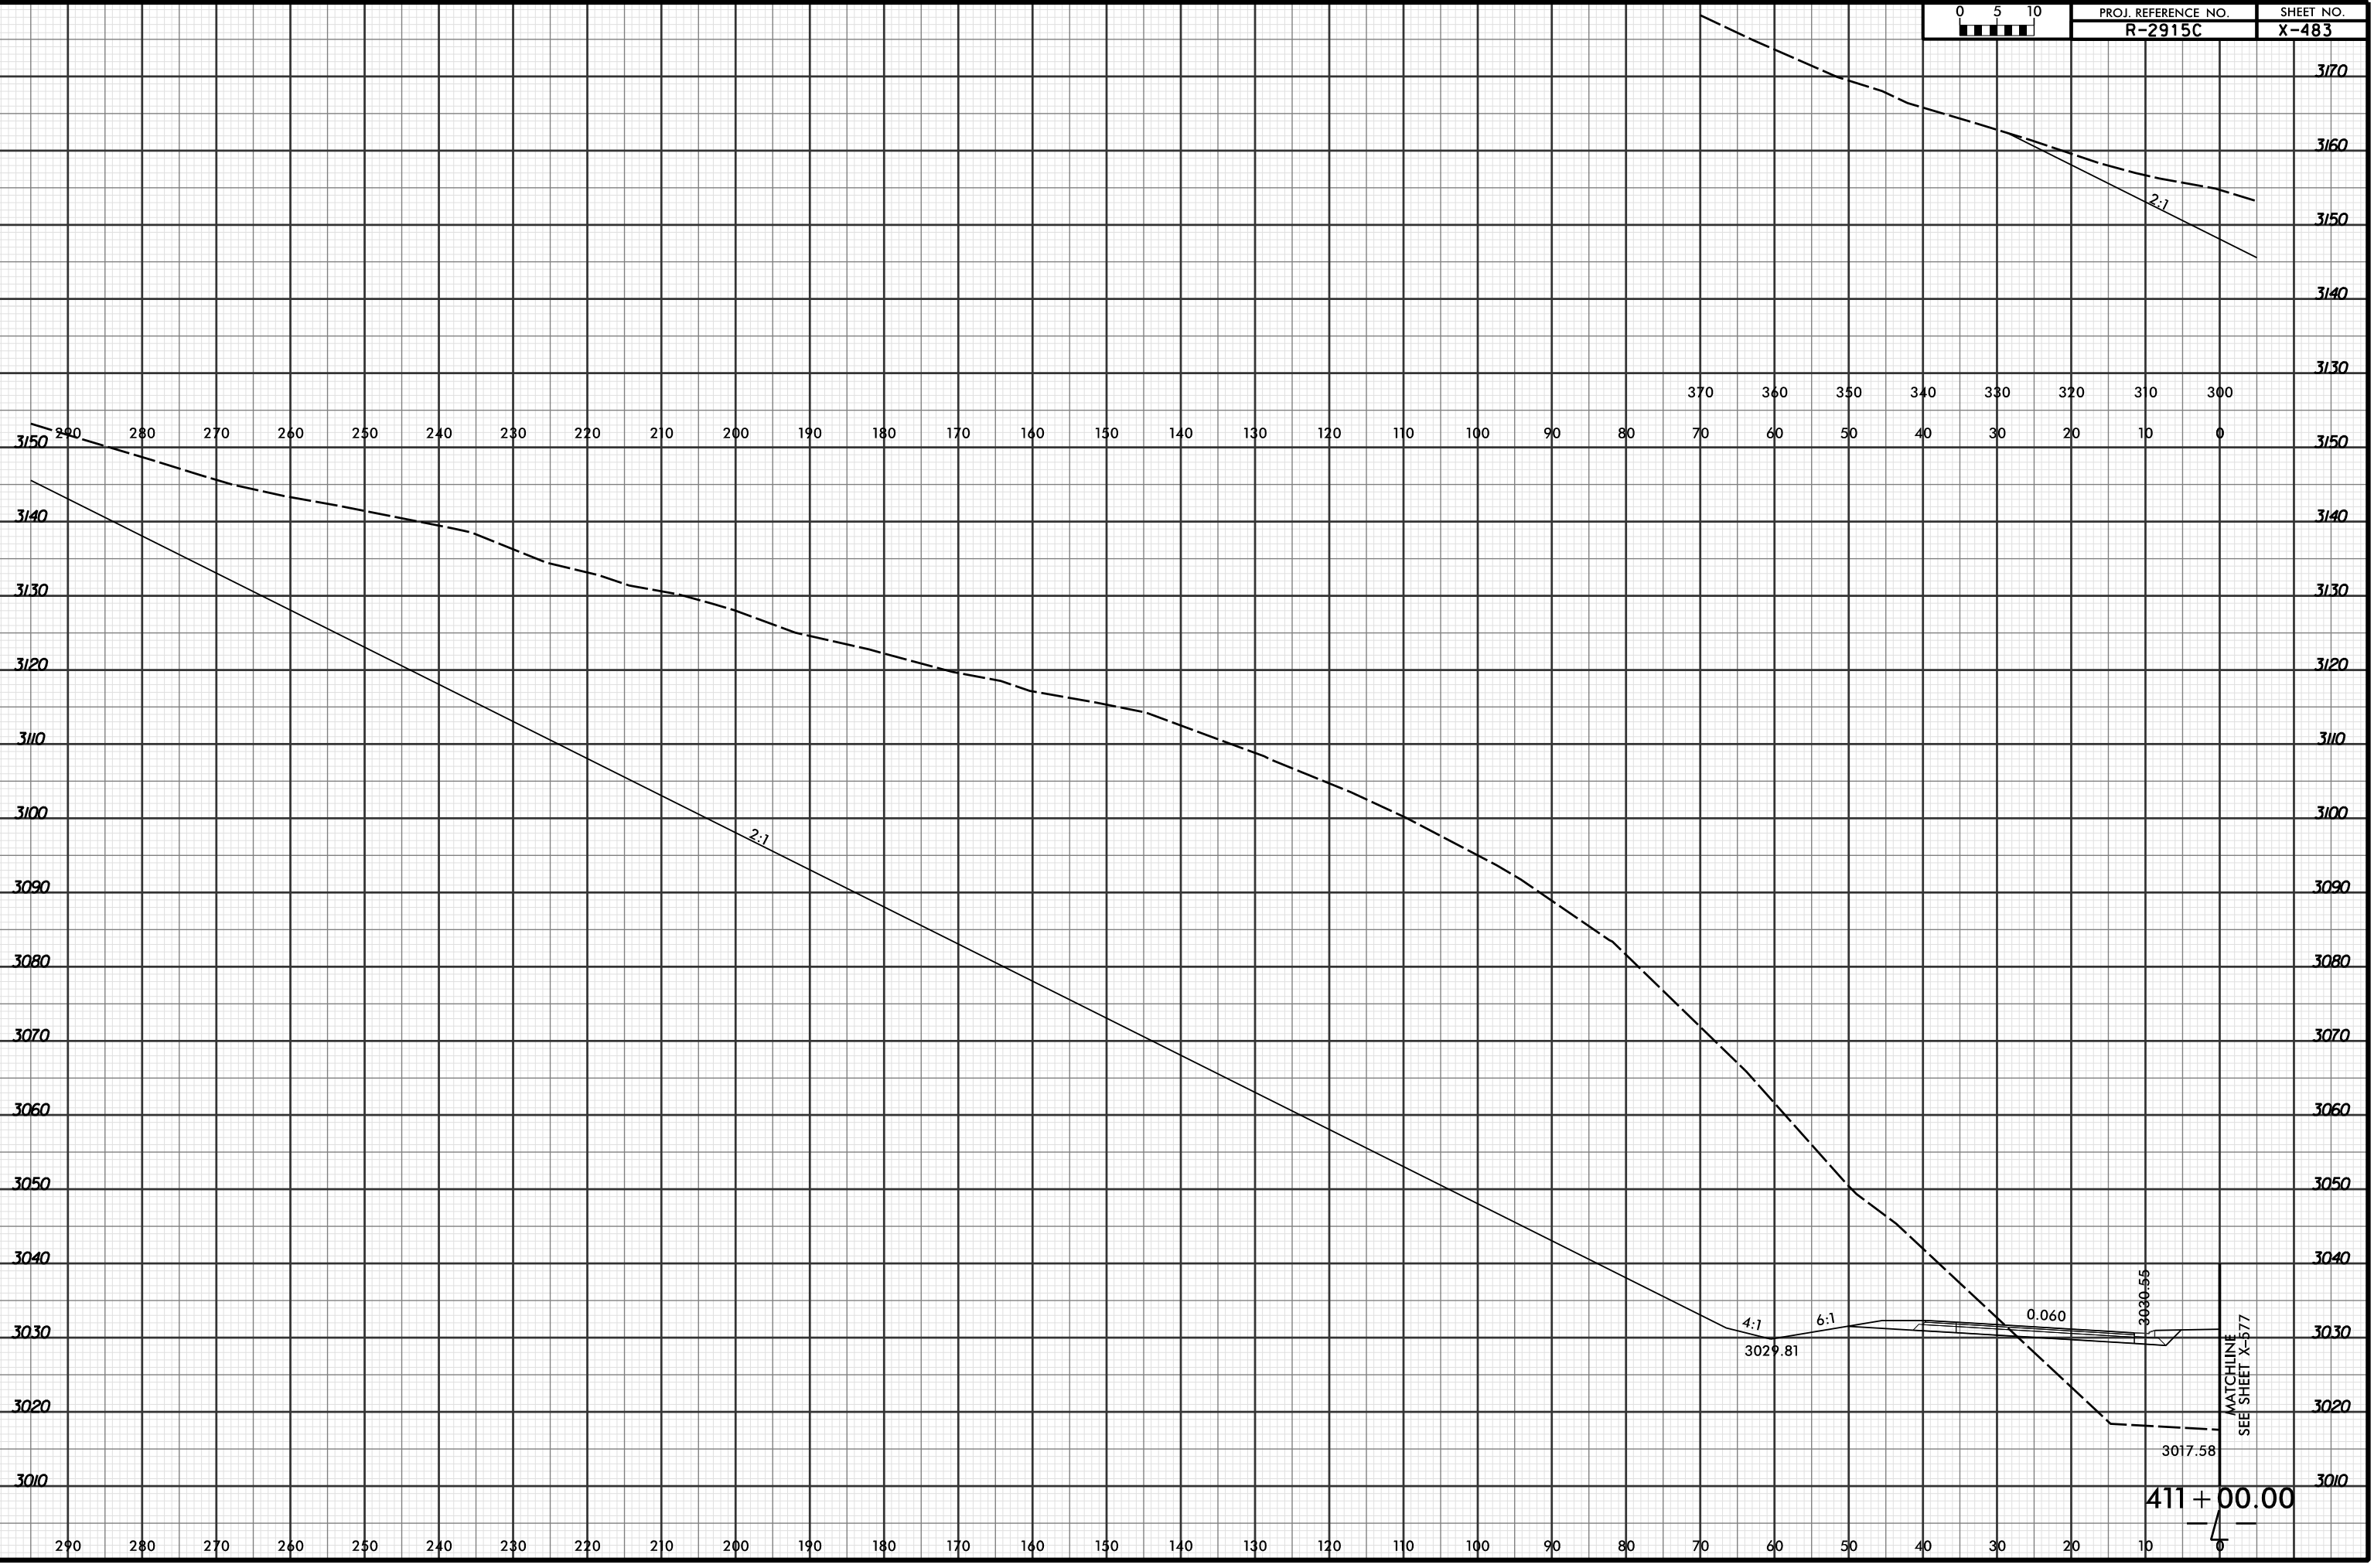

4/19/2016 2:54:57 PM
R:\Projects\03\XPL\R2915C_r.dwg_xpl...dgn
LÖCHNER

MATCHLINE
SEE SHEET X-577

411 + 00.00