


8/23/99



PROJ. REFERENCE NO.  
R-2915C

SHEET NO.  
X-486

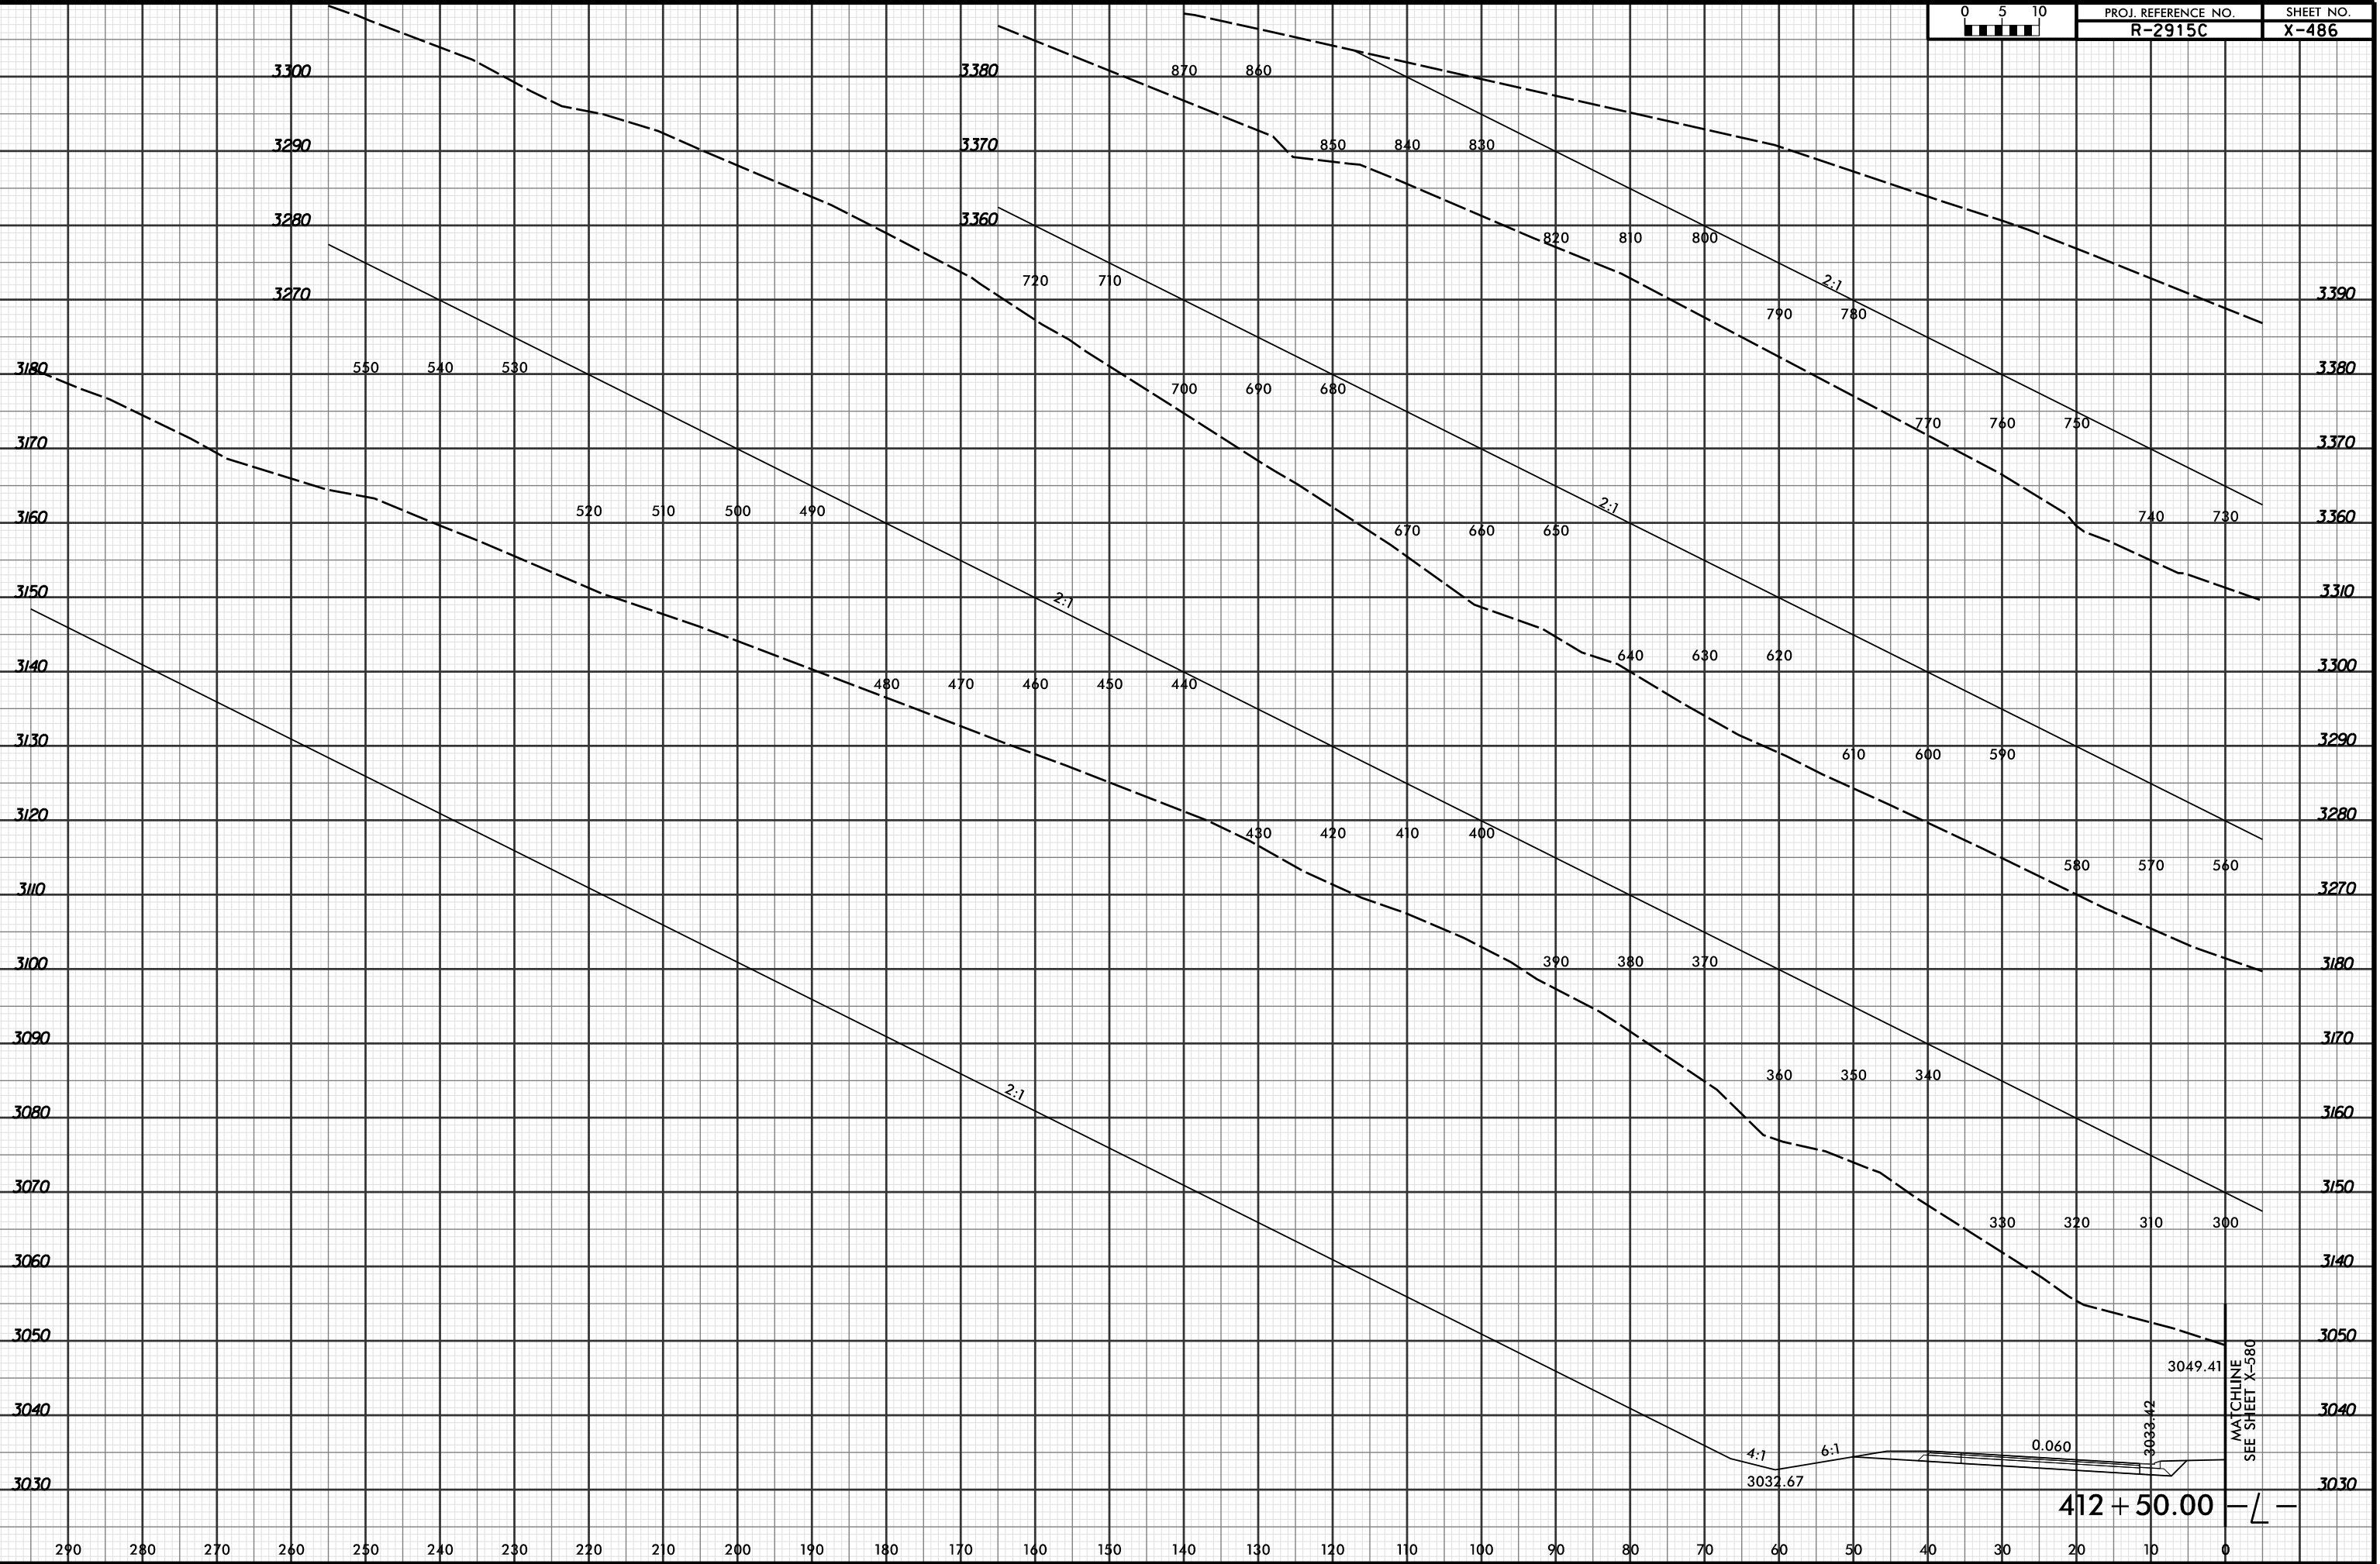

4/19/2016 2:54:59 PM  
R:\PROJECTS\03\SC\XPL\R2915C\_r.dwg\_xpl...dgn  
LOCHNER

412 + 50.00

MATCHLINE  
SEE SHEET X-580

3049.41  
3033.42

3032.67

4:1

6:1

0.060