


8/23/99



PROJ. REFERENCE NO.
R-2915C

SHEET NO.
X-490

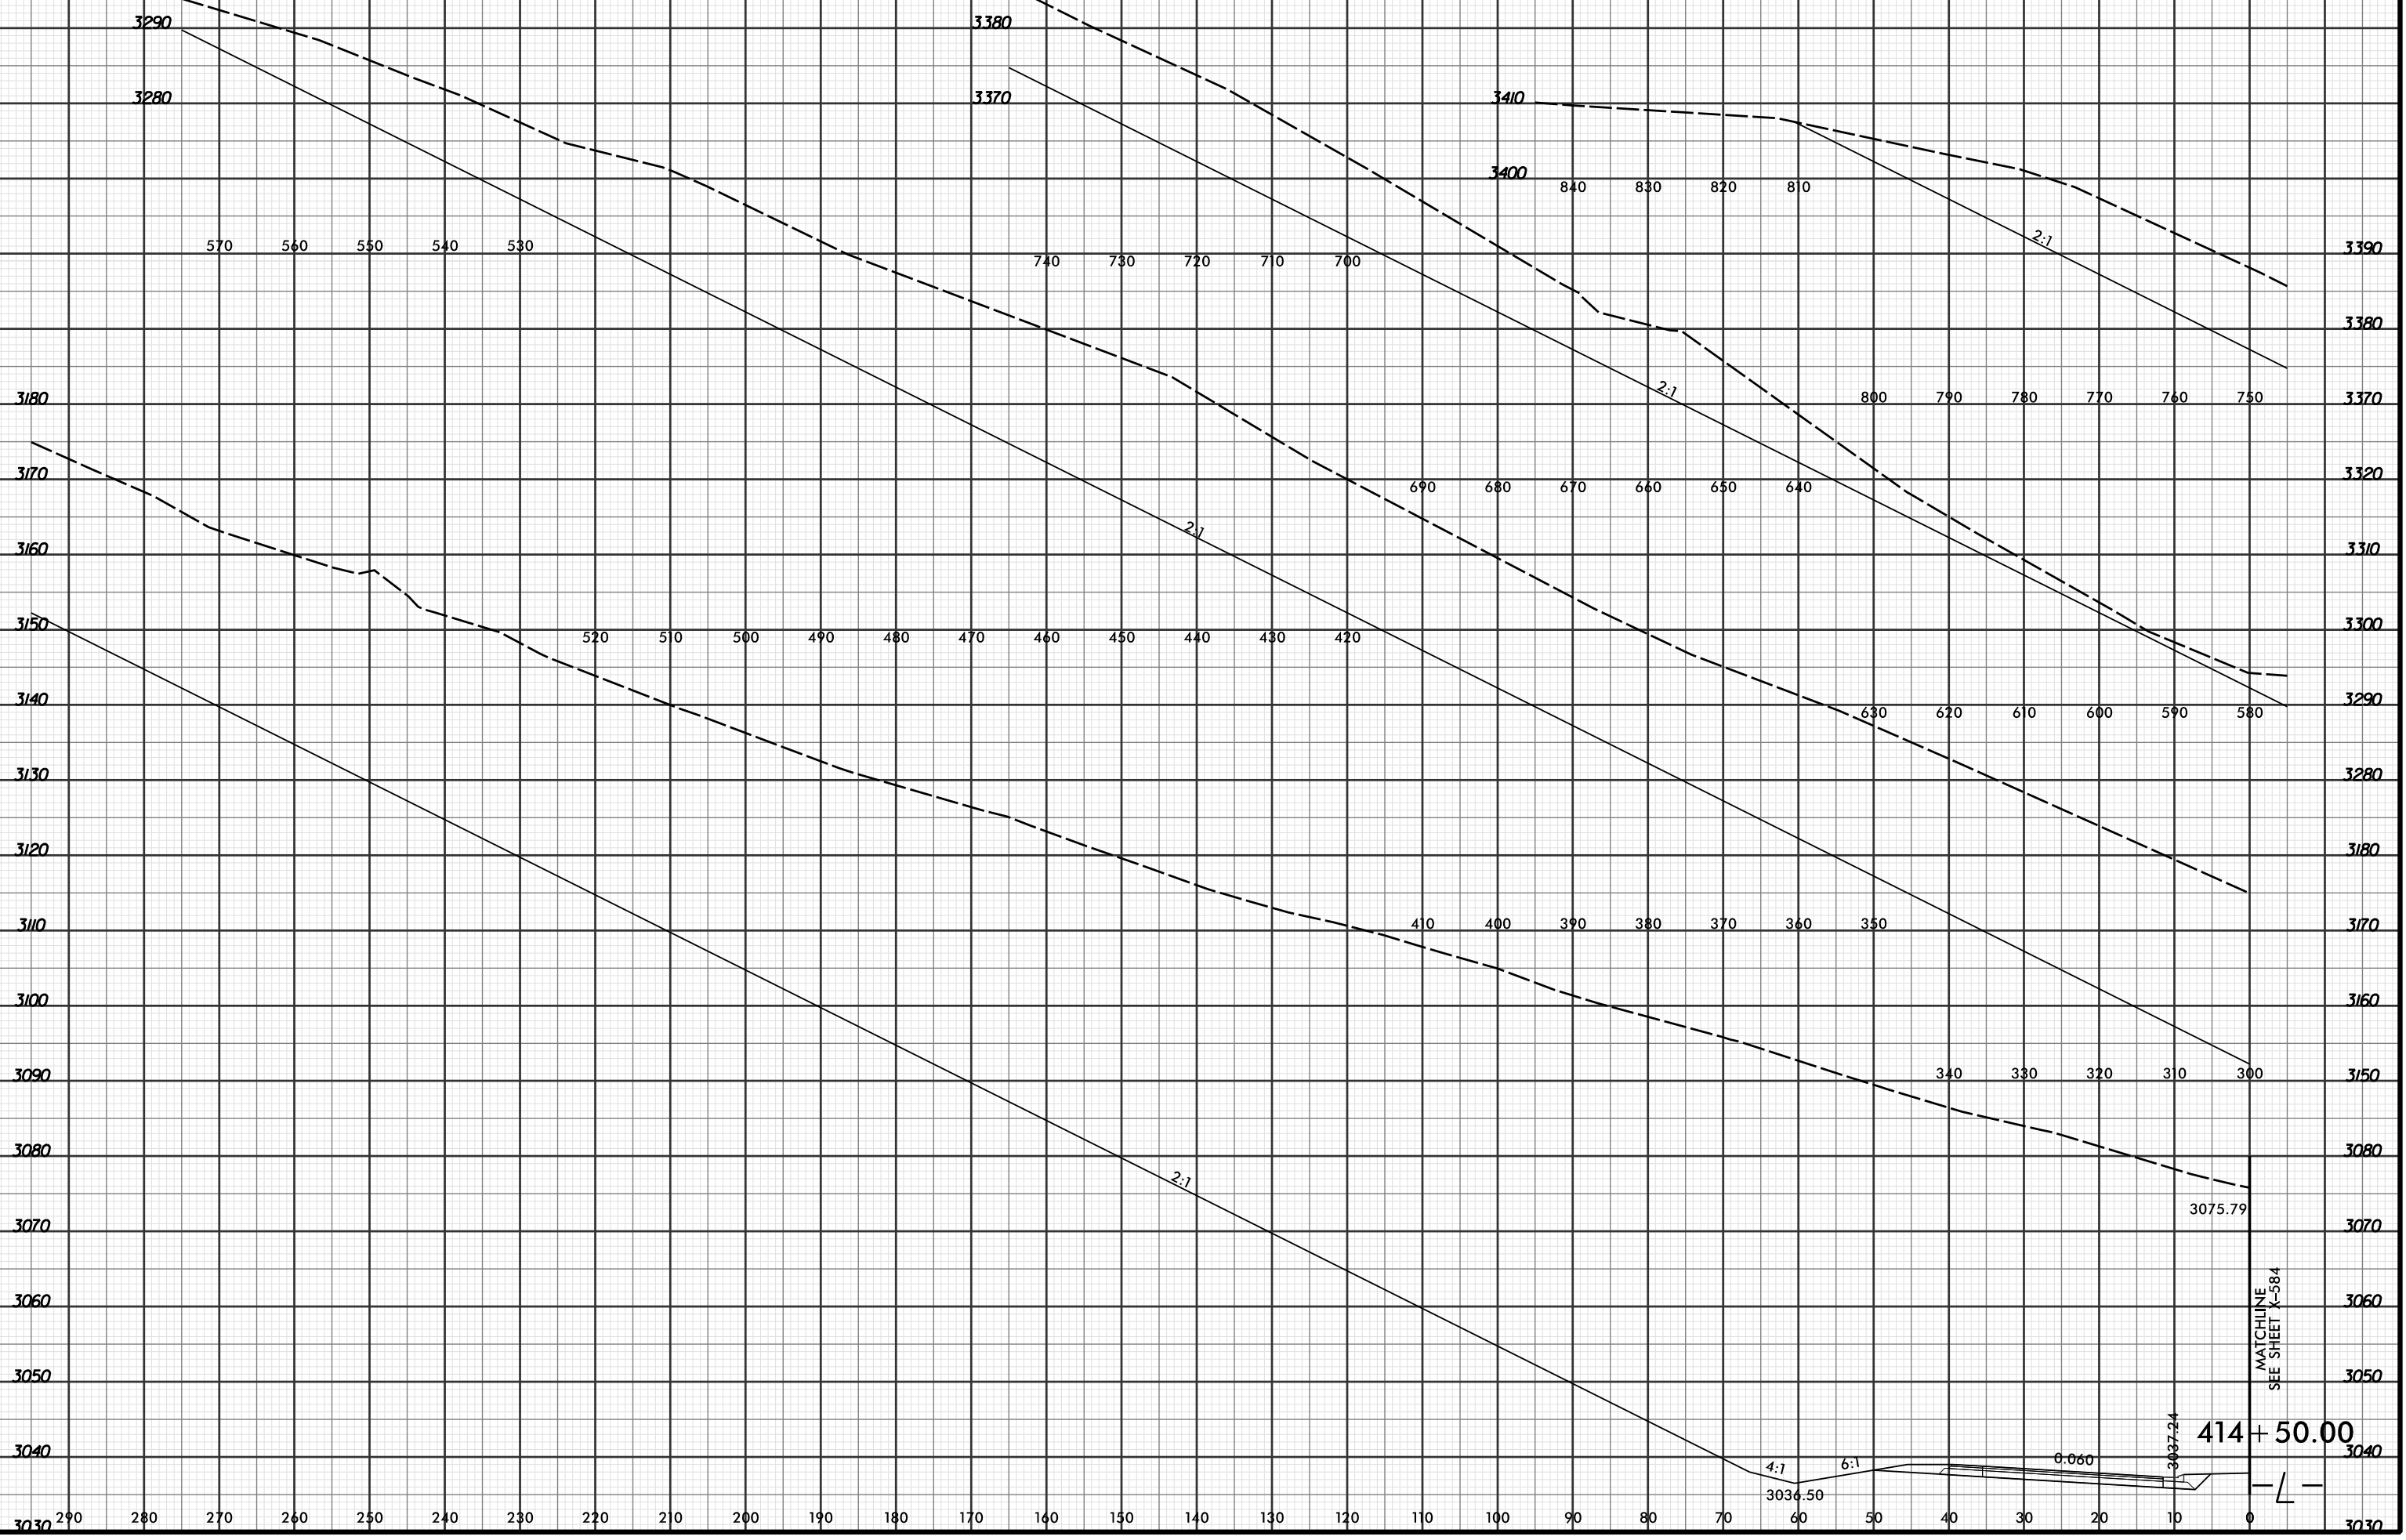

4/19/2016 2:55:02 PM
R:\Projects\01\2915C\XPL\R2915C_r.dwg_xpl...dgn
LÖCHNER

MATCHLINE
SEE SHEET X-584

414 + 50.00

3037.24

3040

3030