


8/23/99



PROJ. REFERENCE NO.
R-2915C

SHEET NO.
X-493

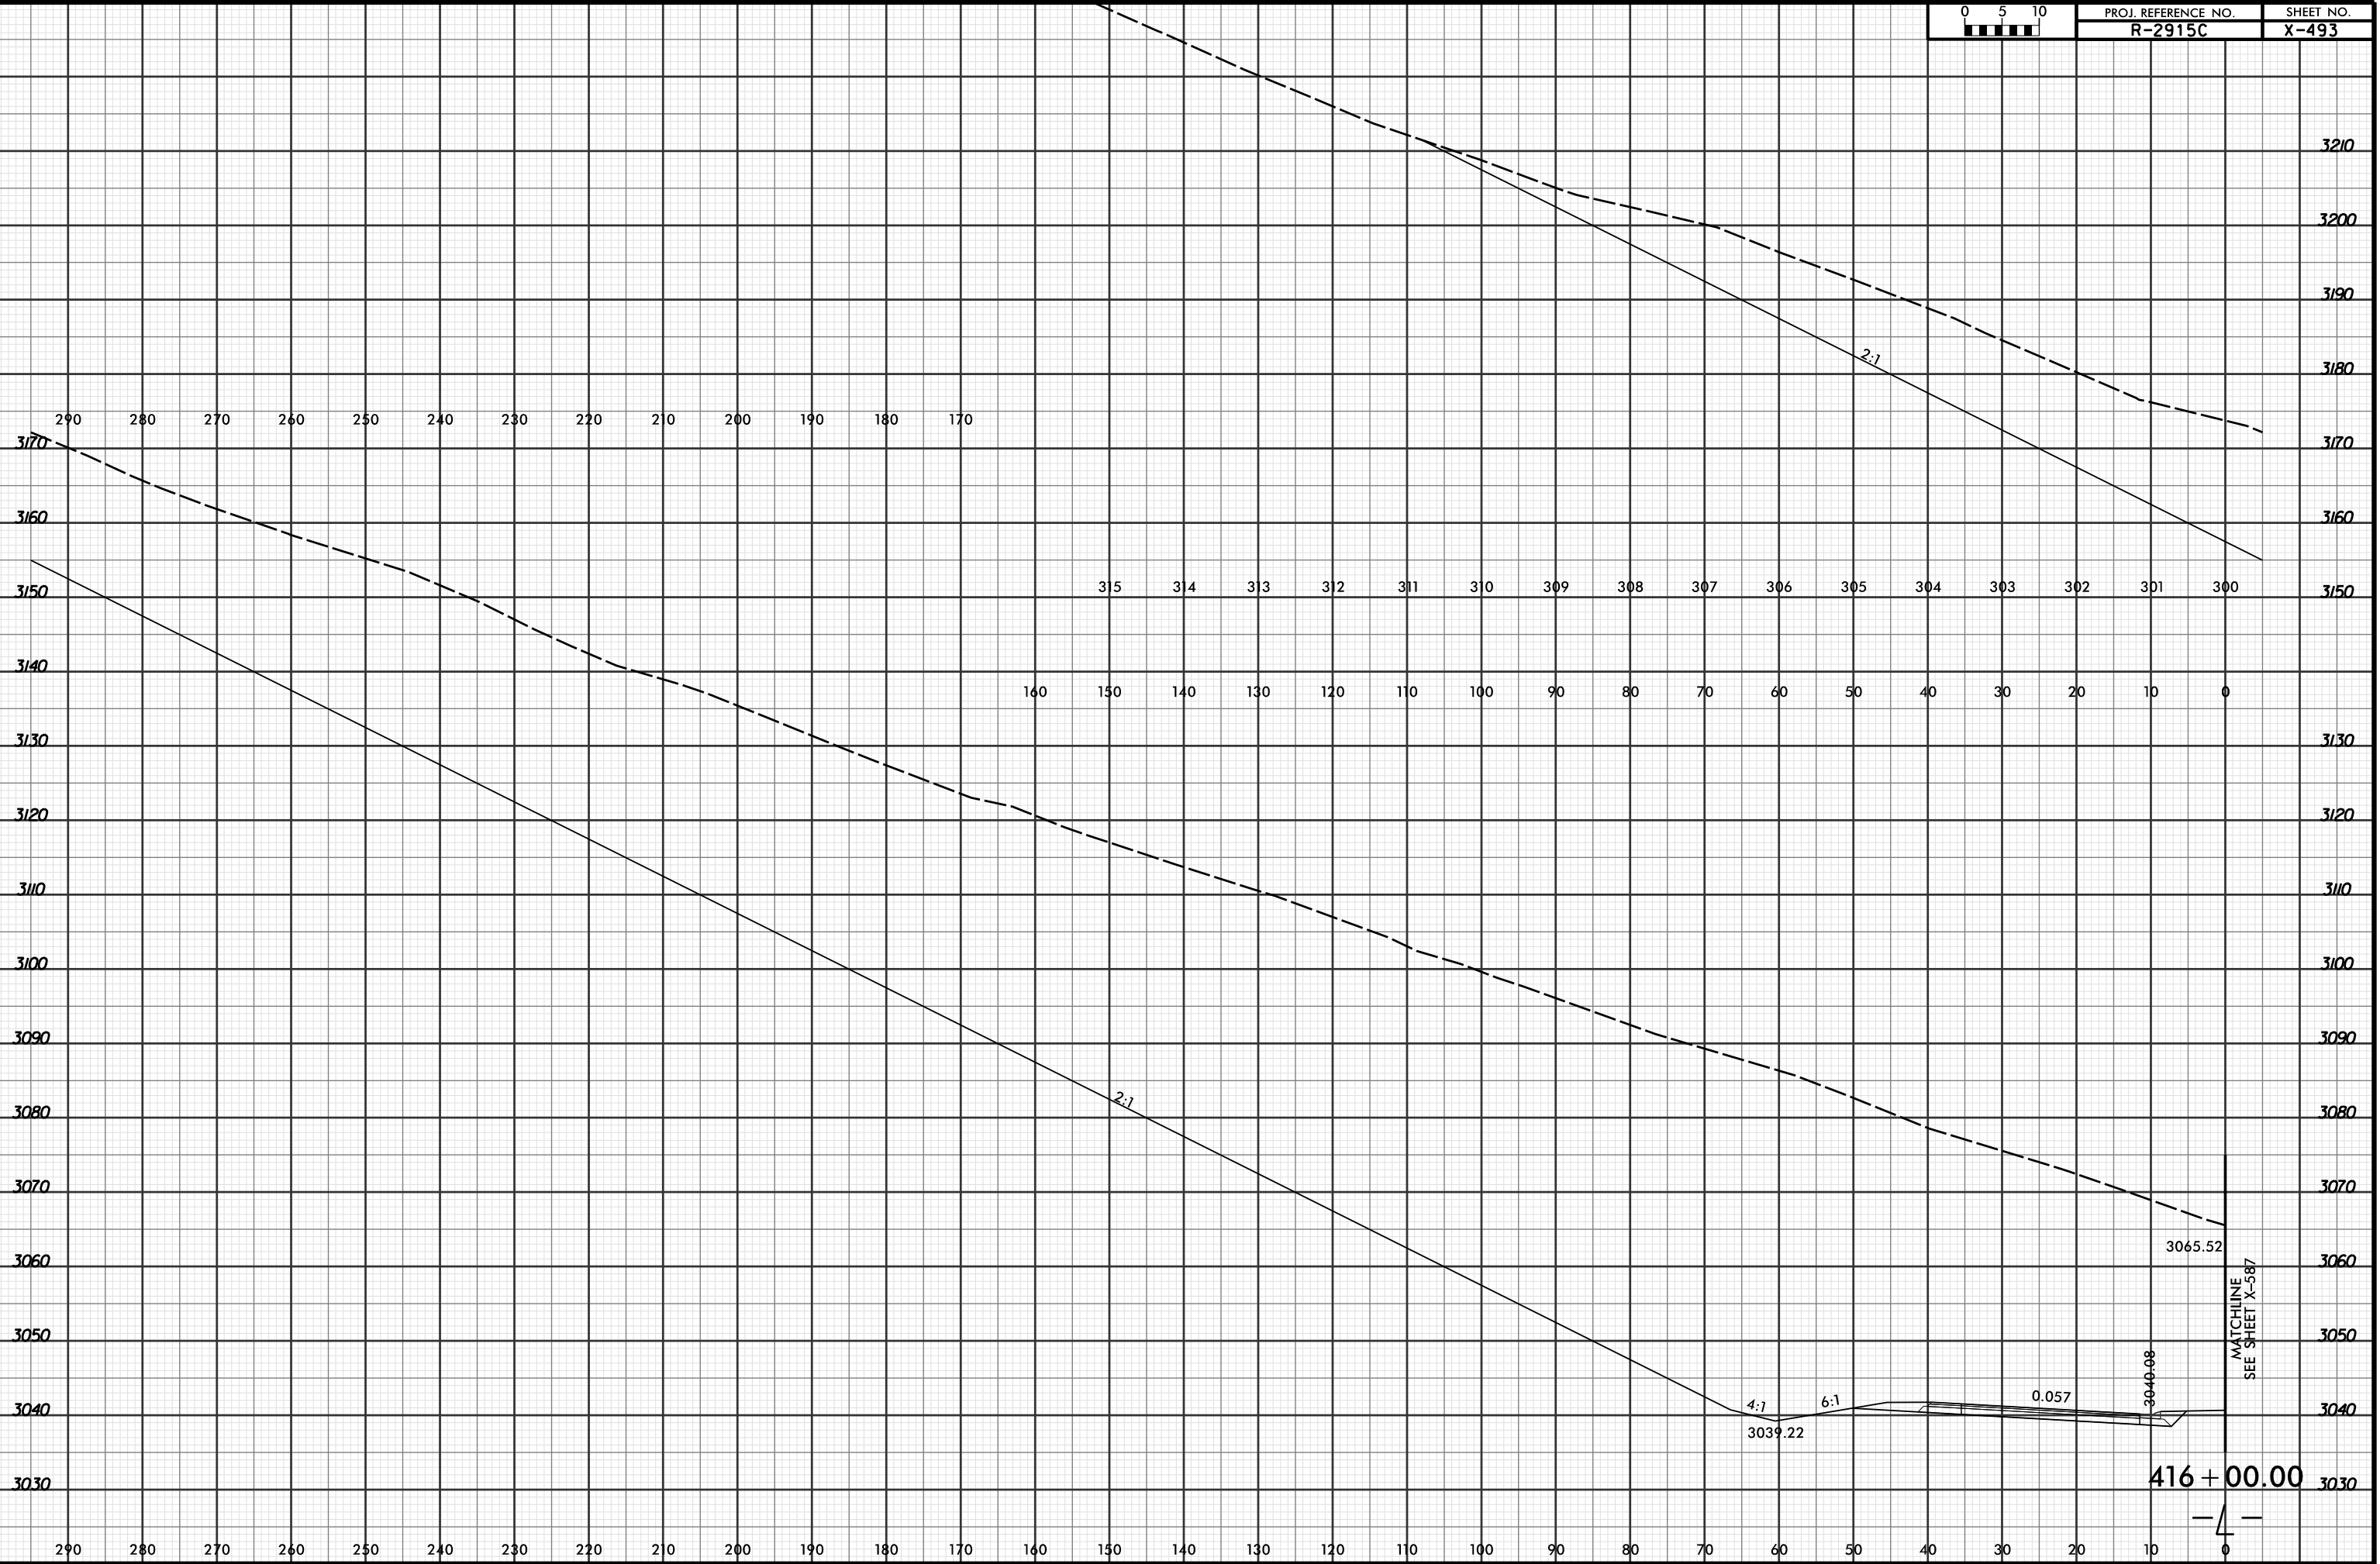

4/19/2016 2:55:03 PM
R:\PROJECTS\2915C\XPL\R2915C_r.dwg_xpl...dgn
LÖCHNER

MATCHLINE
SEE SHEET X-587

416 + 00.00

