


8/23/99



PROJ. REFERENCE NO.
R-2915C

SHEET NO.
X-498

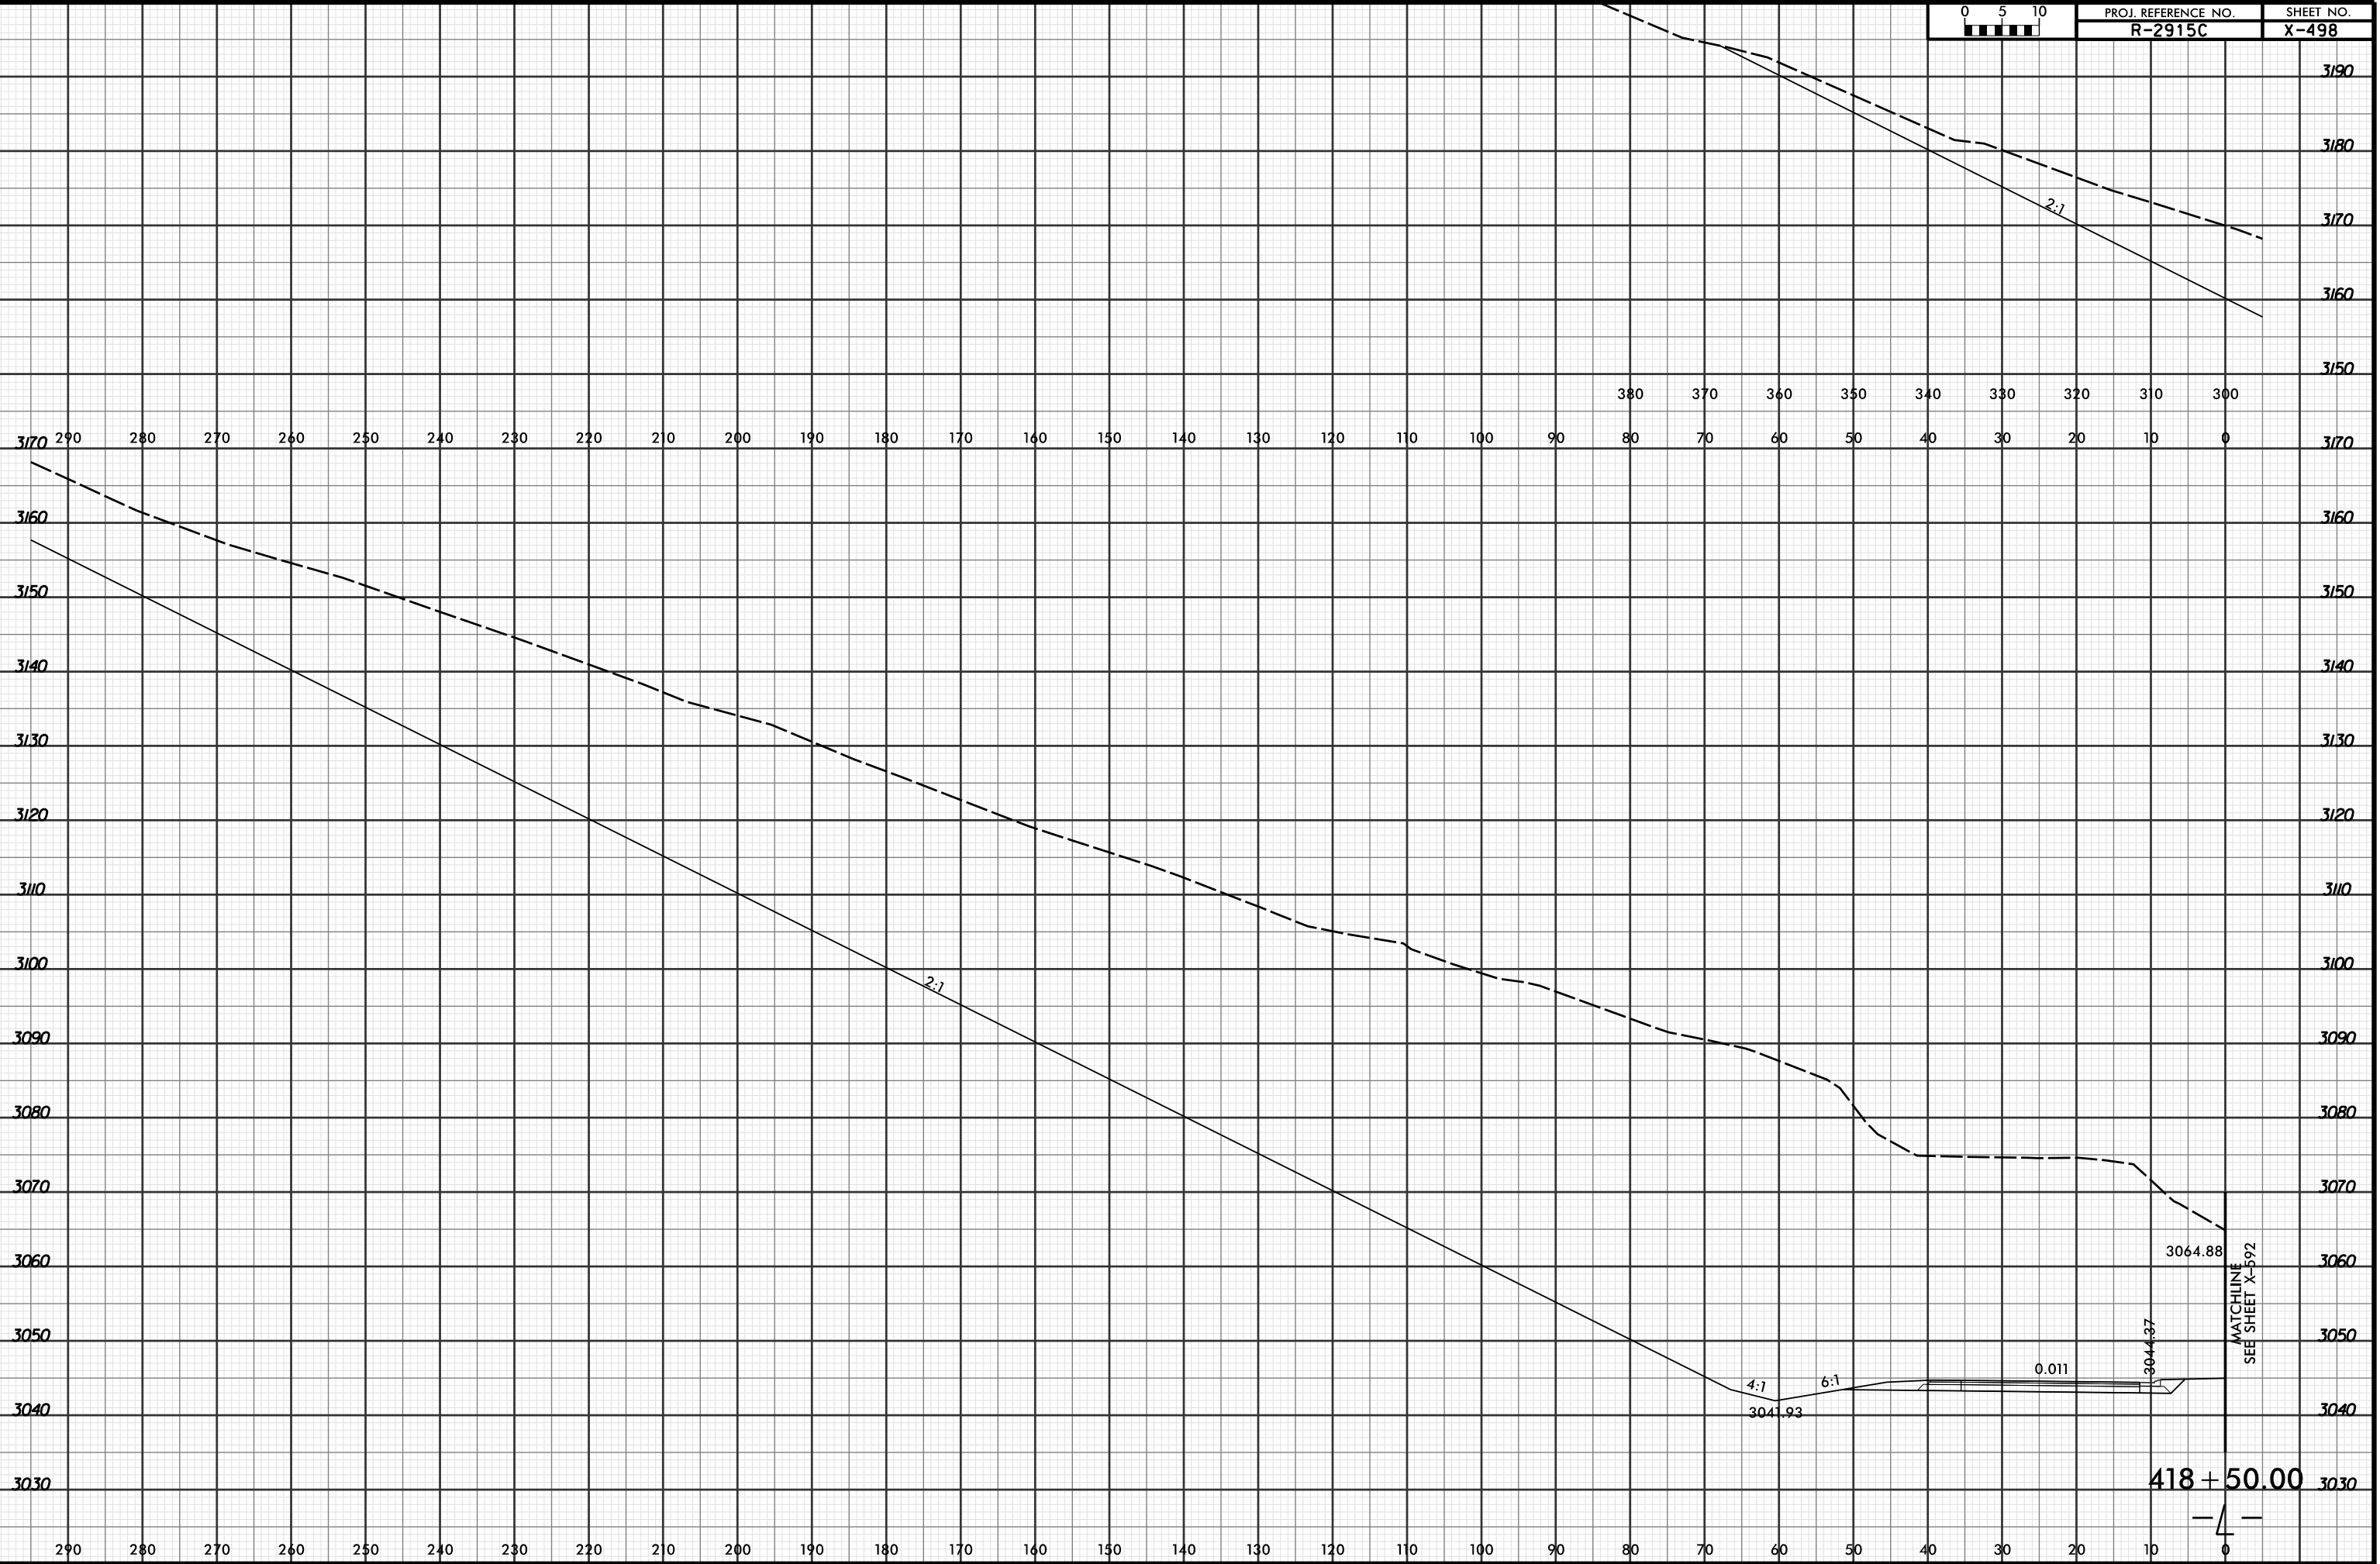

4/19/2016 2:55:06 PM
R:\PROJECTS\2915C\XPL\R2915C_r.dwg_xpl...dgn
LÖCHNER

418 + 50.00

