


8/23/99



PROJ. REFERENCE NO.  
R-2915C

SHEET NO.  
X-499

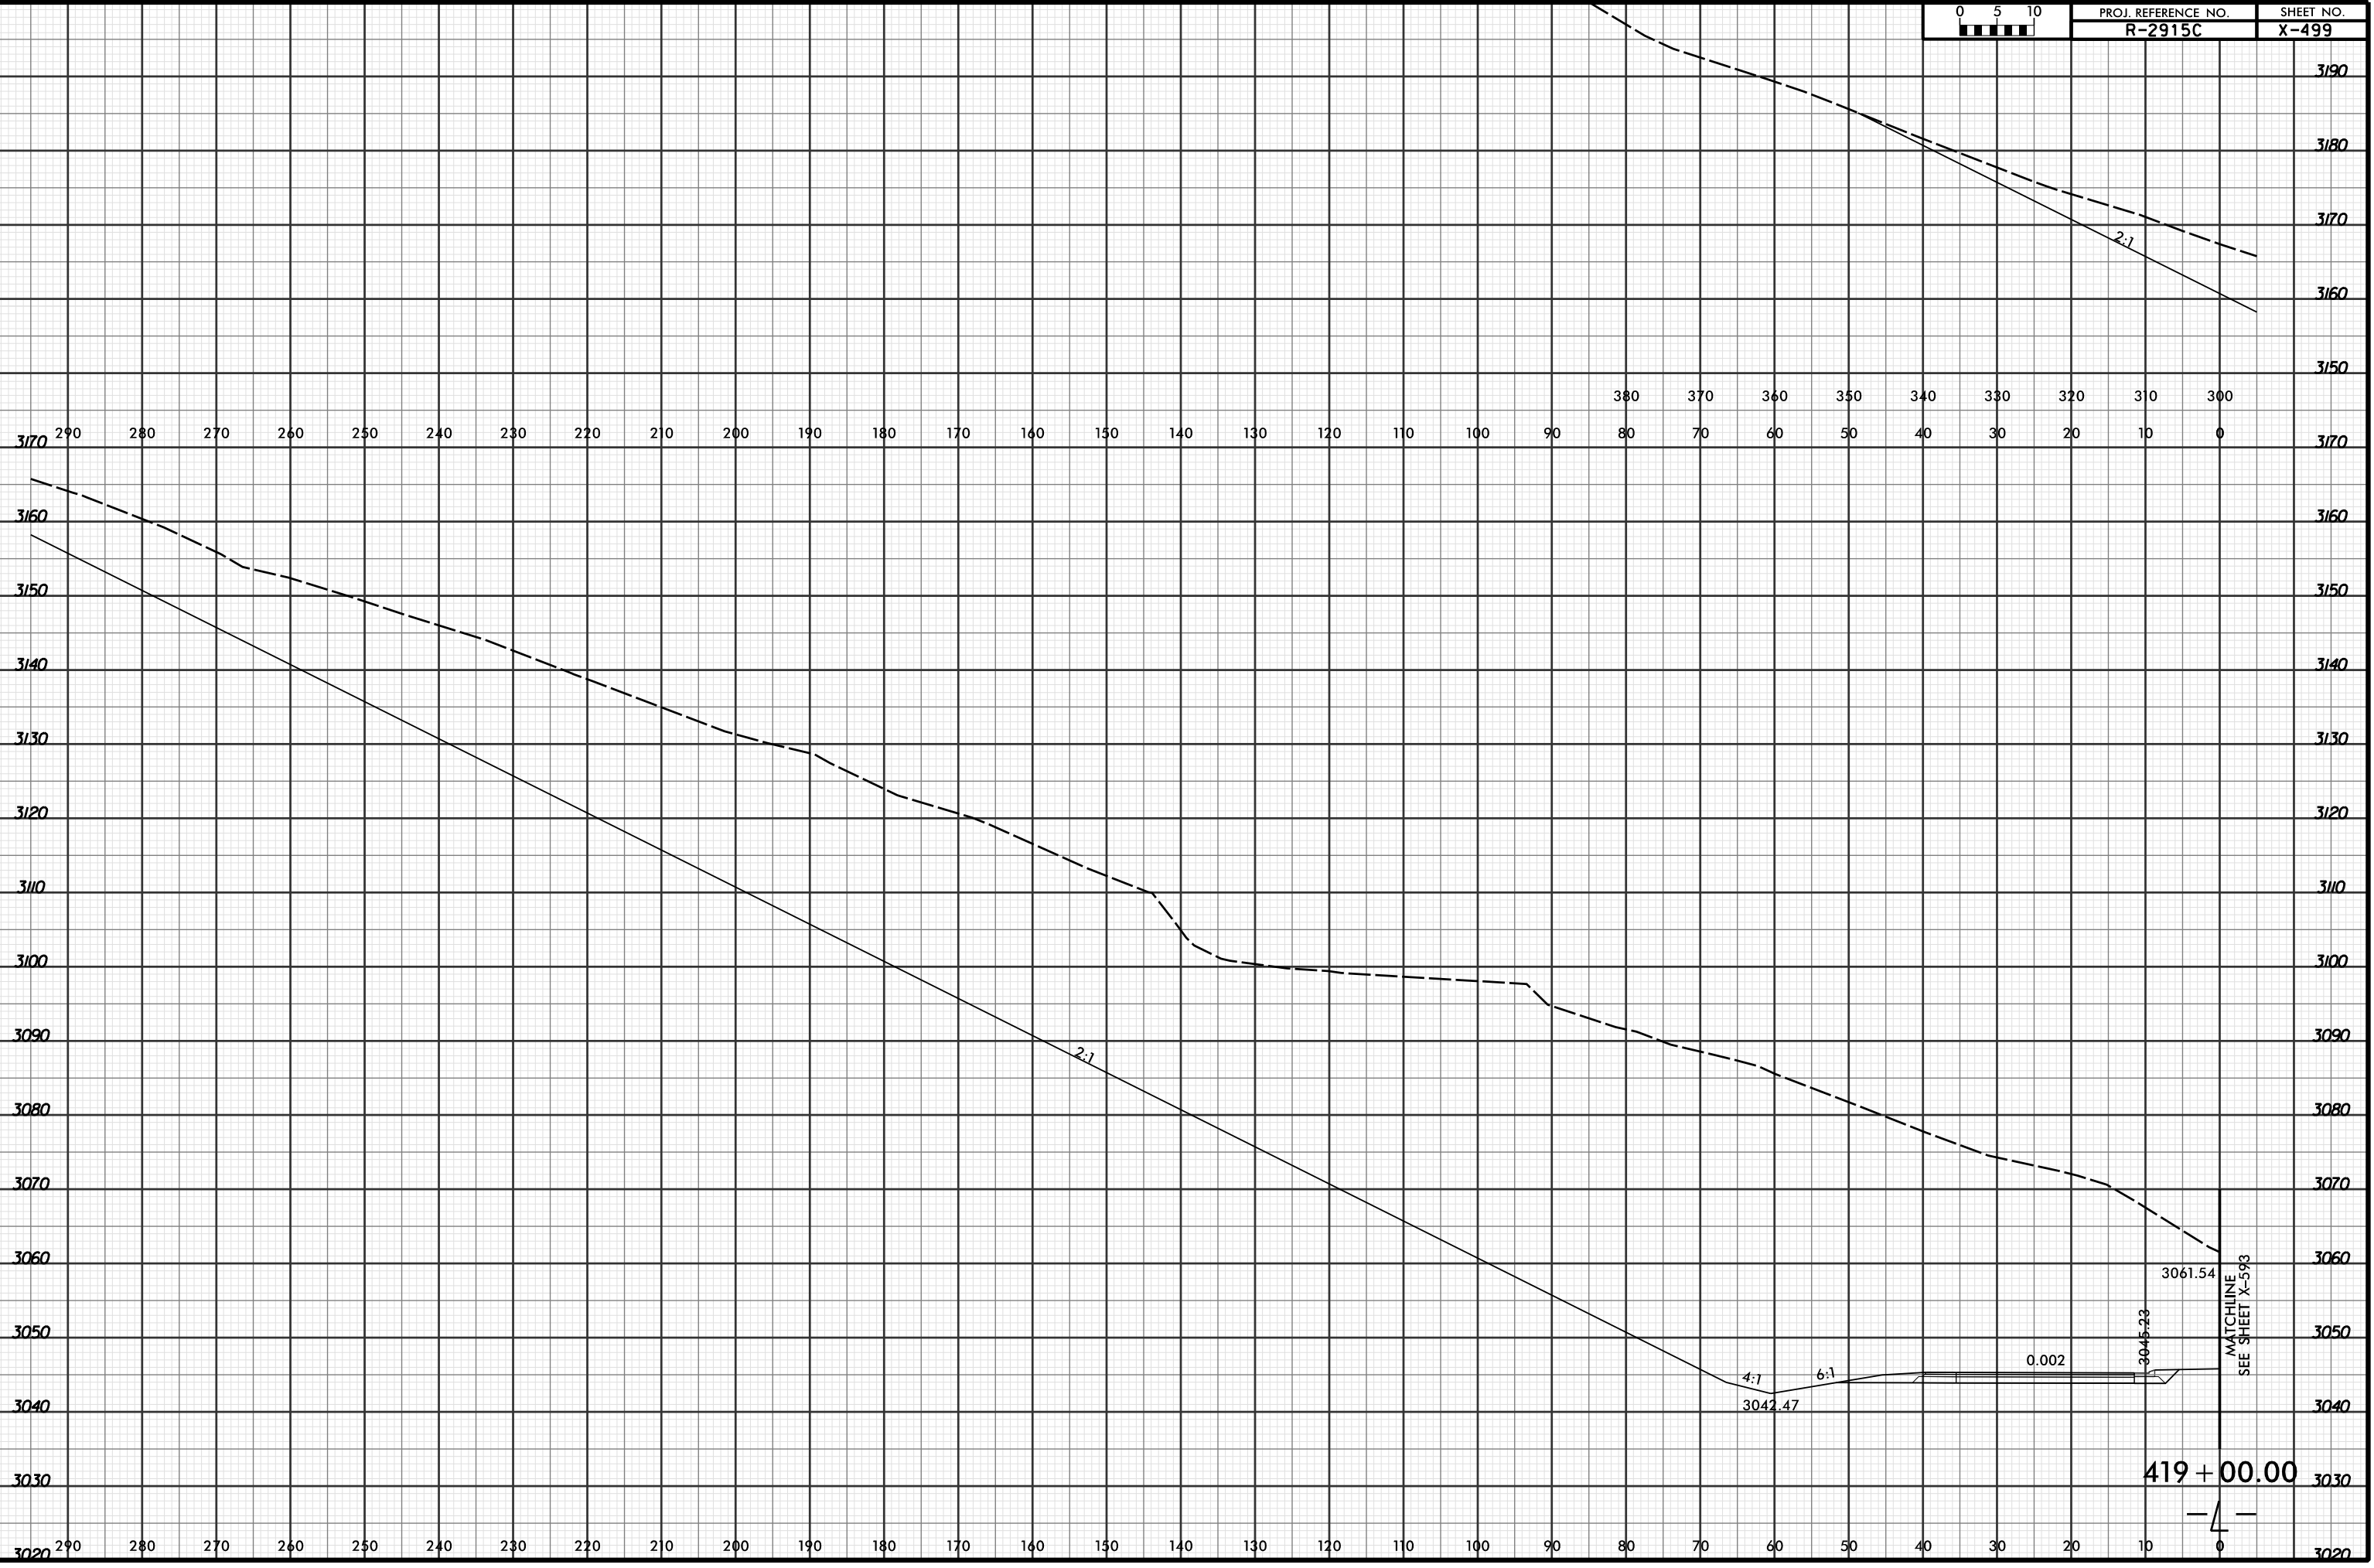

4/19/2016 2:55:07 PM  
R:\PROJECTS\2915C\XPL\R2915C\_r.dwg\_xpl...dgn  
LOCHNER

3061.54  
3045.23  
0.002

MATCHLINE  
SEE SHEET X-593

419 + 00.00

