


8/23/99



PROJ. REFERENCE NO. R-2915C	SHEET NO. X-513
--------------------------------	--------------------

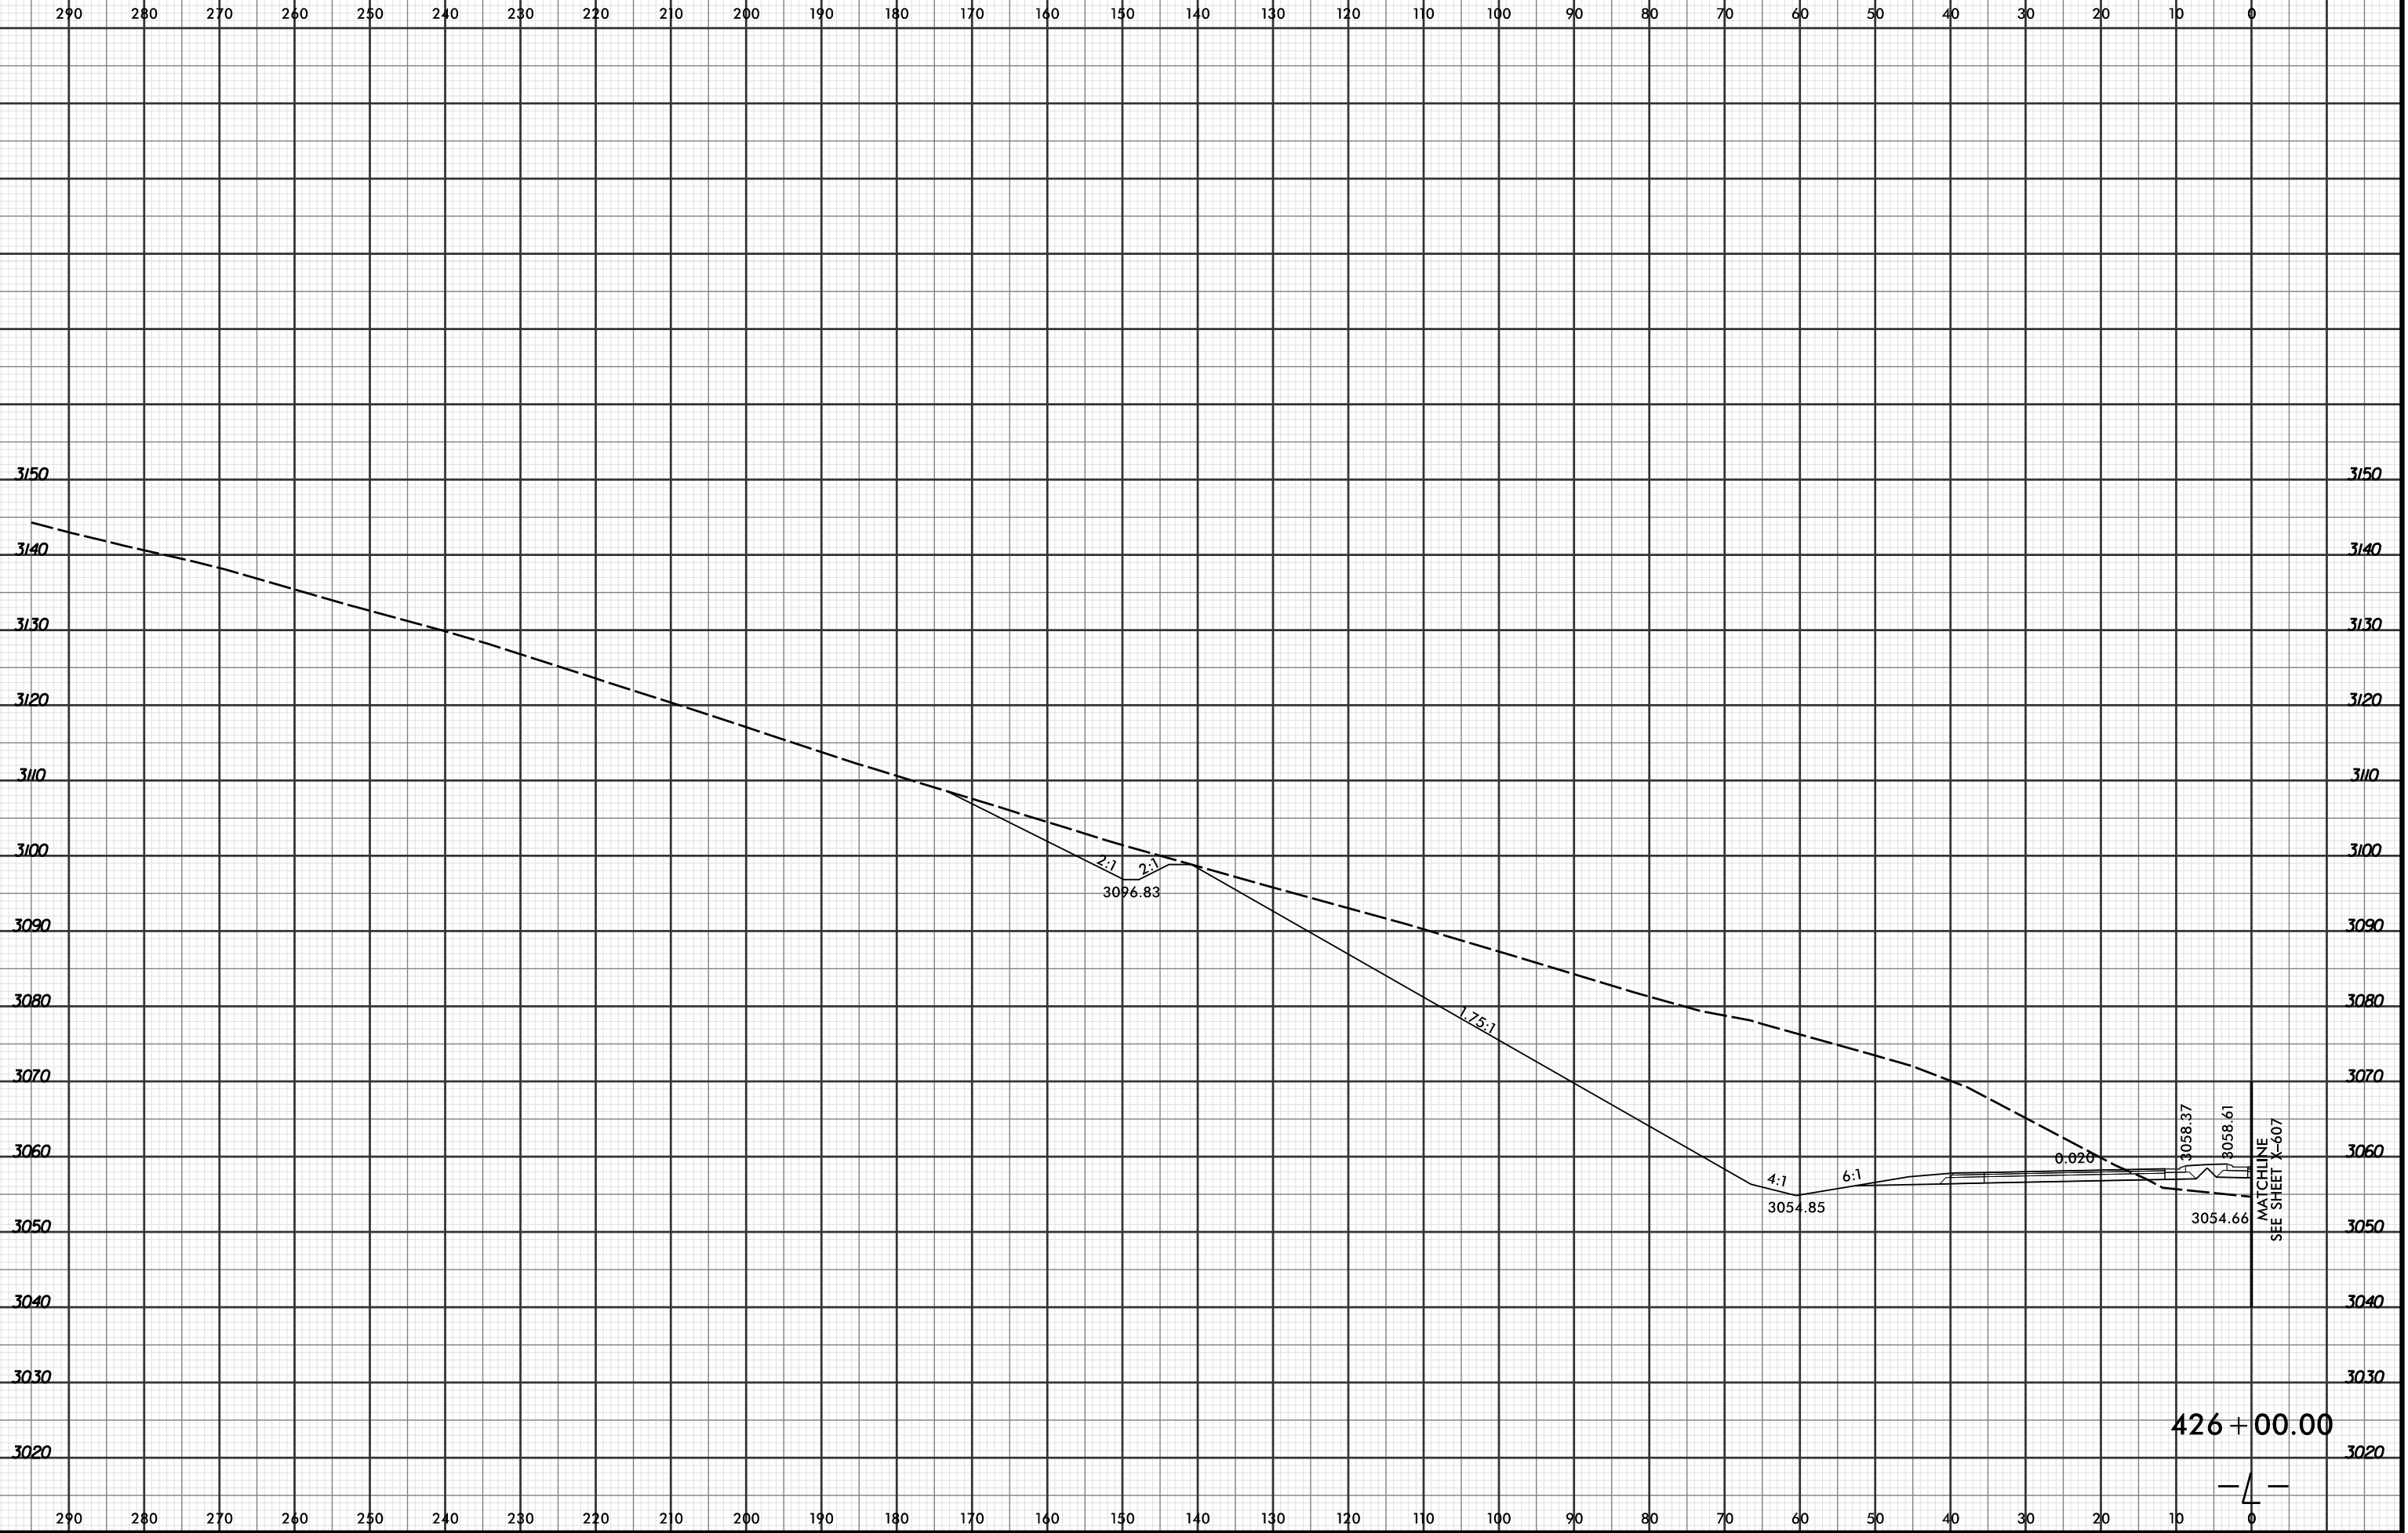

4/19/2016 2:55:31 PM  
 R:\Projects\03\XPL\R2915C\_r.dwg\_xpl.L...dgn  
 LOCHNER

426 + 00.00

MATCHLINE  
 SEE SHEET X-607

