


8/23/99

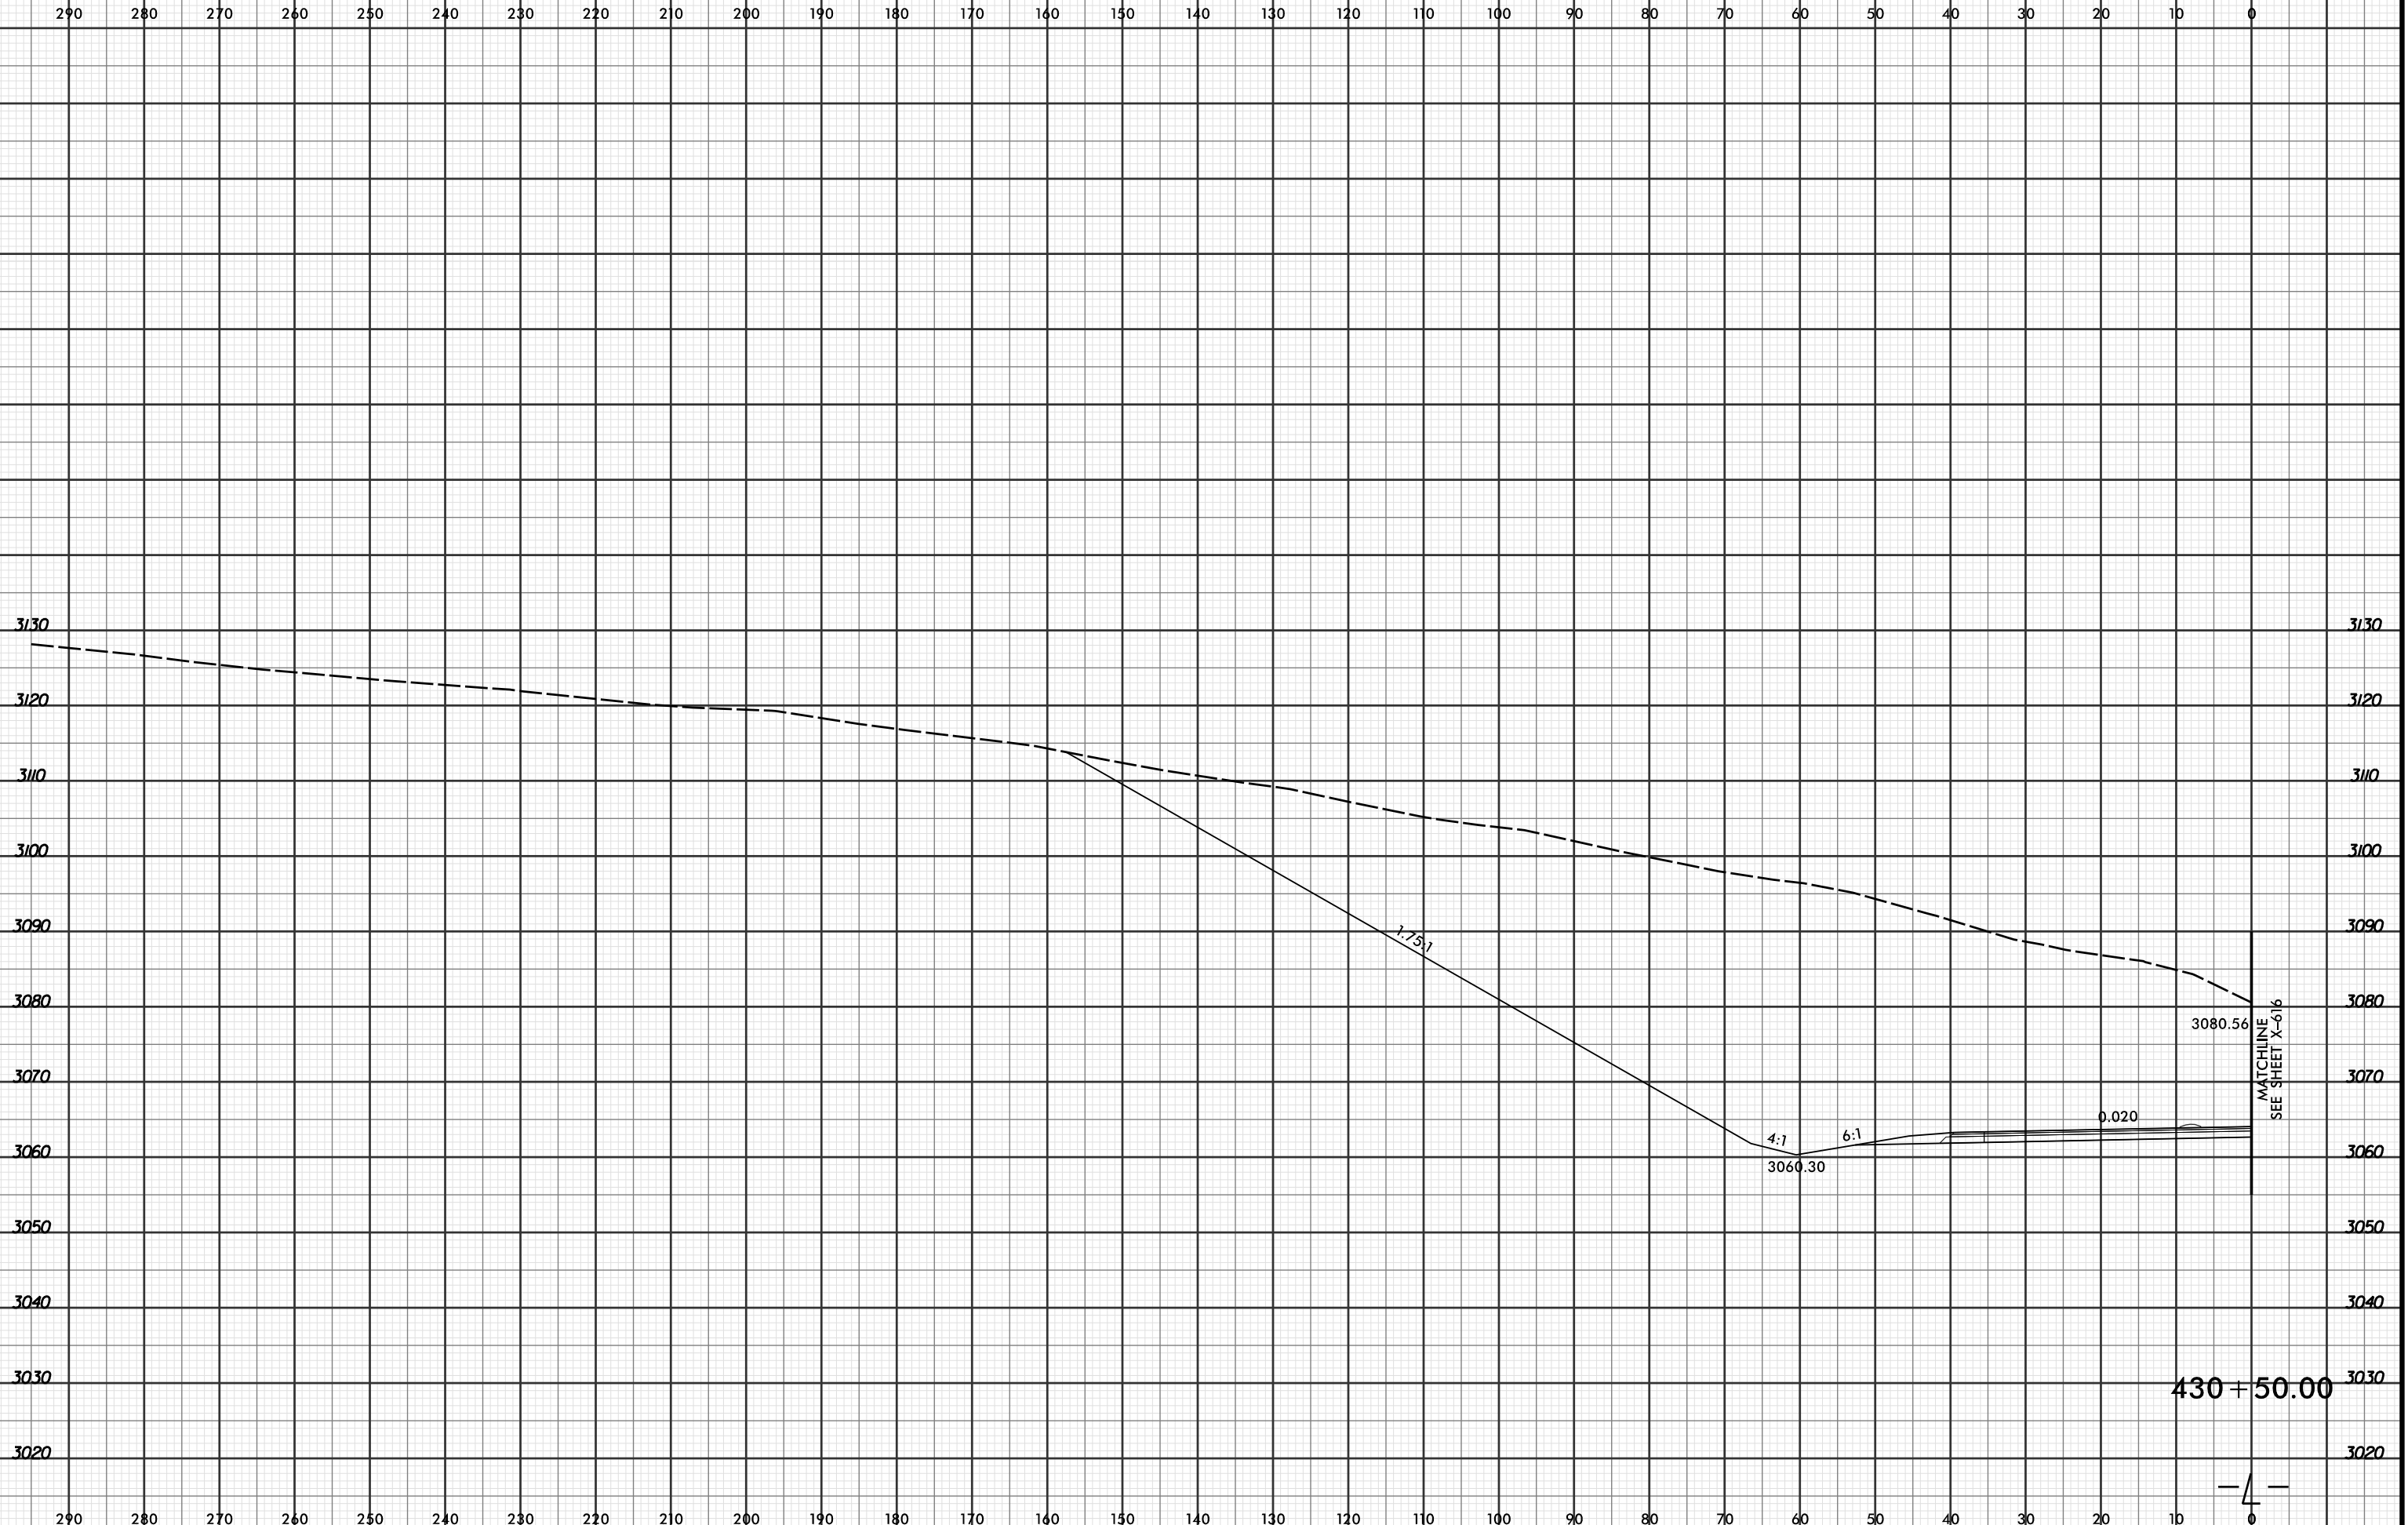

MATCHLINE  
SEE SHEET X-616

4

8/22/2016  
RAYMOND  
LOCHNER