


8/23/99



PROJ. REFERENCE NO.	SHEET NO.
R-2915C	X-526

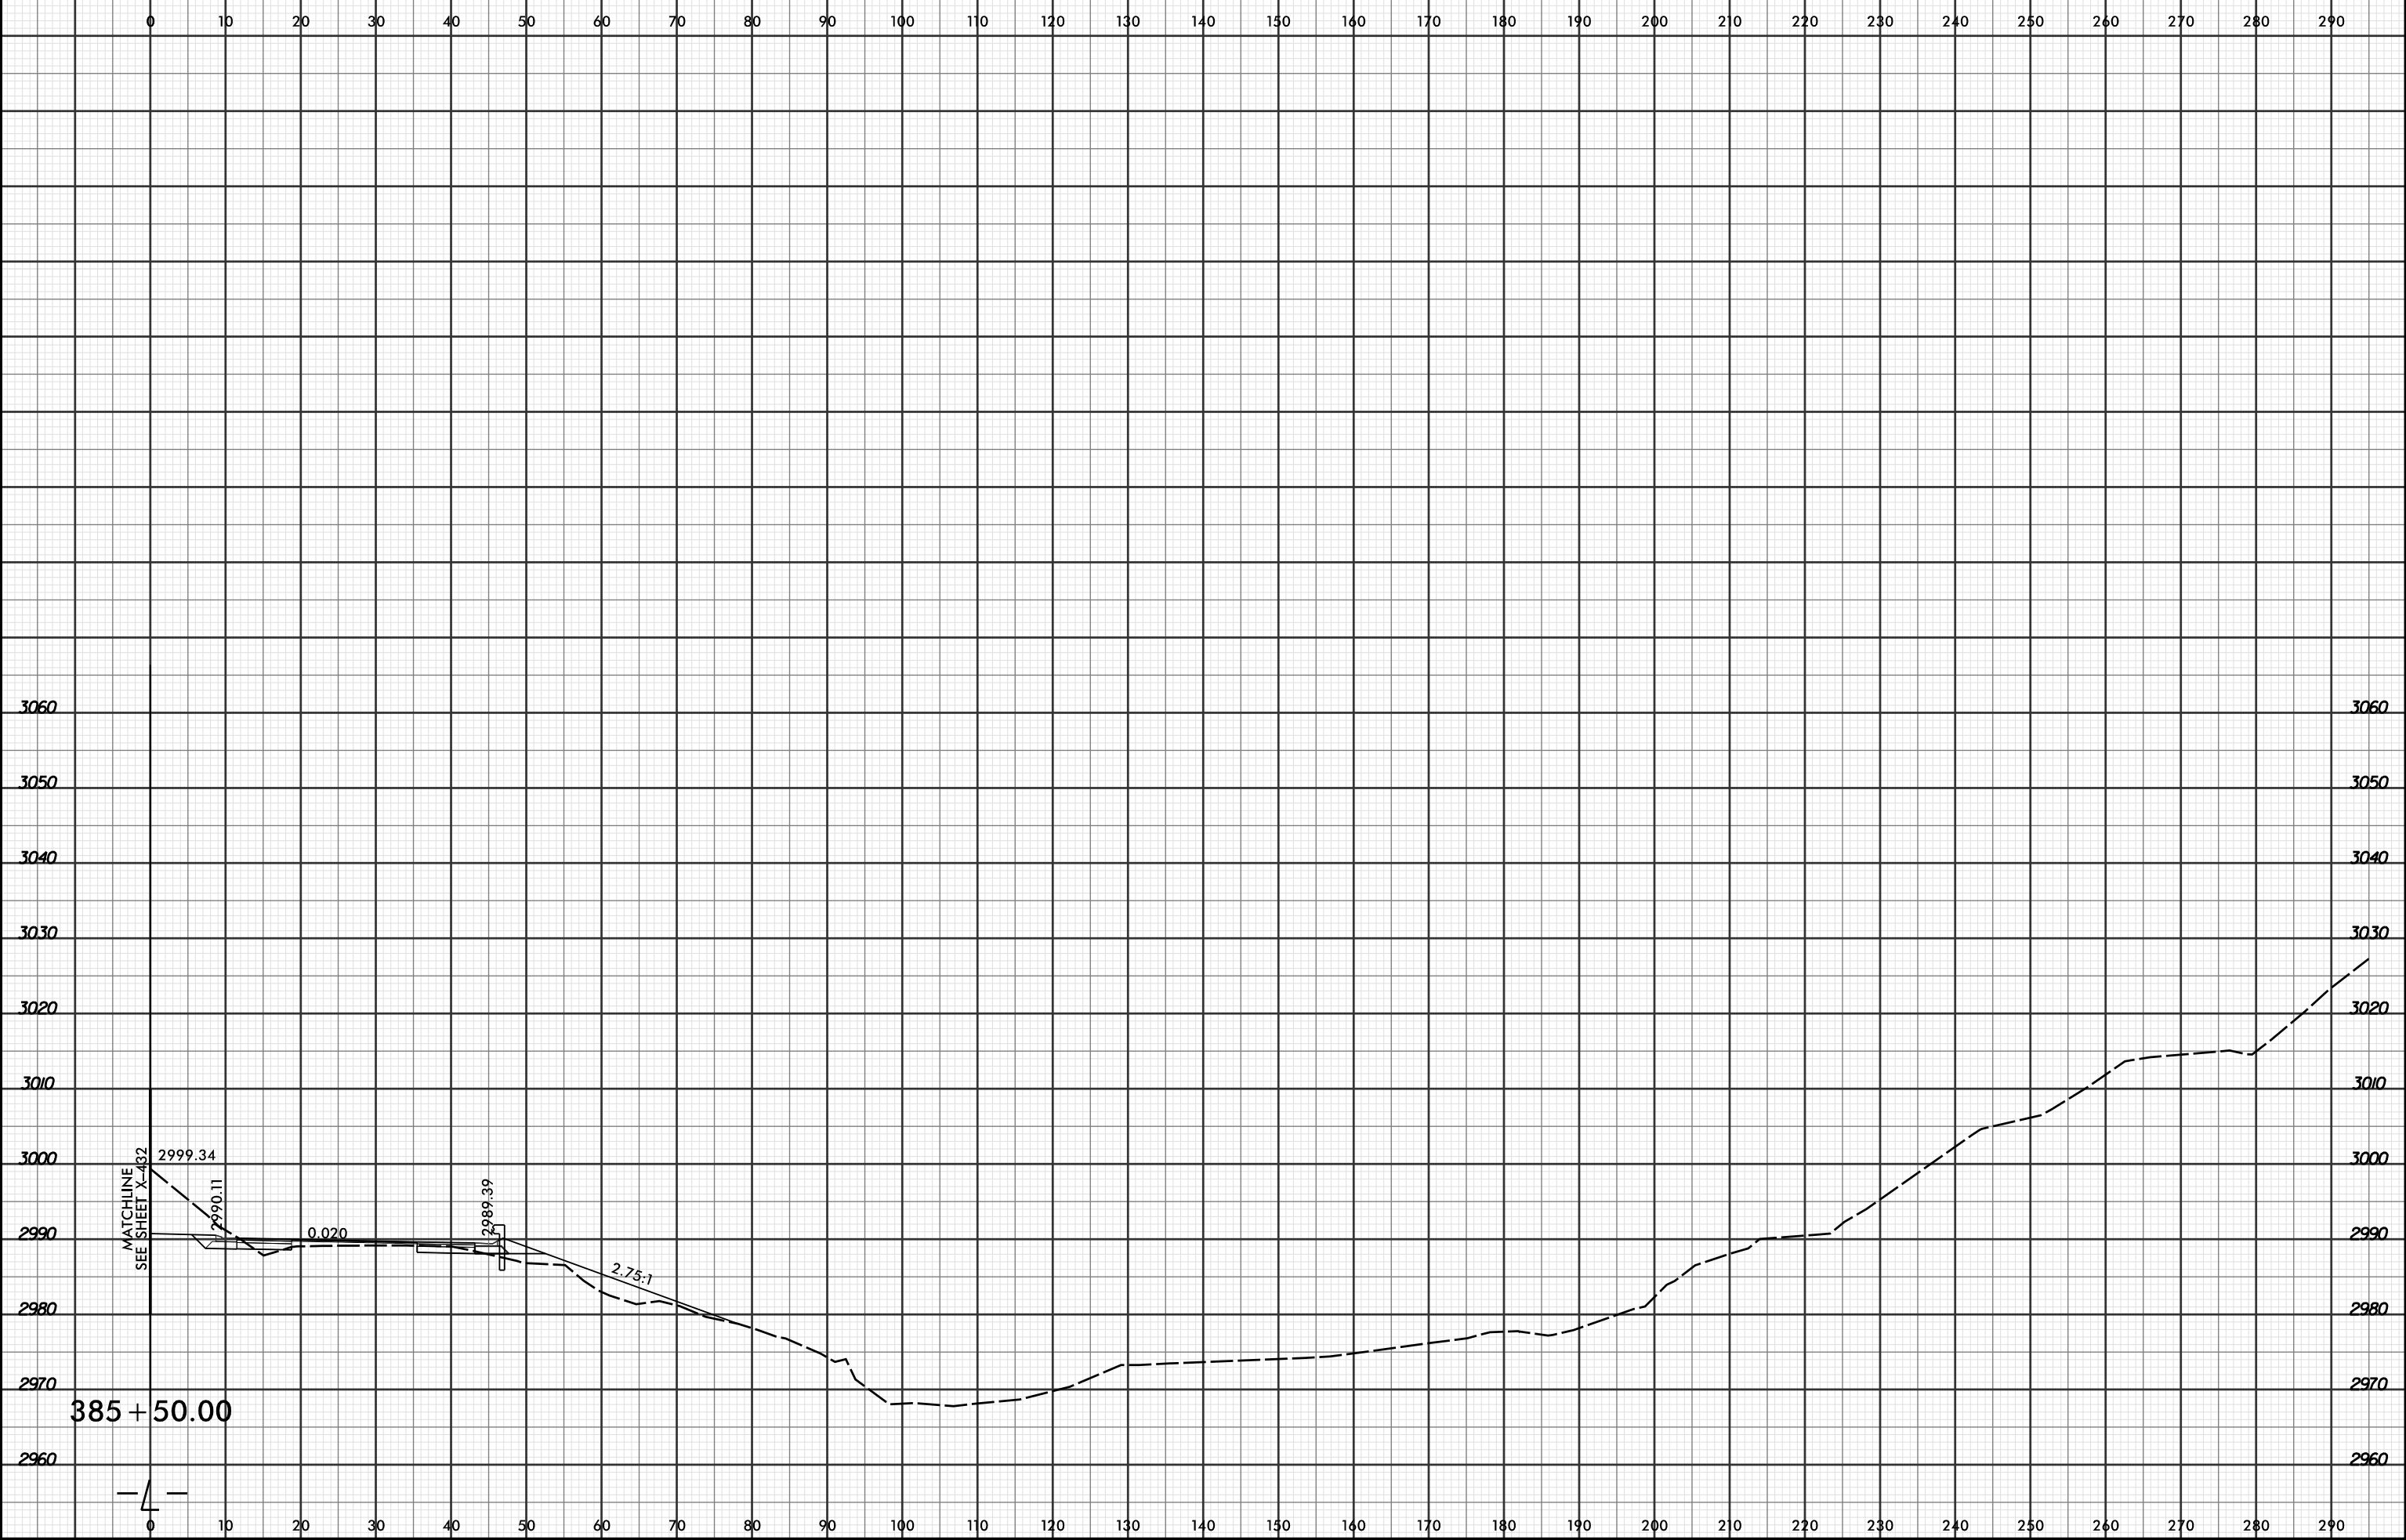

MATCHLINE  
SEE SHEET X-482

2999.34

2990.11

0.020

2989.39

2.75:1

385 + 50.00



8/16/2016  
R:\Projects\99\XSC\XPL\R2915C\_rdy.xpl.L.dgn  
COURNER