




PROJ. REFERENCE NO.	SHEET NO.
R-2915C	X-534

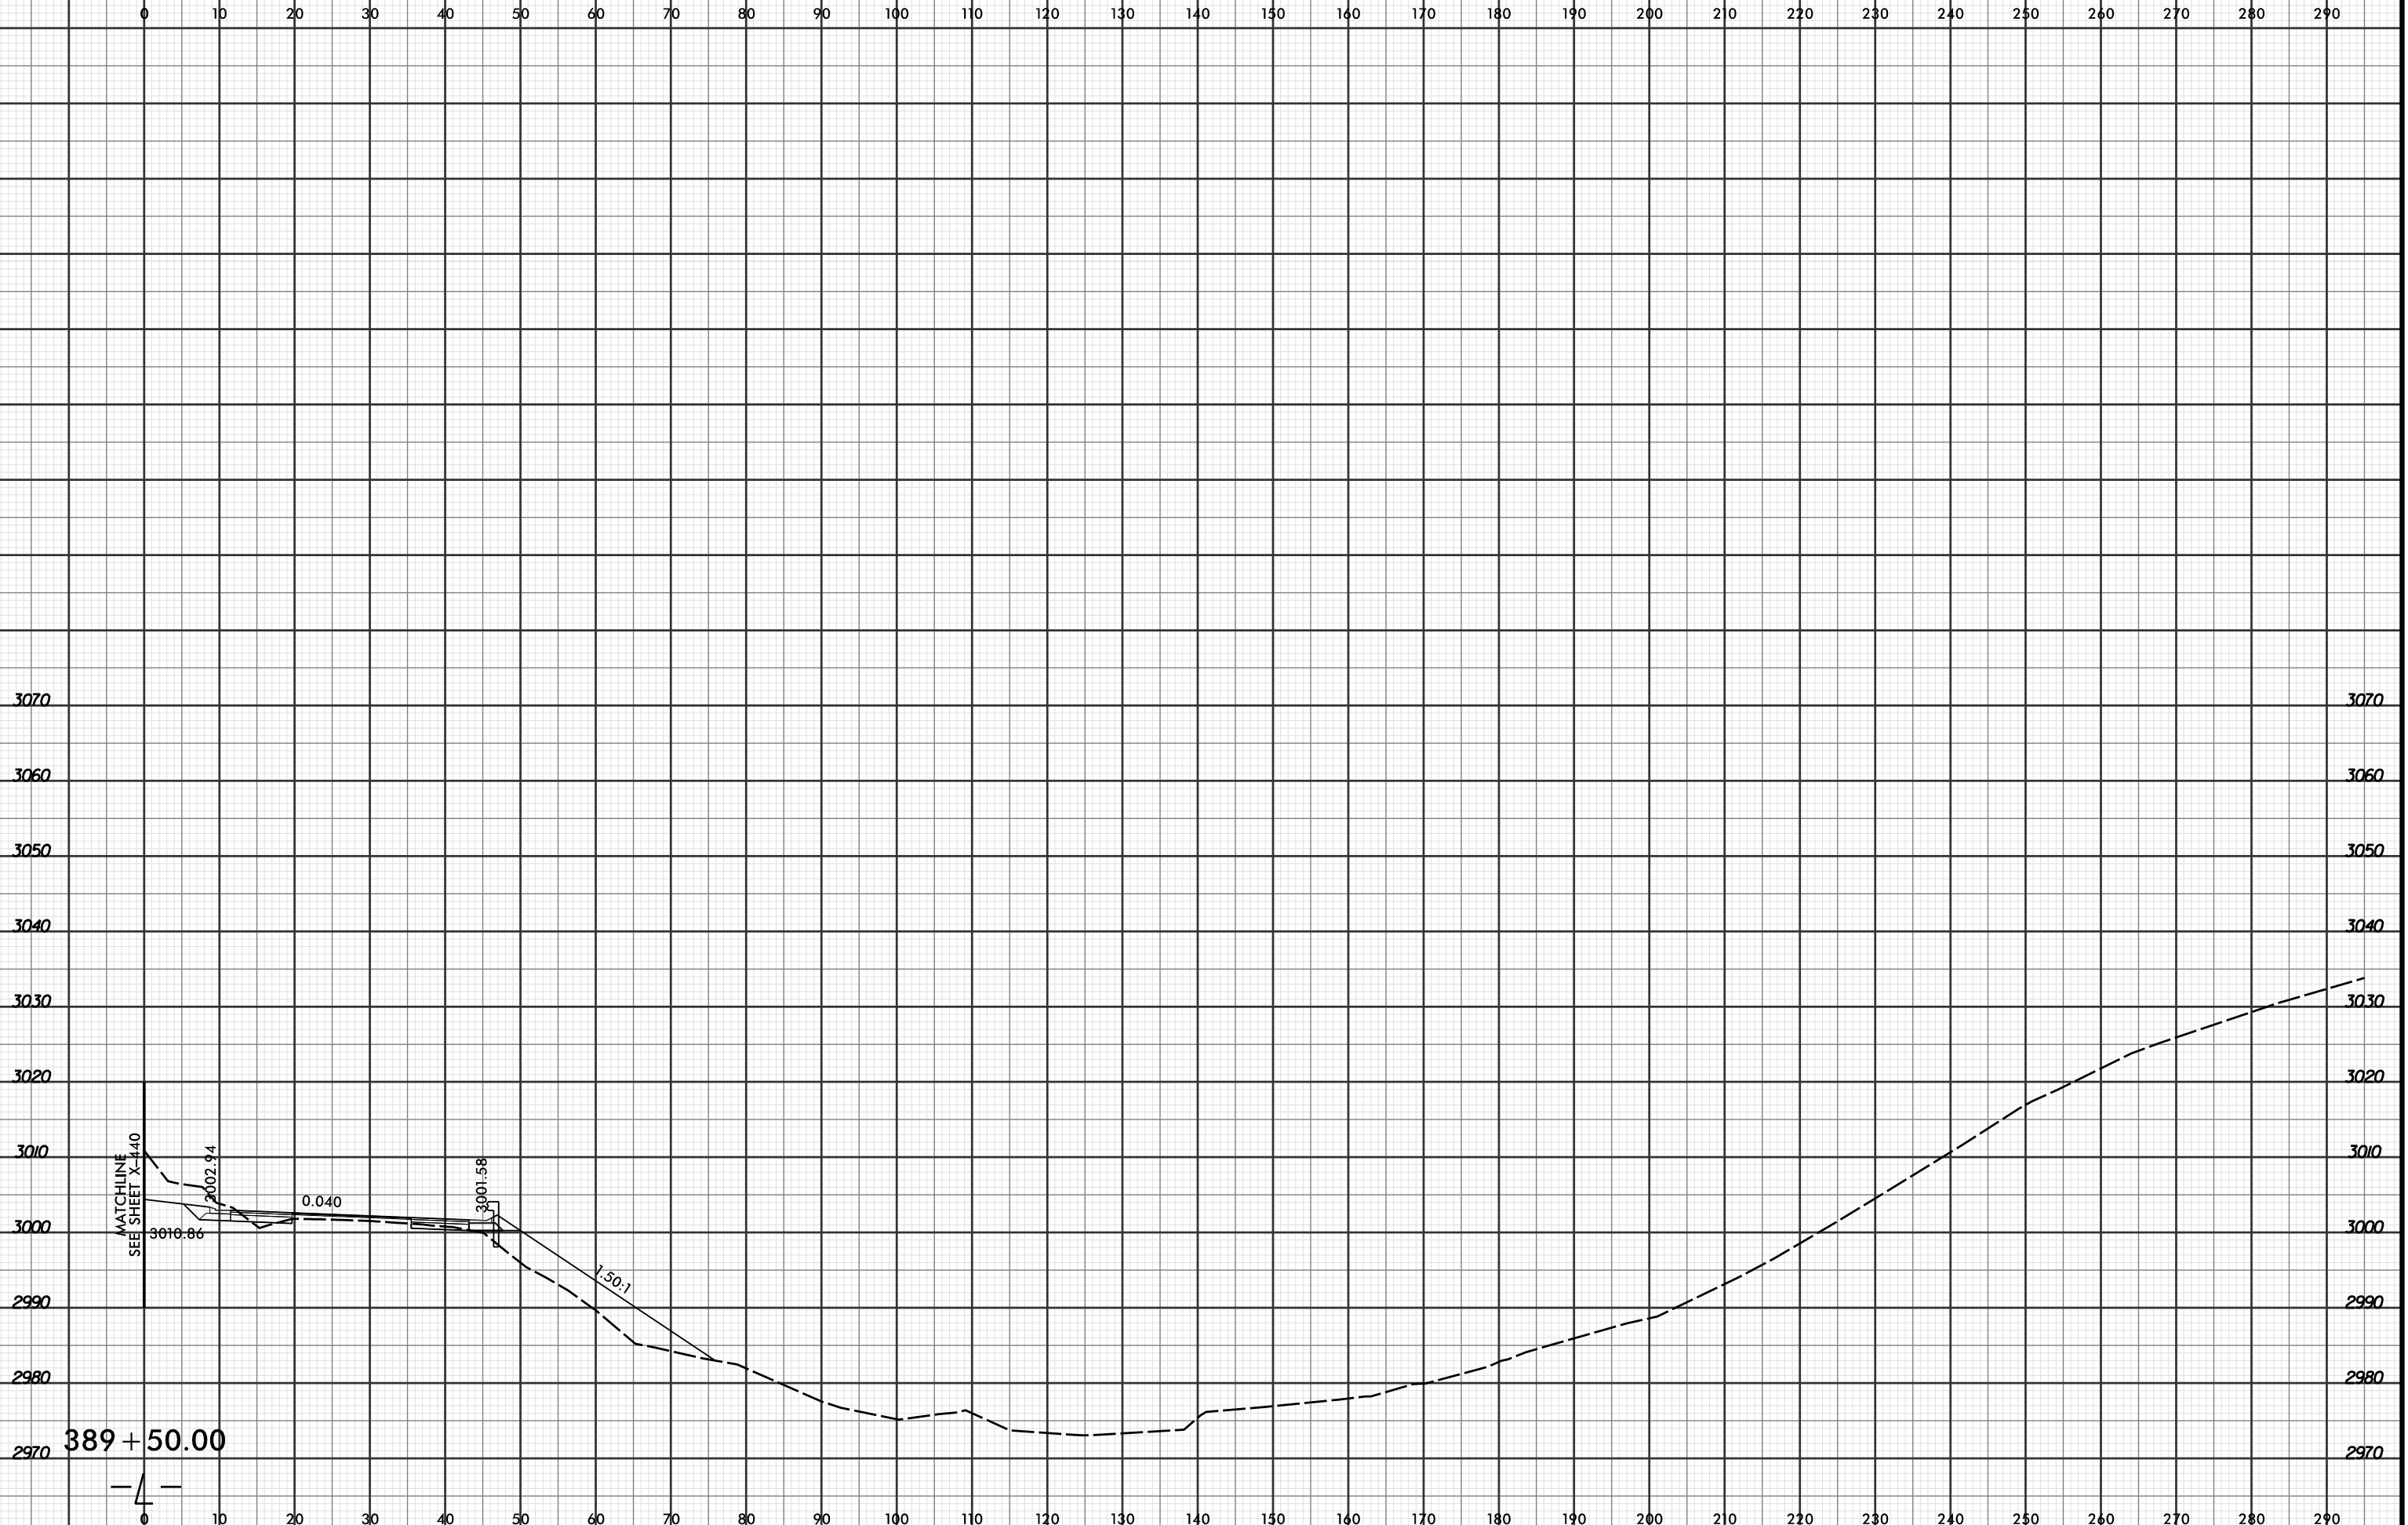

3070  
3060  
3050  
3040  
3030  
3020  
3010  
3000  
2990  
2980  
2970

3070  
3060  
3050  
3040  
3030  
3020  
3010  
3000  
2990  
2980  
2970

389 + 50.00

