




PROJ. REFERENCE NO.	SHEET NO.
R-2915C	X-535

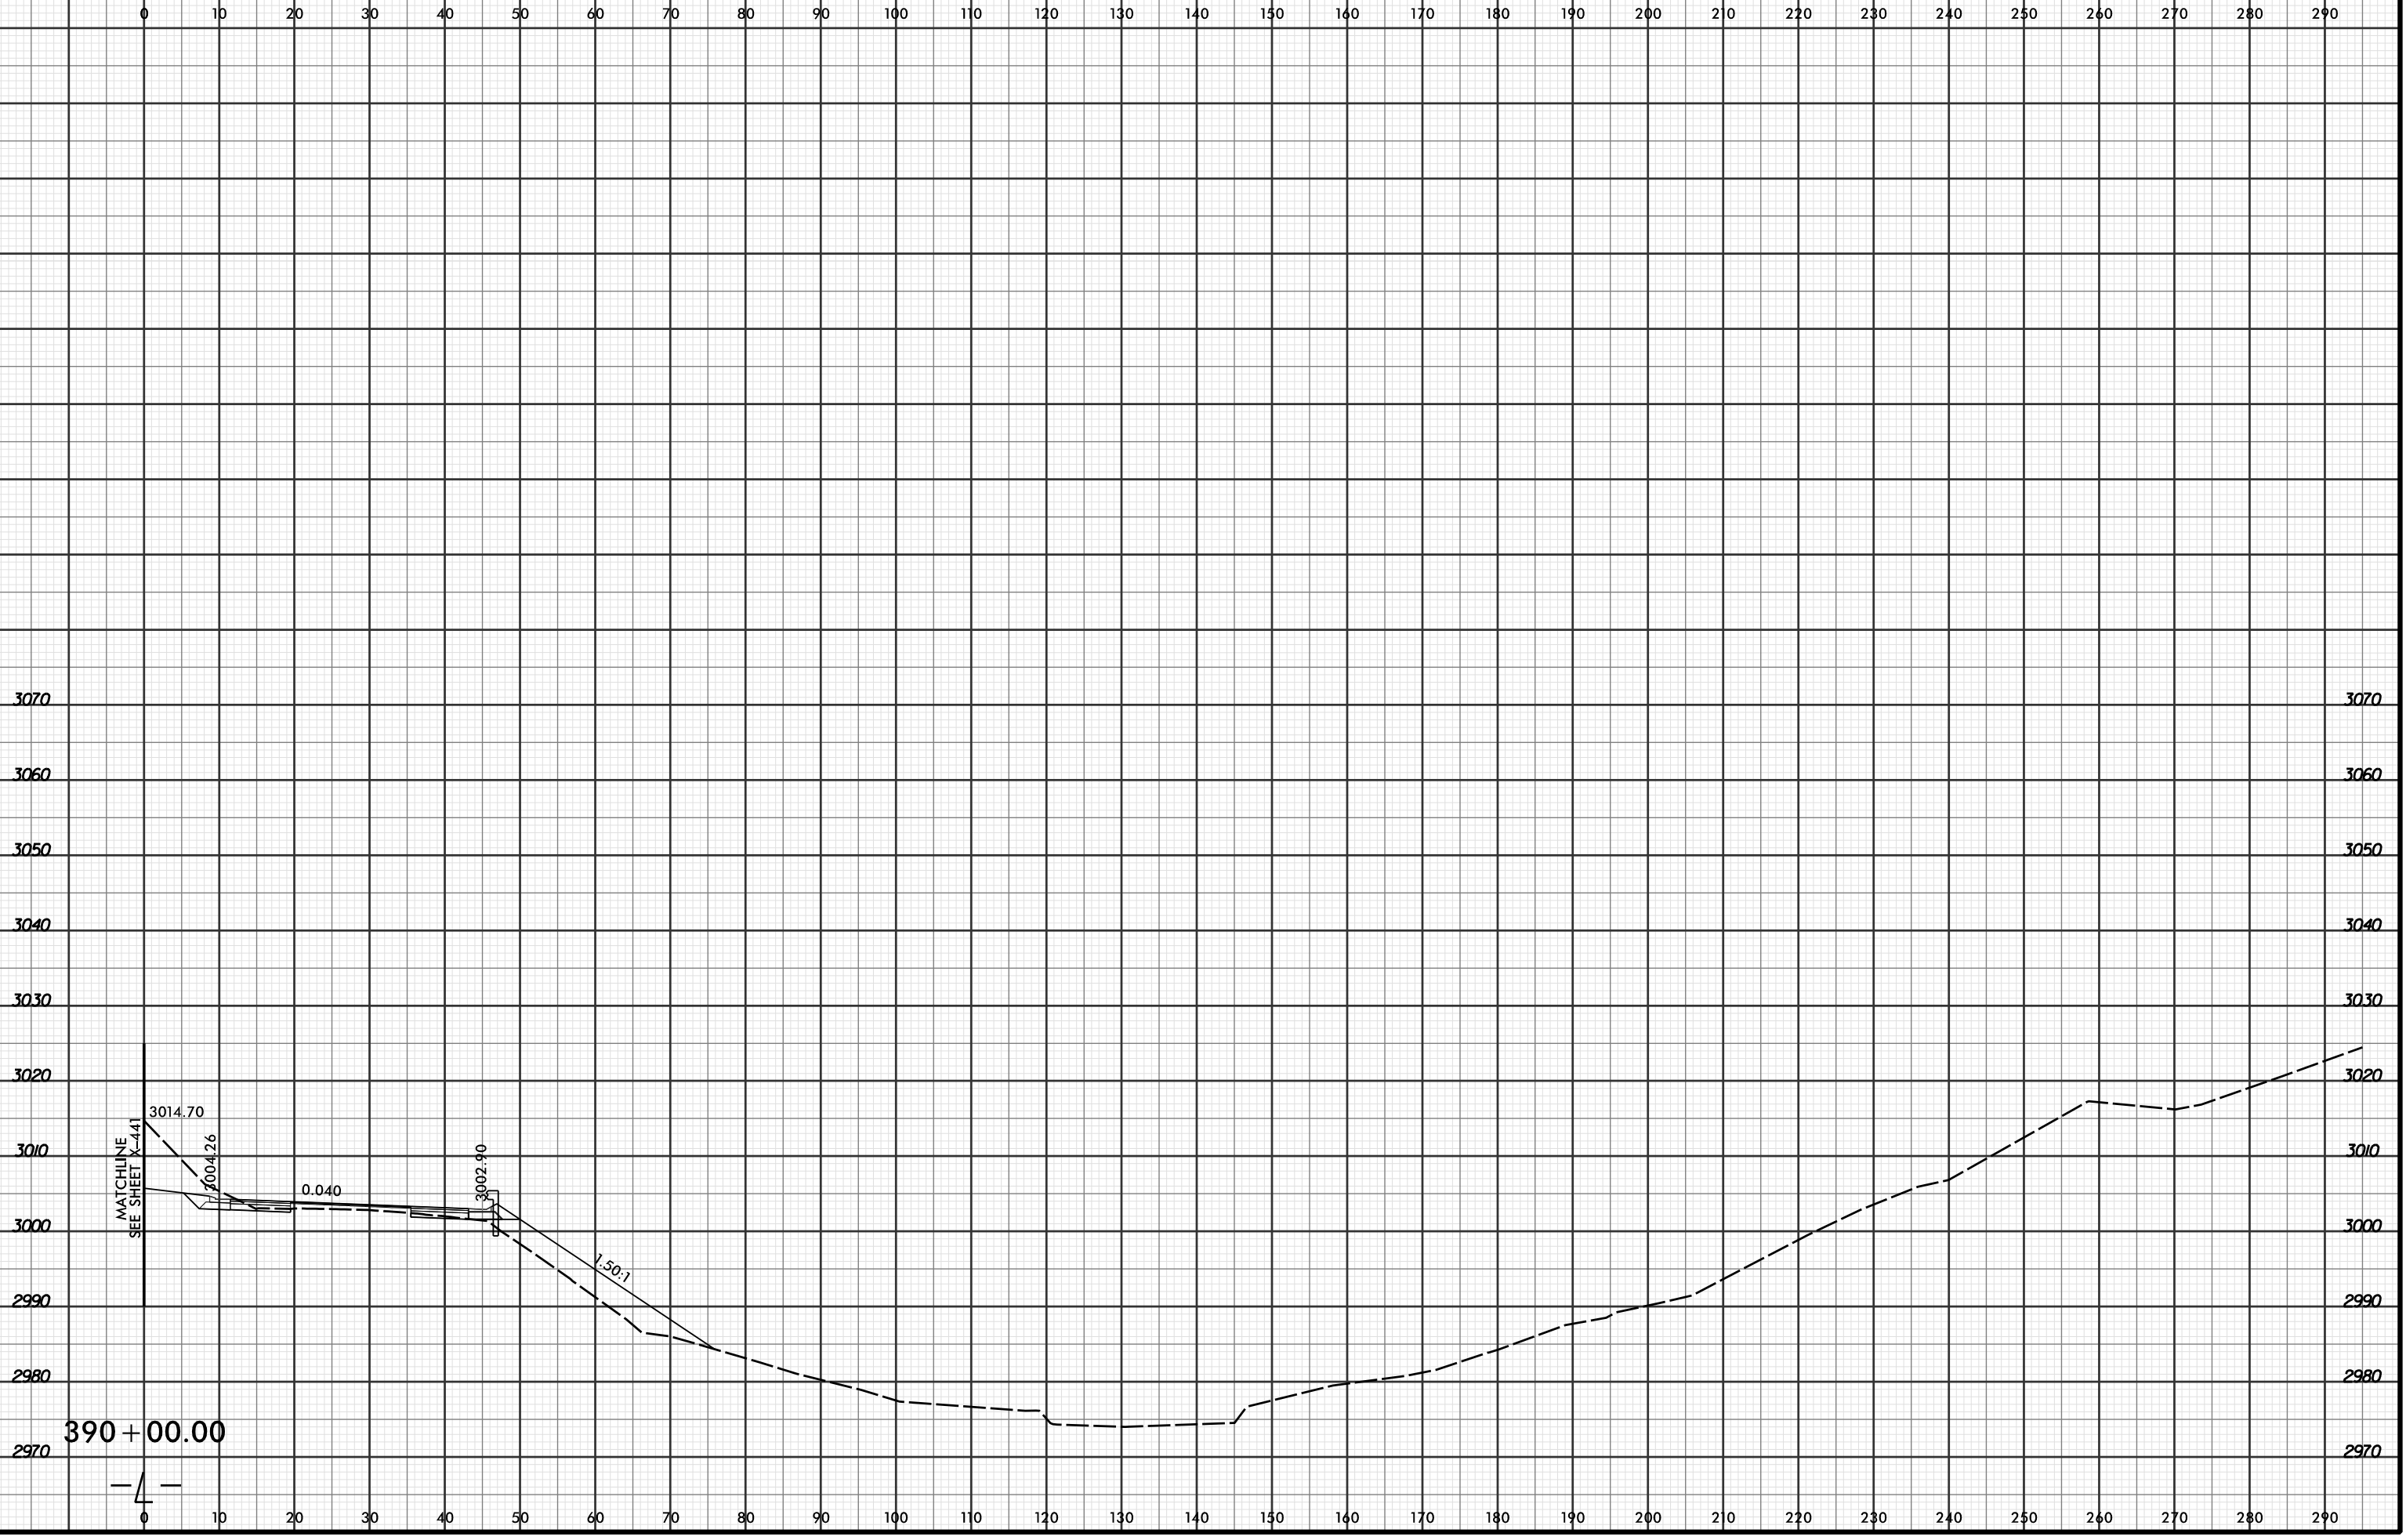

3070
3060
3050
3040
3030
3020
3010
3000
2990
2980
2970

3070
3060
3050
3040
3030
3020
3010
3000
2990
2980
2970

390 + 00.00

— 4 —