




PROJ. REFERENCE NO.	SHEET NO.
R-2915C	X-537

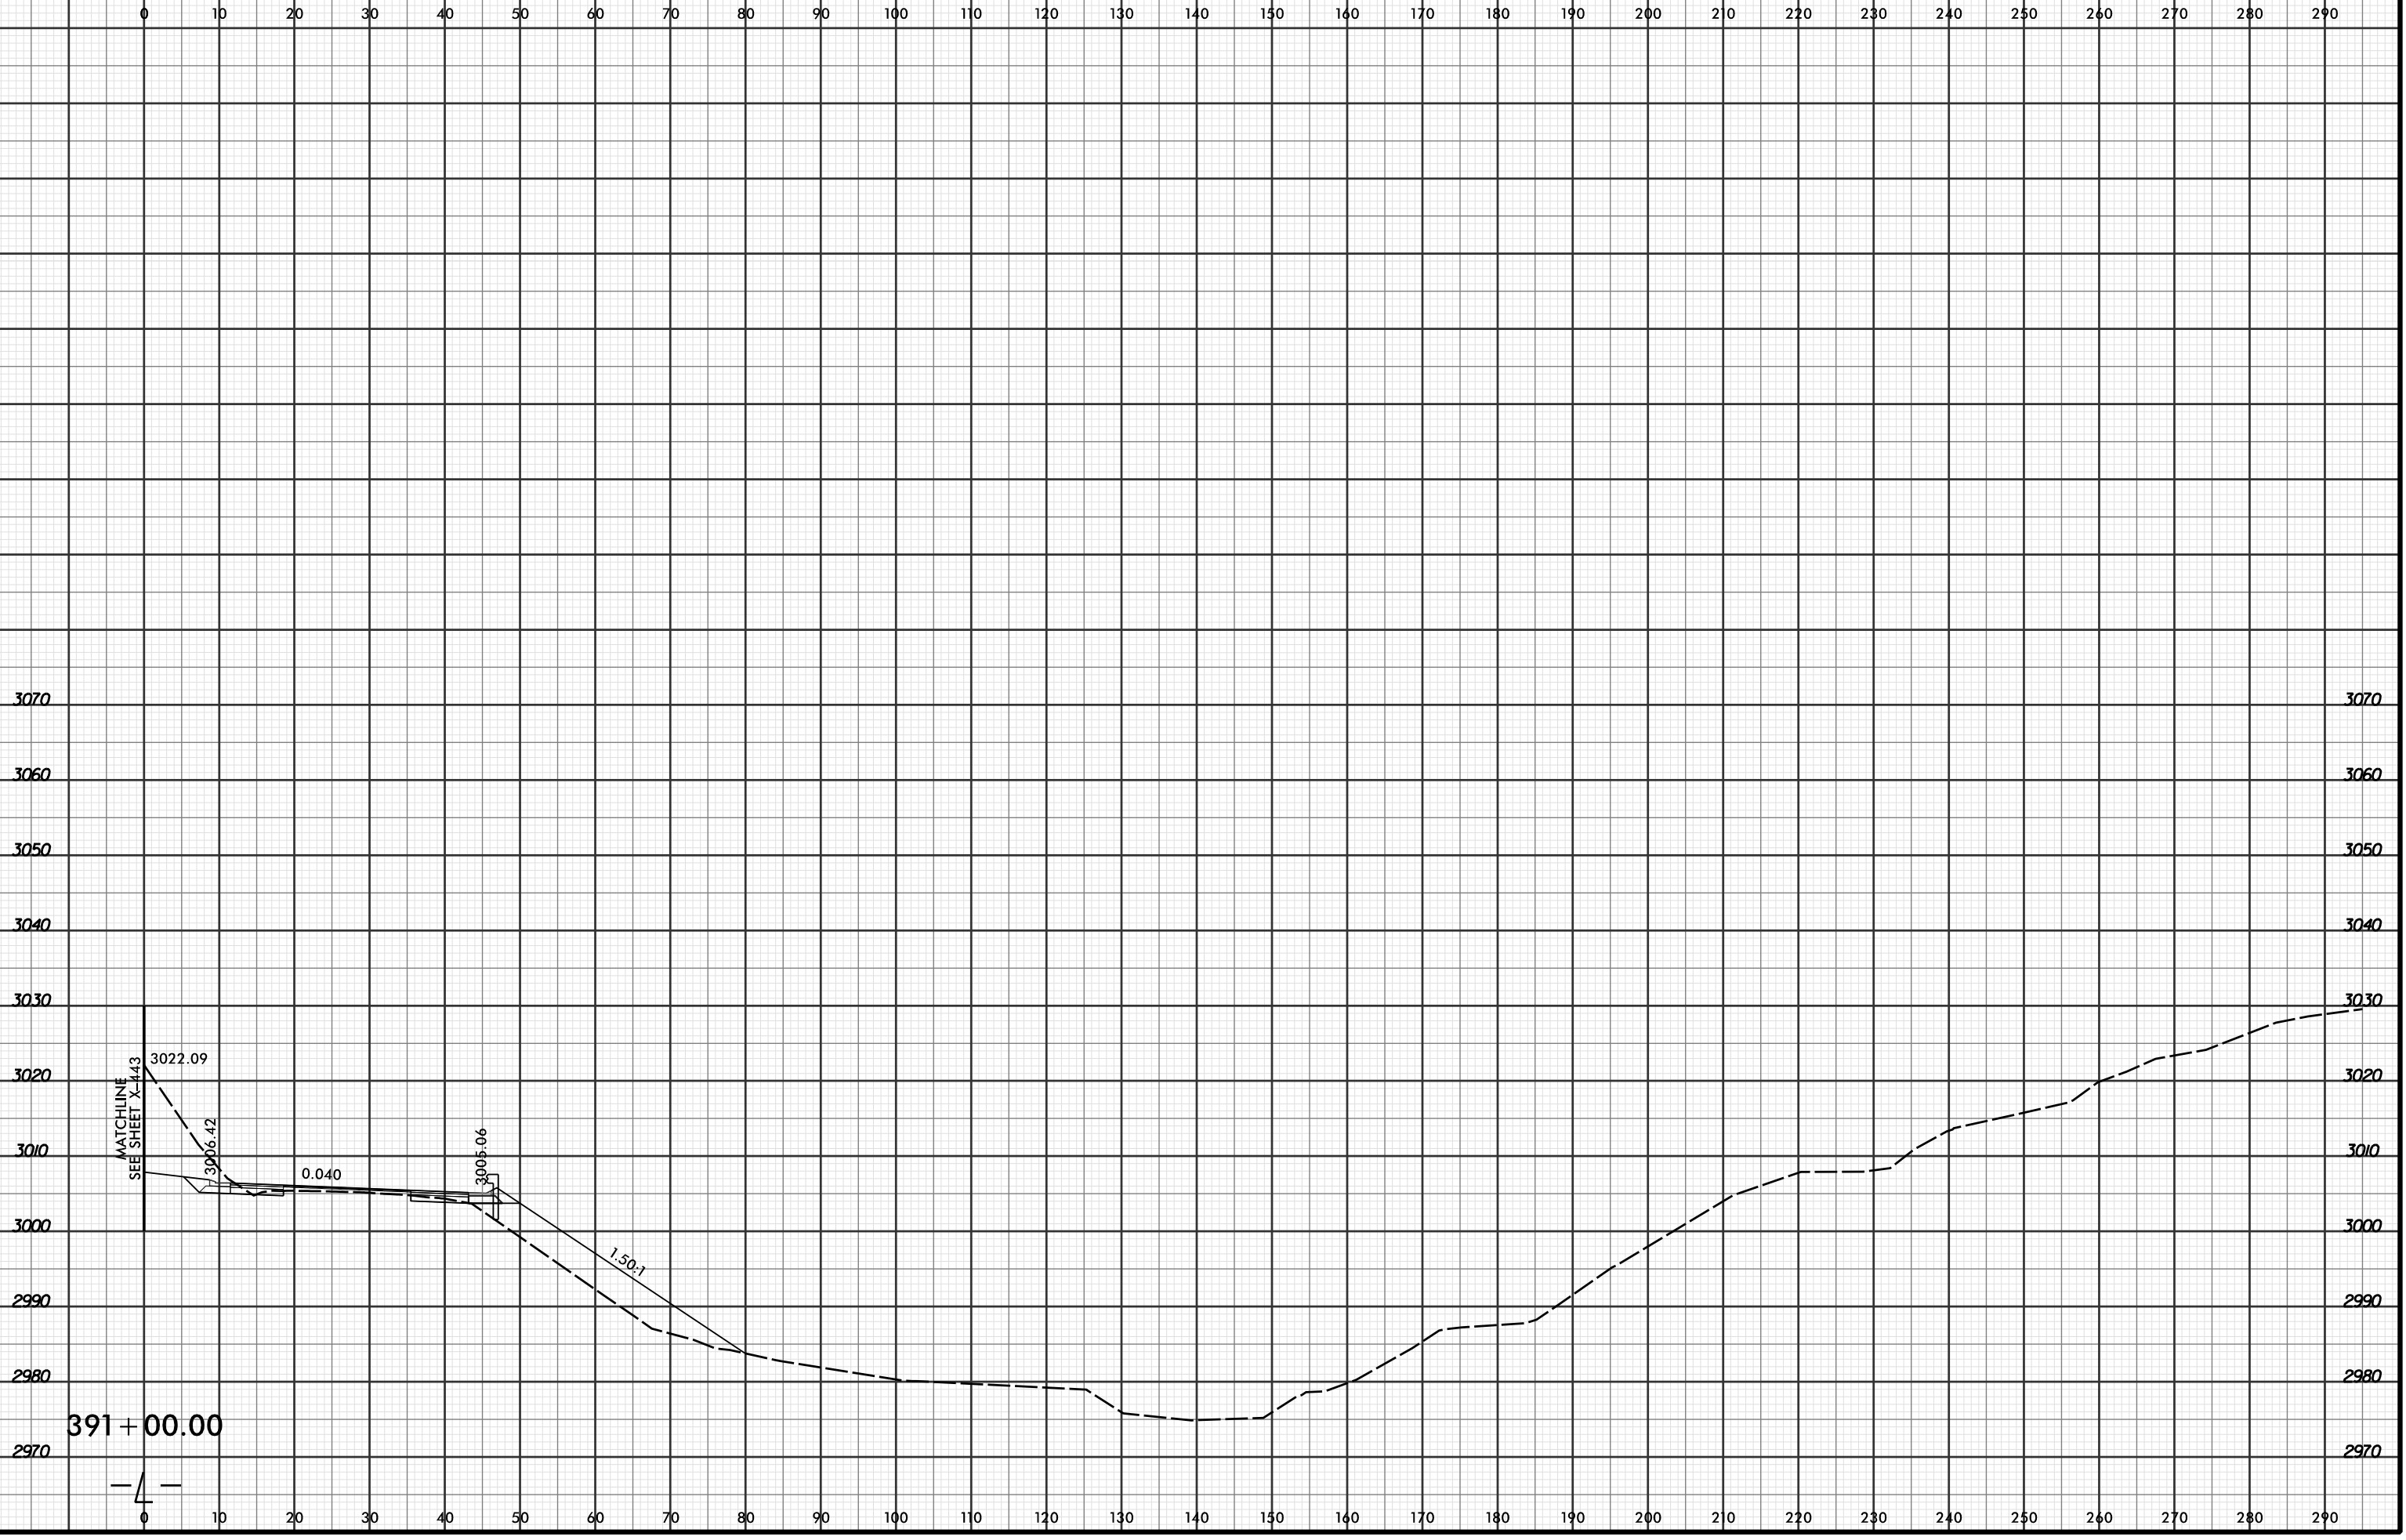

3070
3060
3050
3040
3030
3020
3010
3000
2990
2980
2970

0 10 20 

3022.09
3006.42
0.040
3005.06
1.50:1

391 + 00.00

