




PROJ. REFERENCE NO.	SHEET NO.
R-2915C	X-550

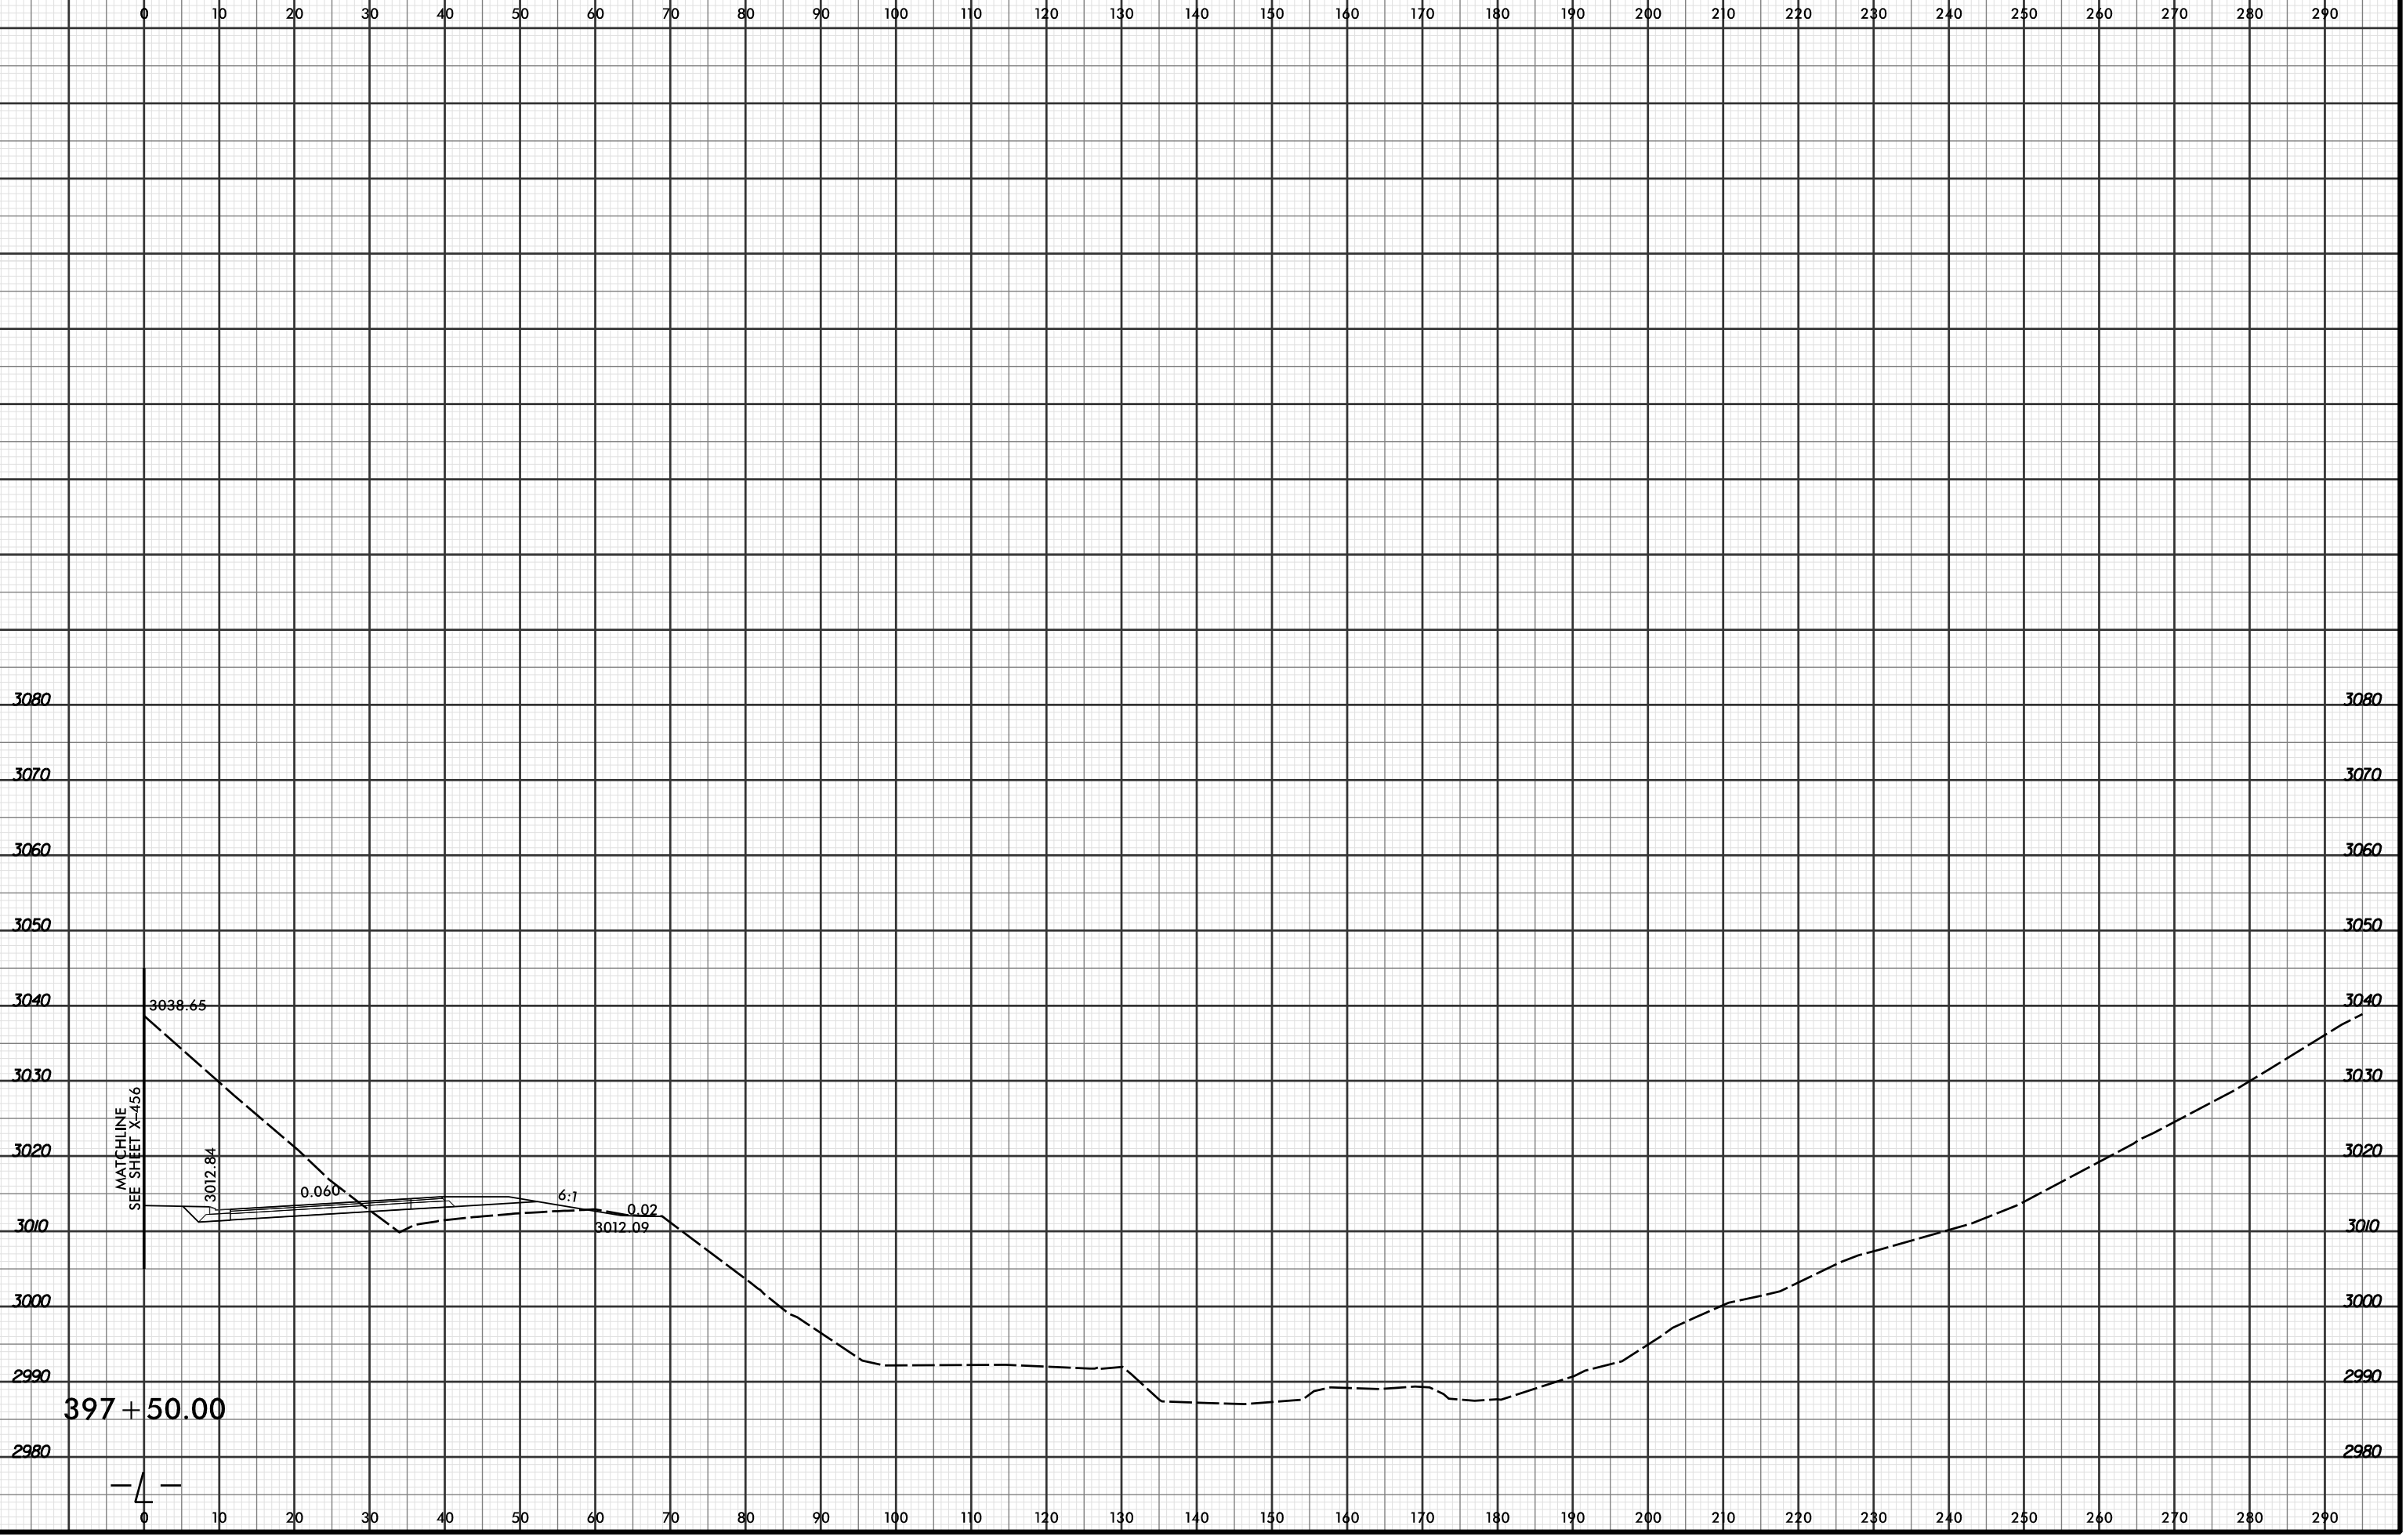

MATCHLINE
SEE SHEET X-456

3038.65

3012.84

0.060

6:1

3012.09

0.02

397 + 50.00

— 4 —