




PROJ. REFERENCE NO.	SHEET NO.
R-2915C	X-551

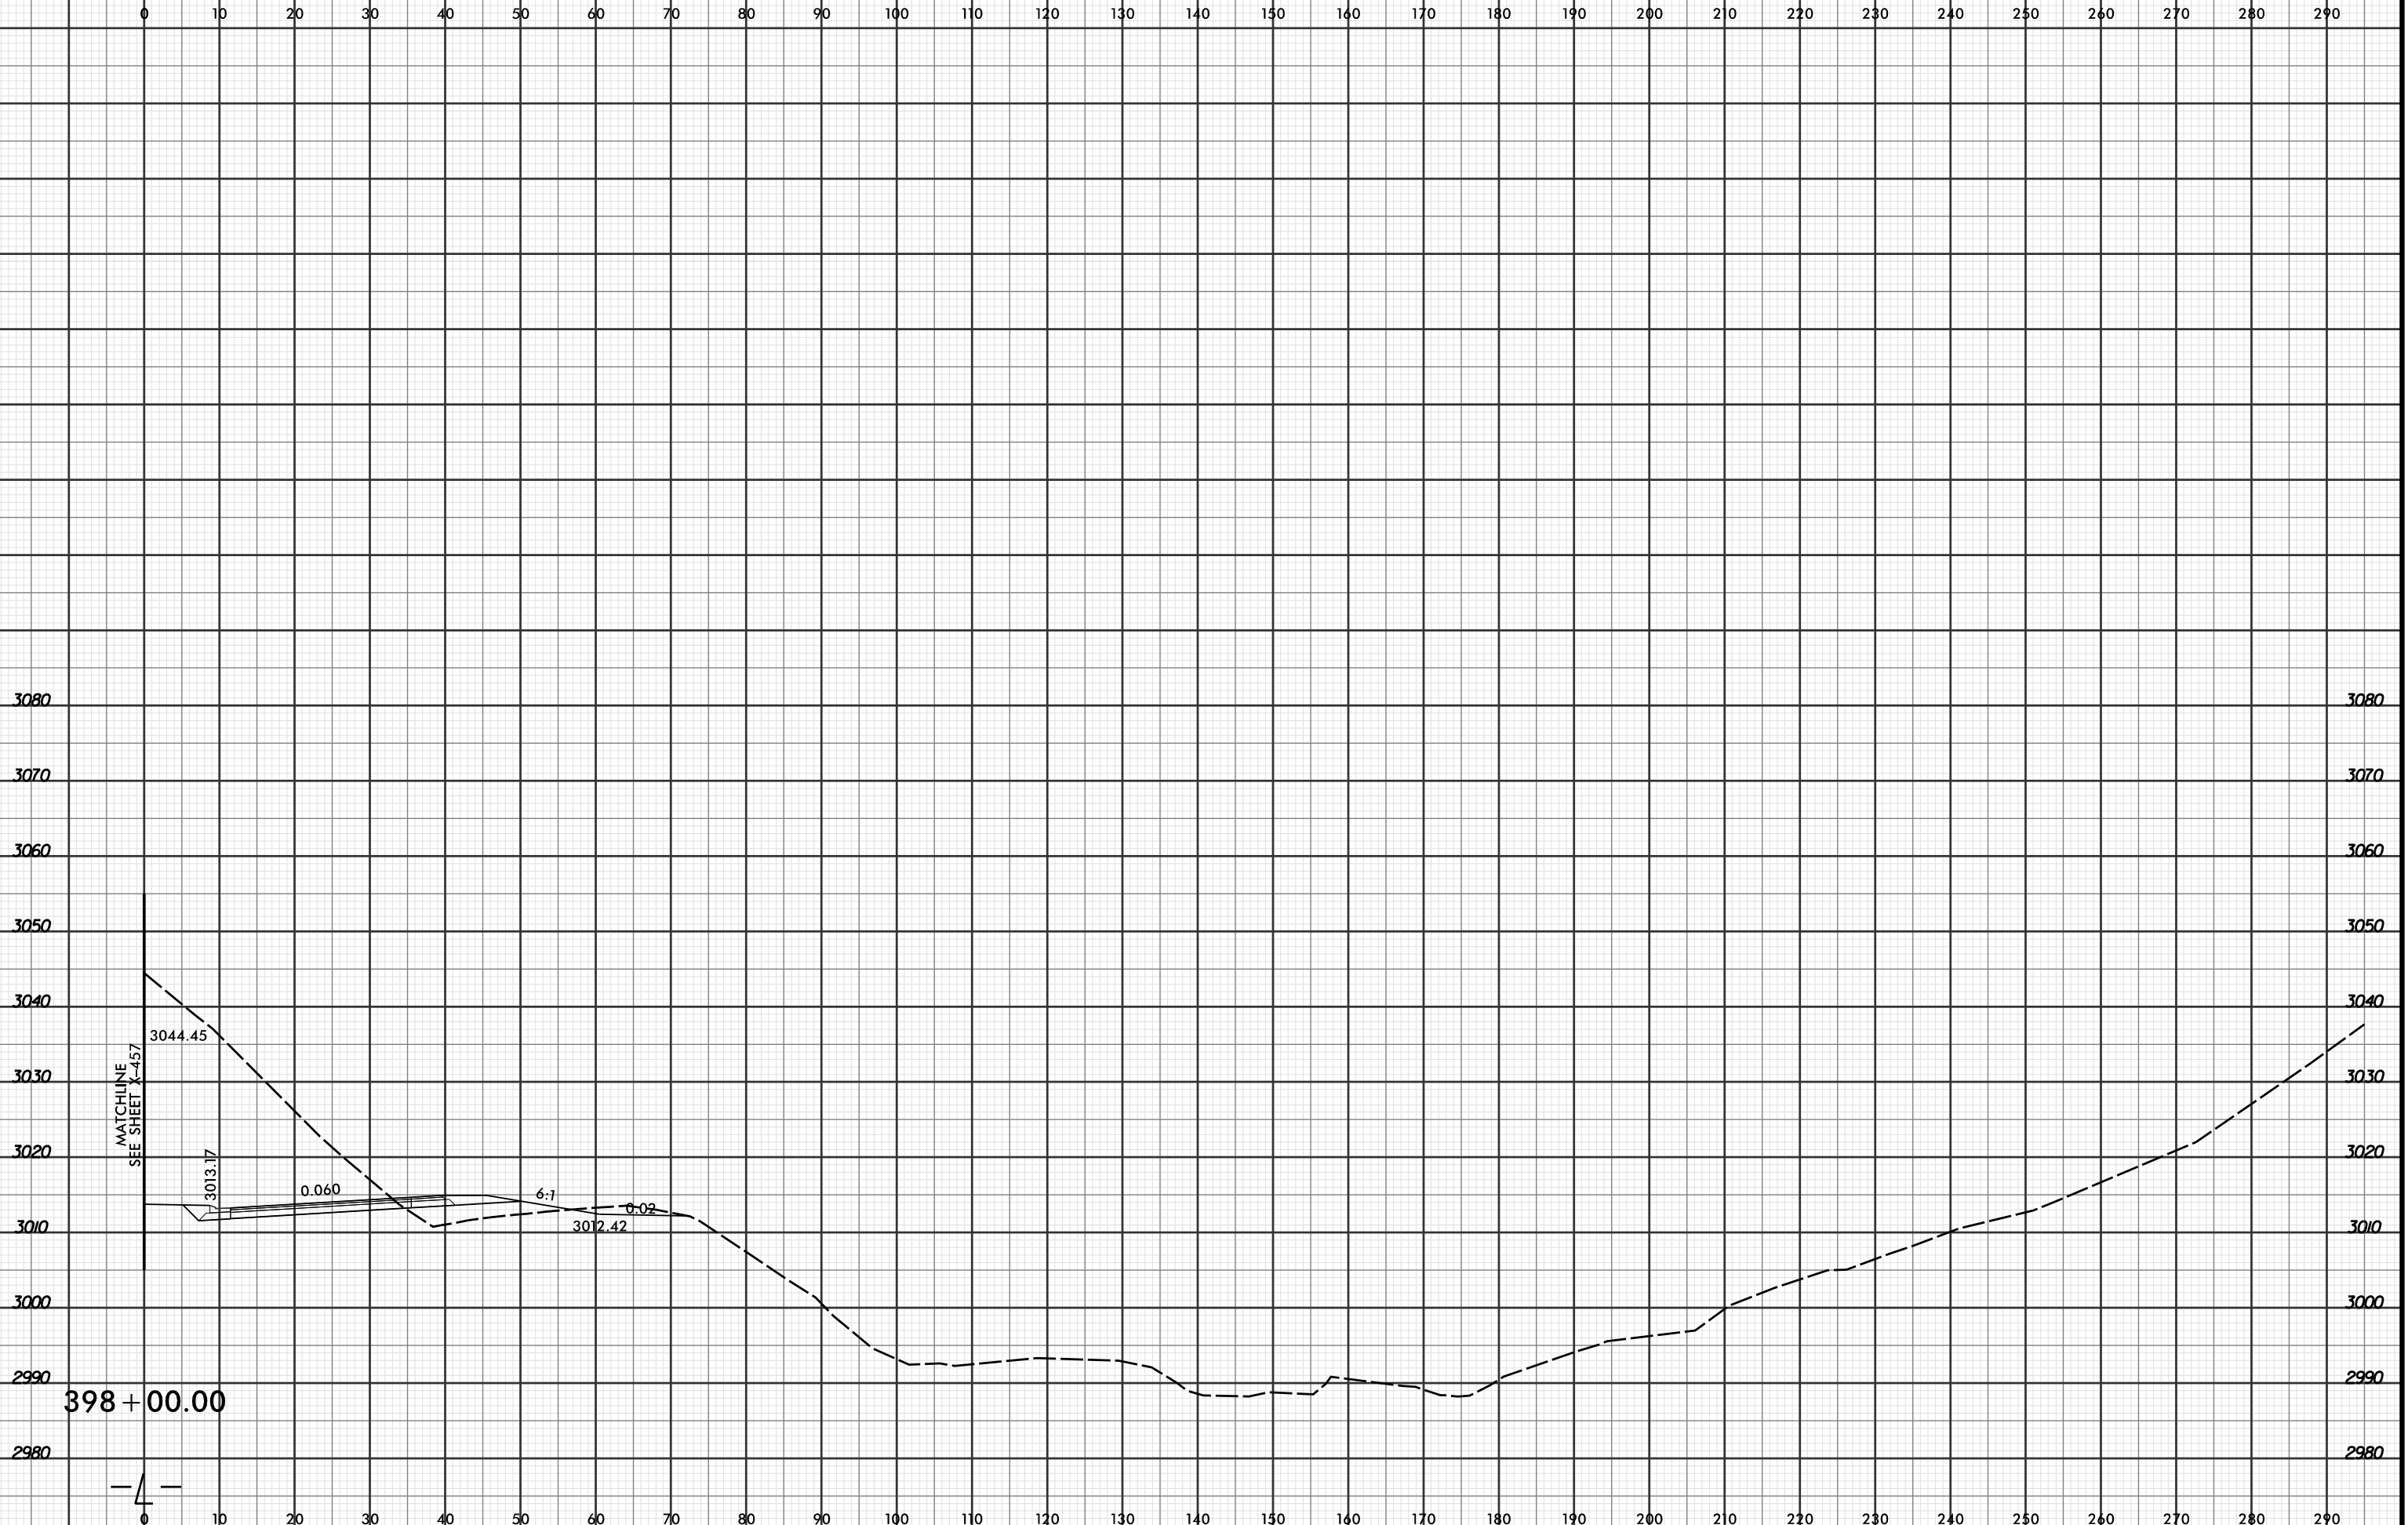

3080
3070
3060
3050
3040
3030
3020
3010
3000
2990
2980

3080
3070
3060
3050
3040
3030
3020
3010
3000
2990
2980

398 + 00.00

4