


8/23/99



PROJ. REFERENCE NO.	SHEET NO.
R-2915C	X-554

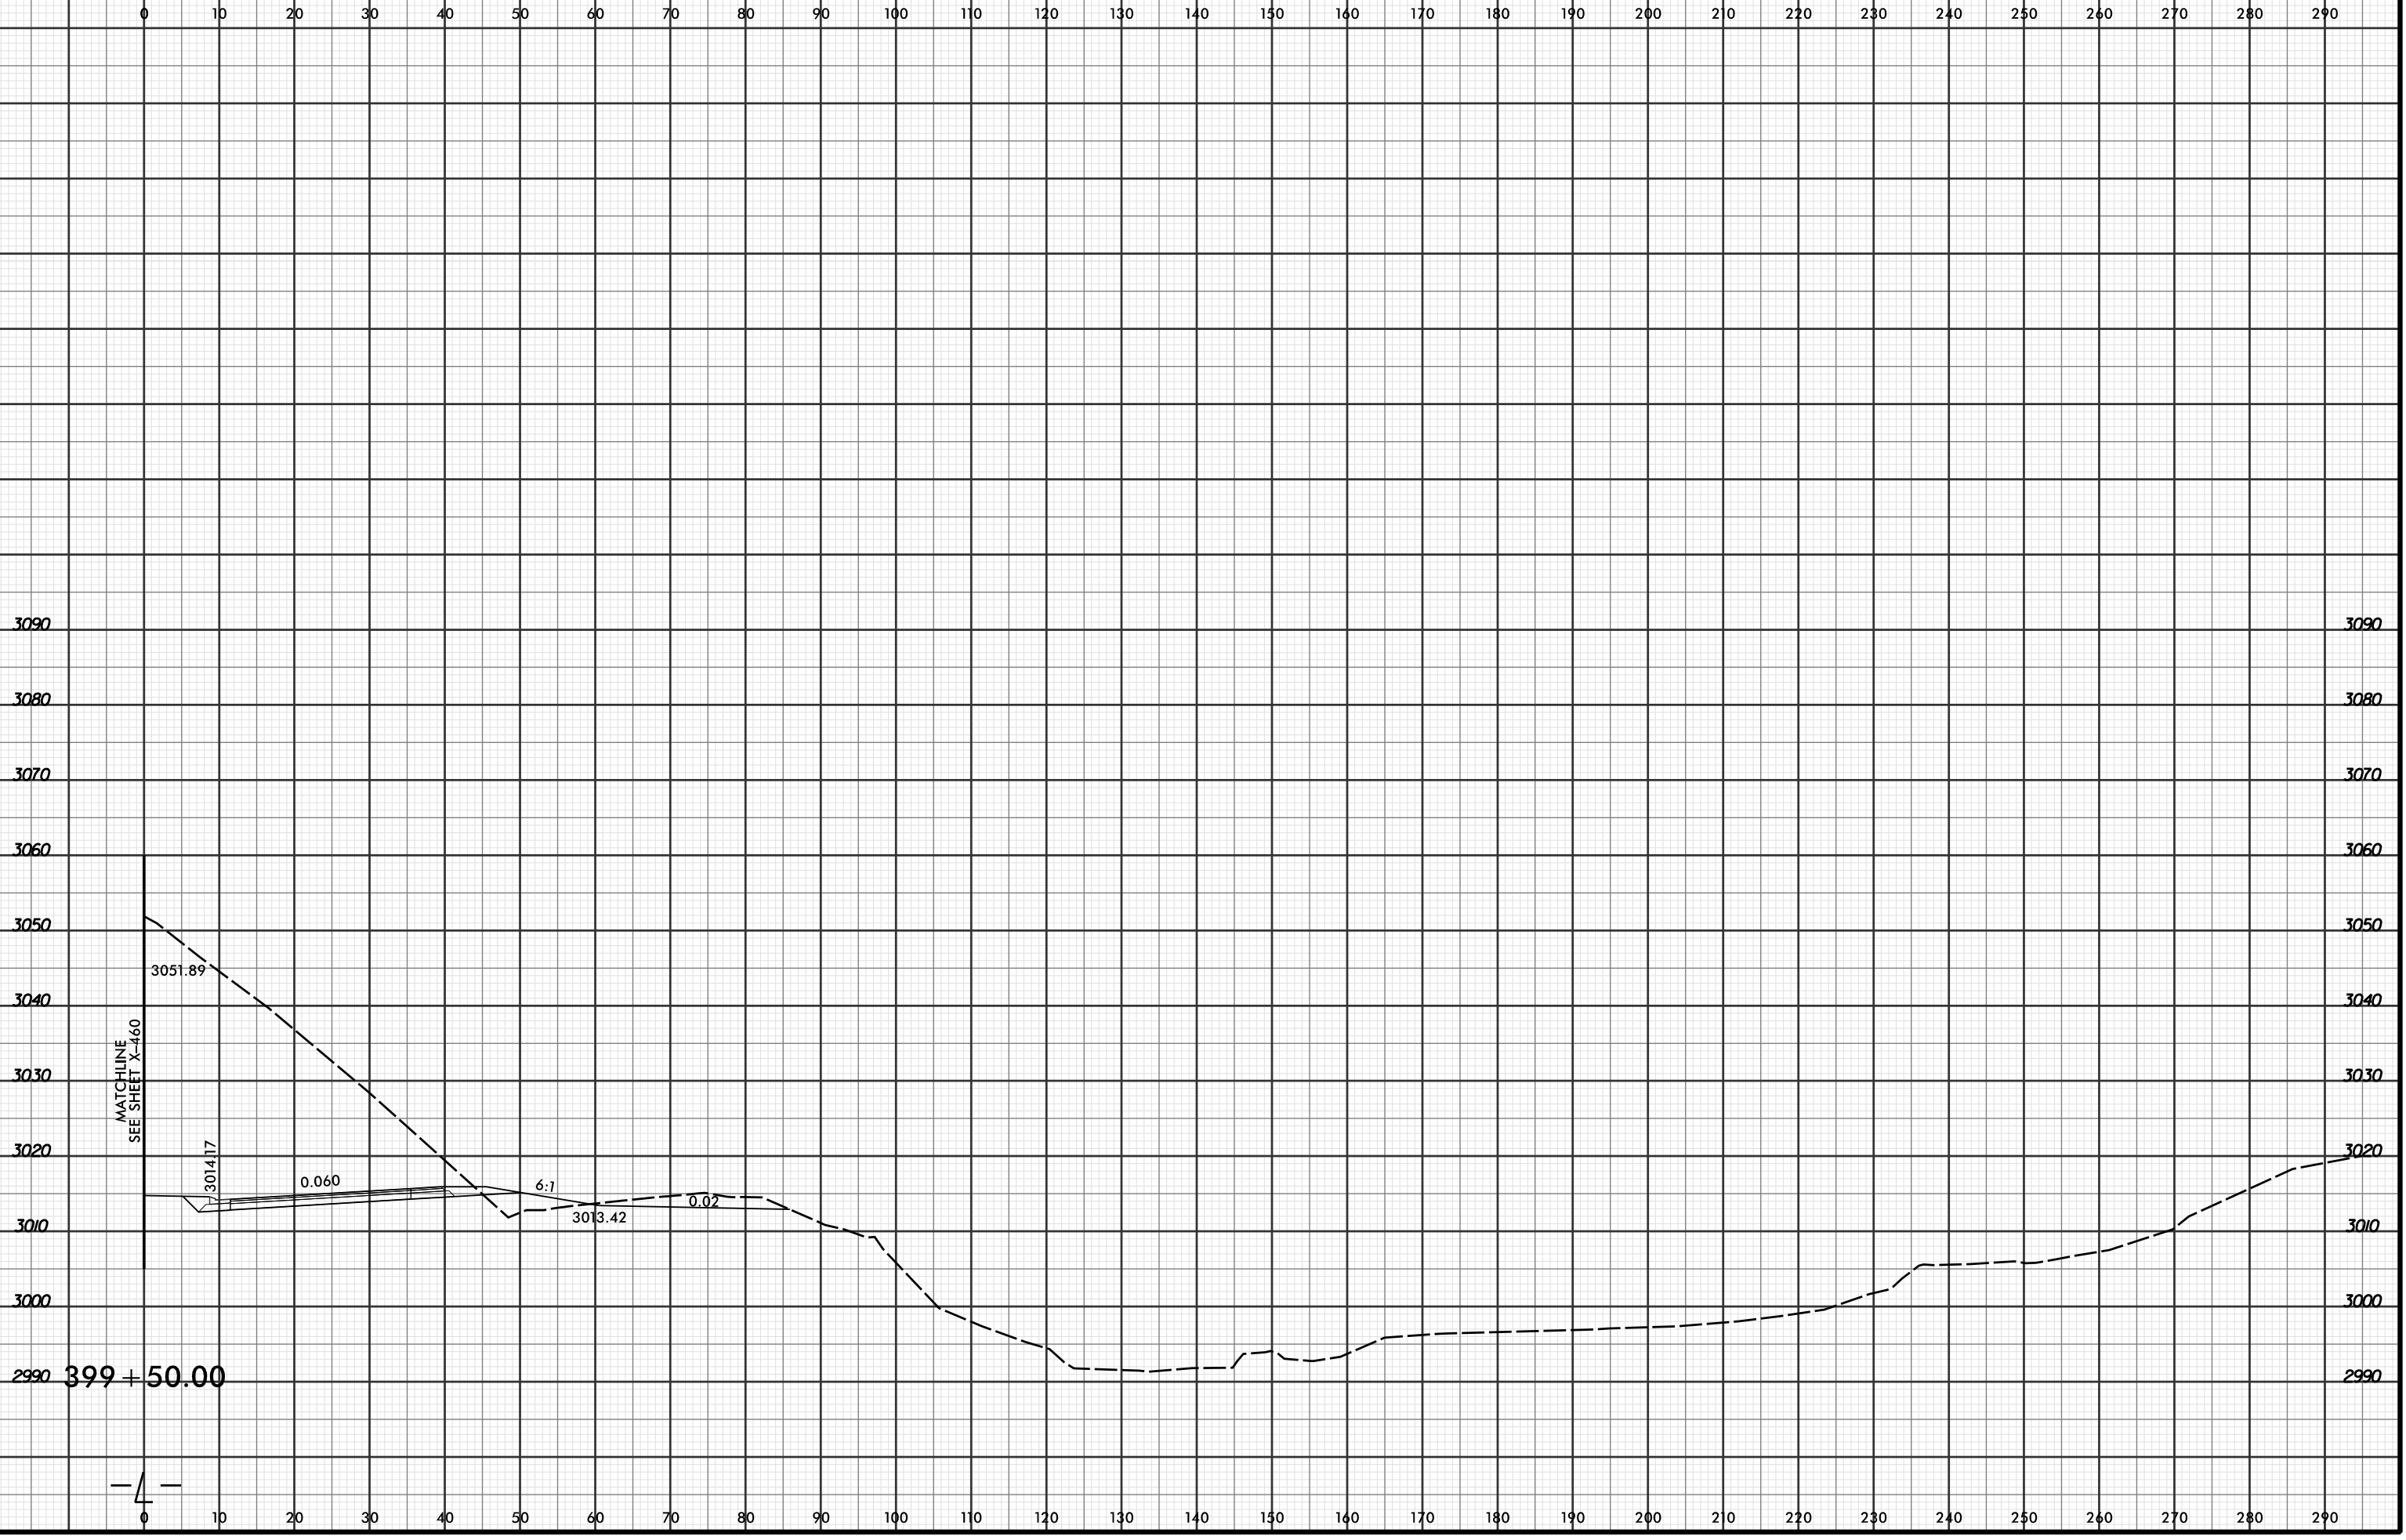

3090
3080
3070
3060
3050
3040
3030
3020
3010
3000
2990

3090
3080
3070
3060
3050
3040
3030
3020
3010
3000
2990

MATCHLINE
SEE SHEET X-460

3051.89

3014.17

0.060

6:1

3013.42

0.02

399 ± 50.00

4

4/19/2016 2:55:53 PM
R:\PROJECTS\2915C\XPL\R2915C_r.dwg_xpl...dgn
LOCHNER