




PROJ. REFERENCE NO.	SHEET NO.
R-2915C	X-560

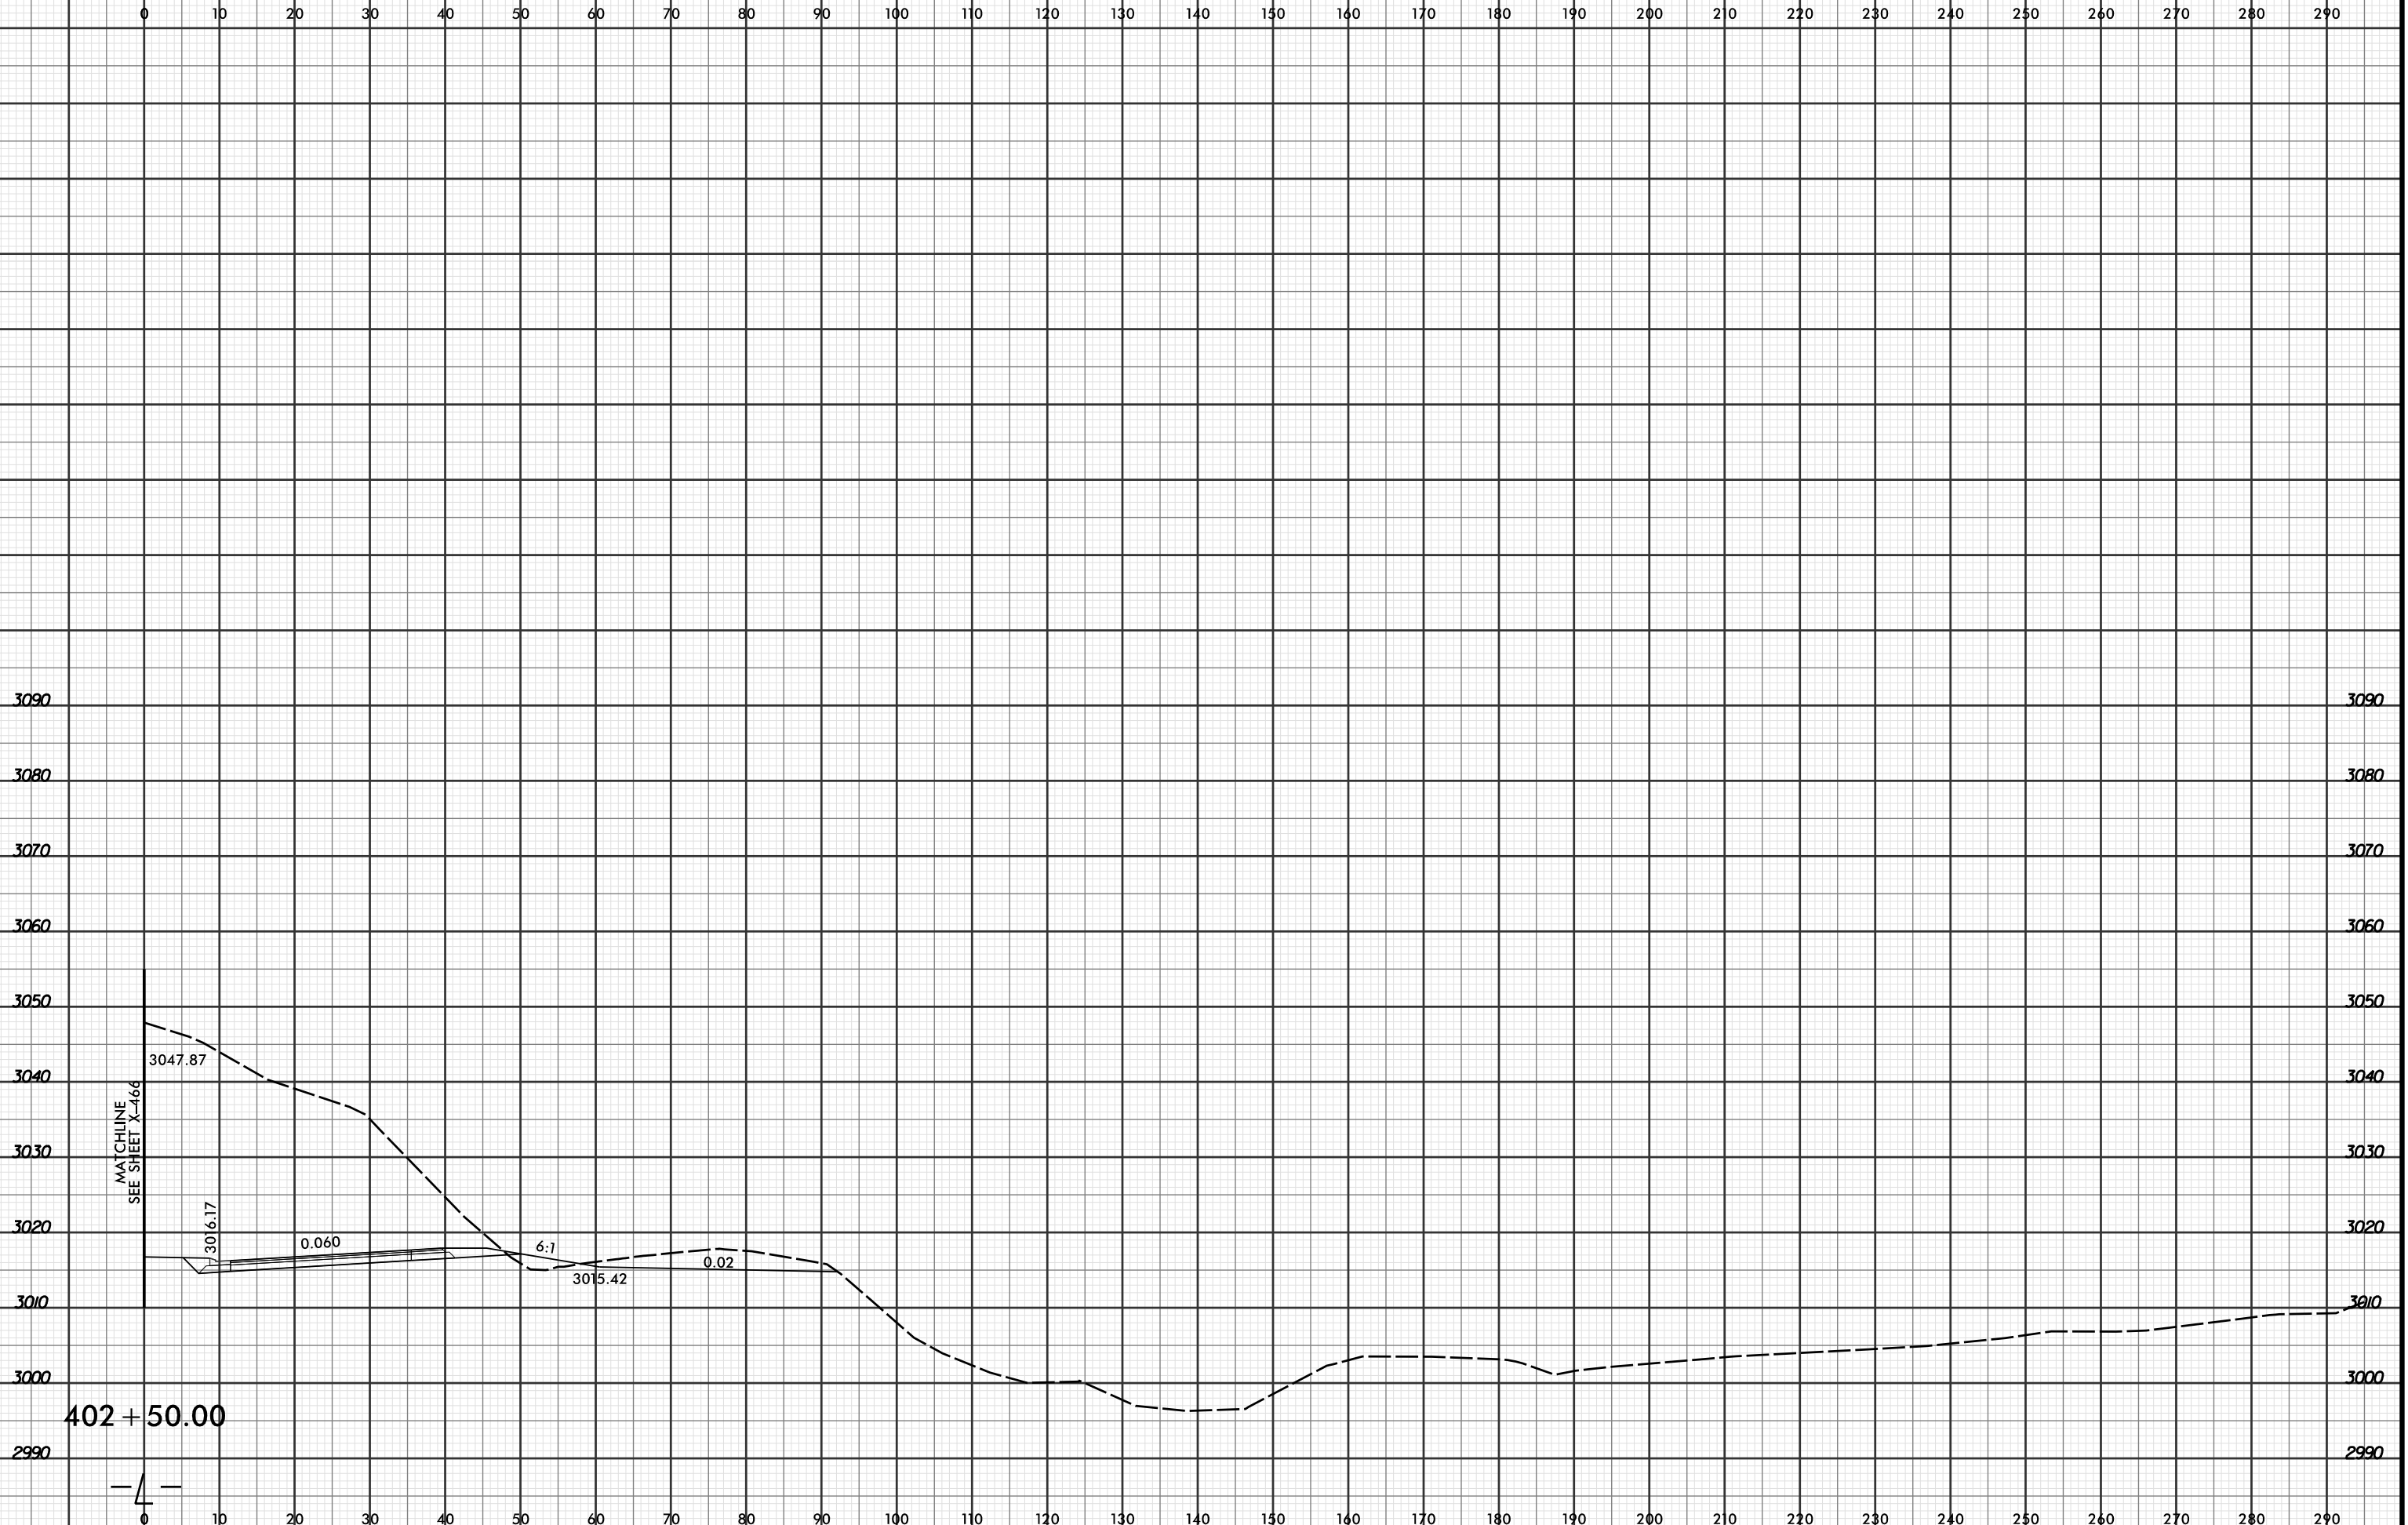

MATCHLINE
SEE SHEET X-466

402 + 50.00

