




PROJ. REFERENCE NO.	SHEET NO.
R-2915C	X-564

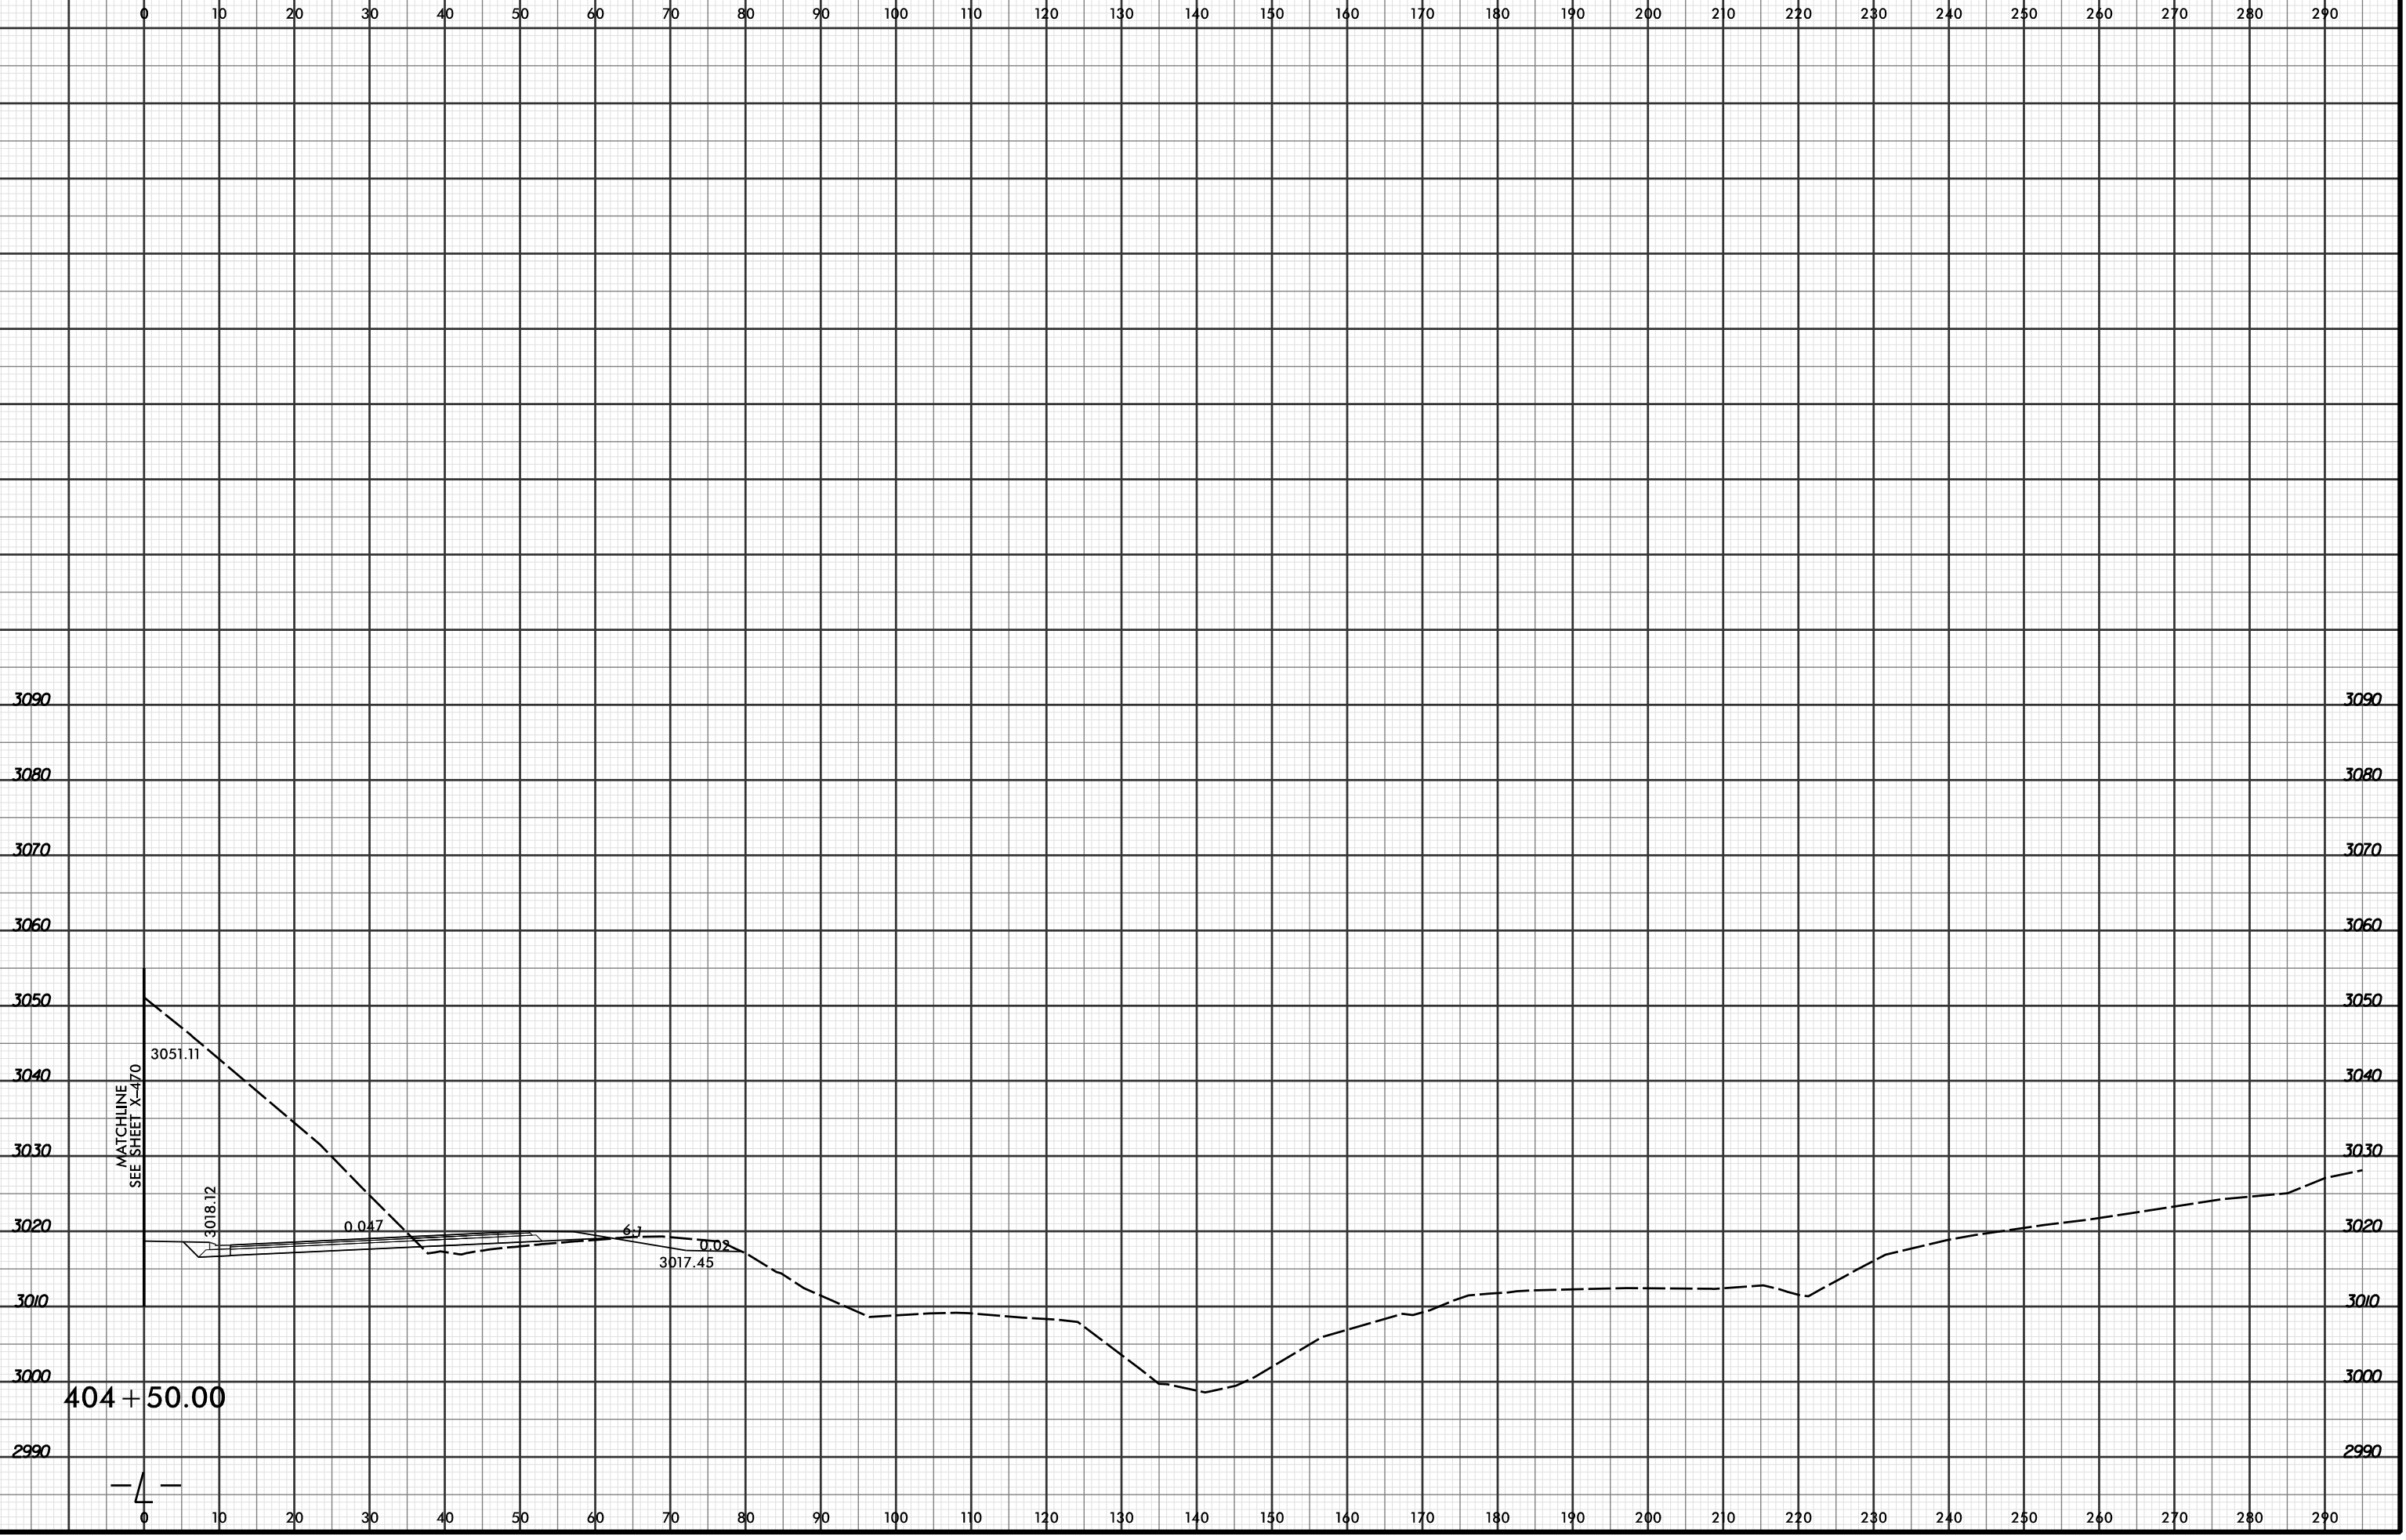

4/19/2016 2:55:59 PM  
 R:\Projects\01\2915C\XPL\2915C\_r.dwg\_xpl.L...dgn  
 LOCHNER

404 + 50.00

— 4 —

MATCHLINE  
 SEE SHEET X-470