




PROJ. REFERENCE NO.	SHEET NO.
R-2915C	X-565

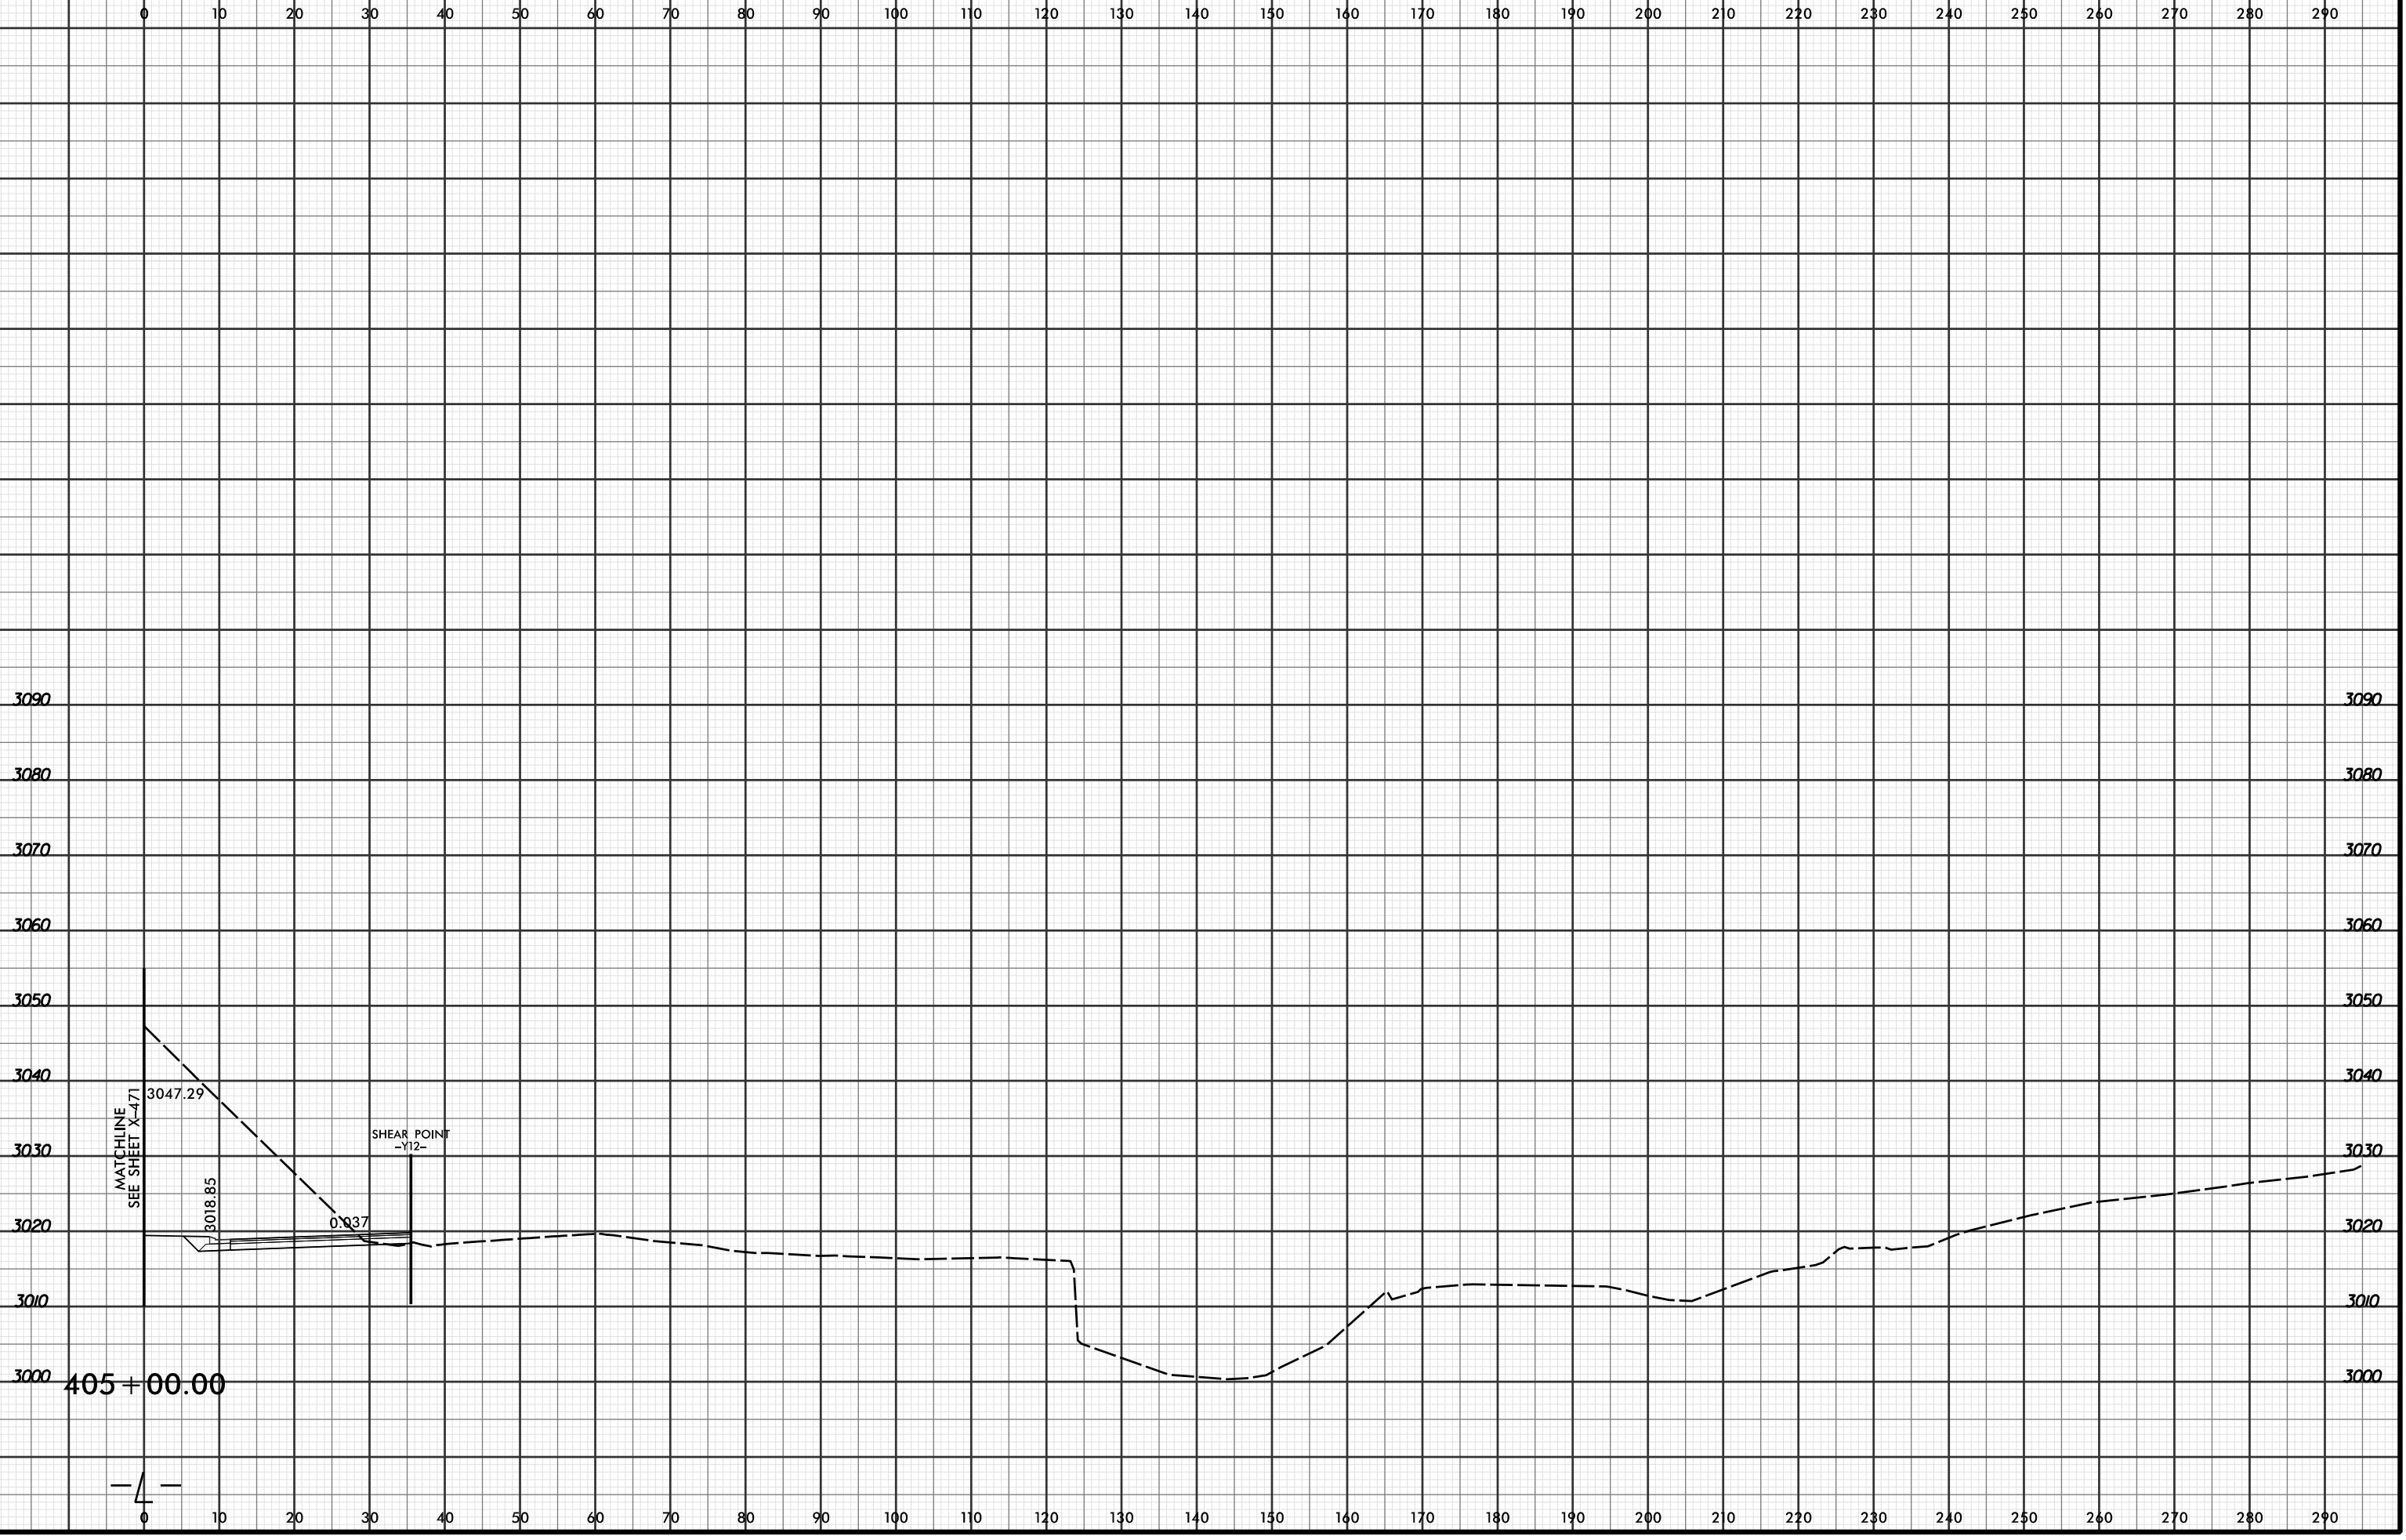

MATCHLINE
SEE SHEET X-471

SHEAR POINT
-Y12-

405 + 00.00

4