




PROJ. REFERENCE NO. R-2915C	SHEET NO. X-566
--------------------------------	--------------------

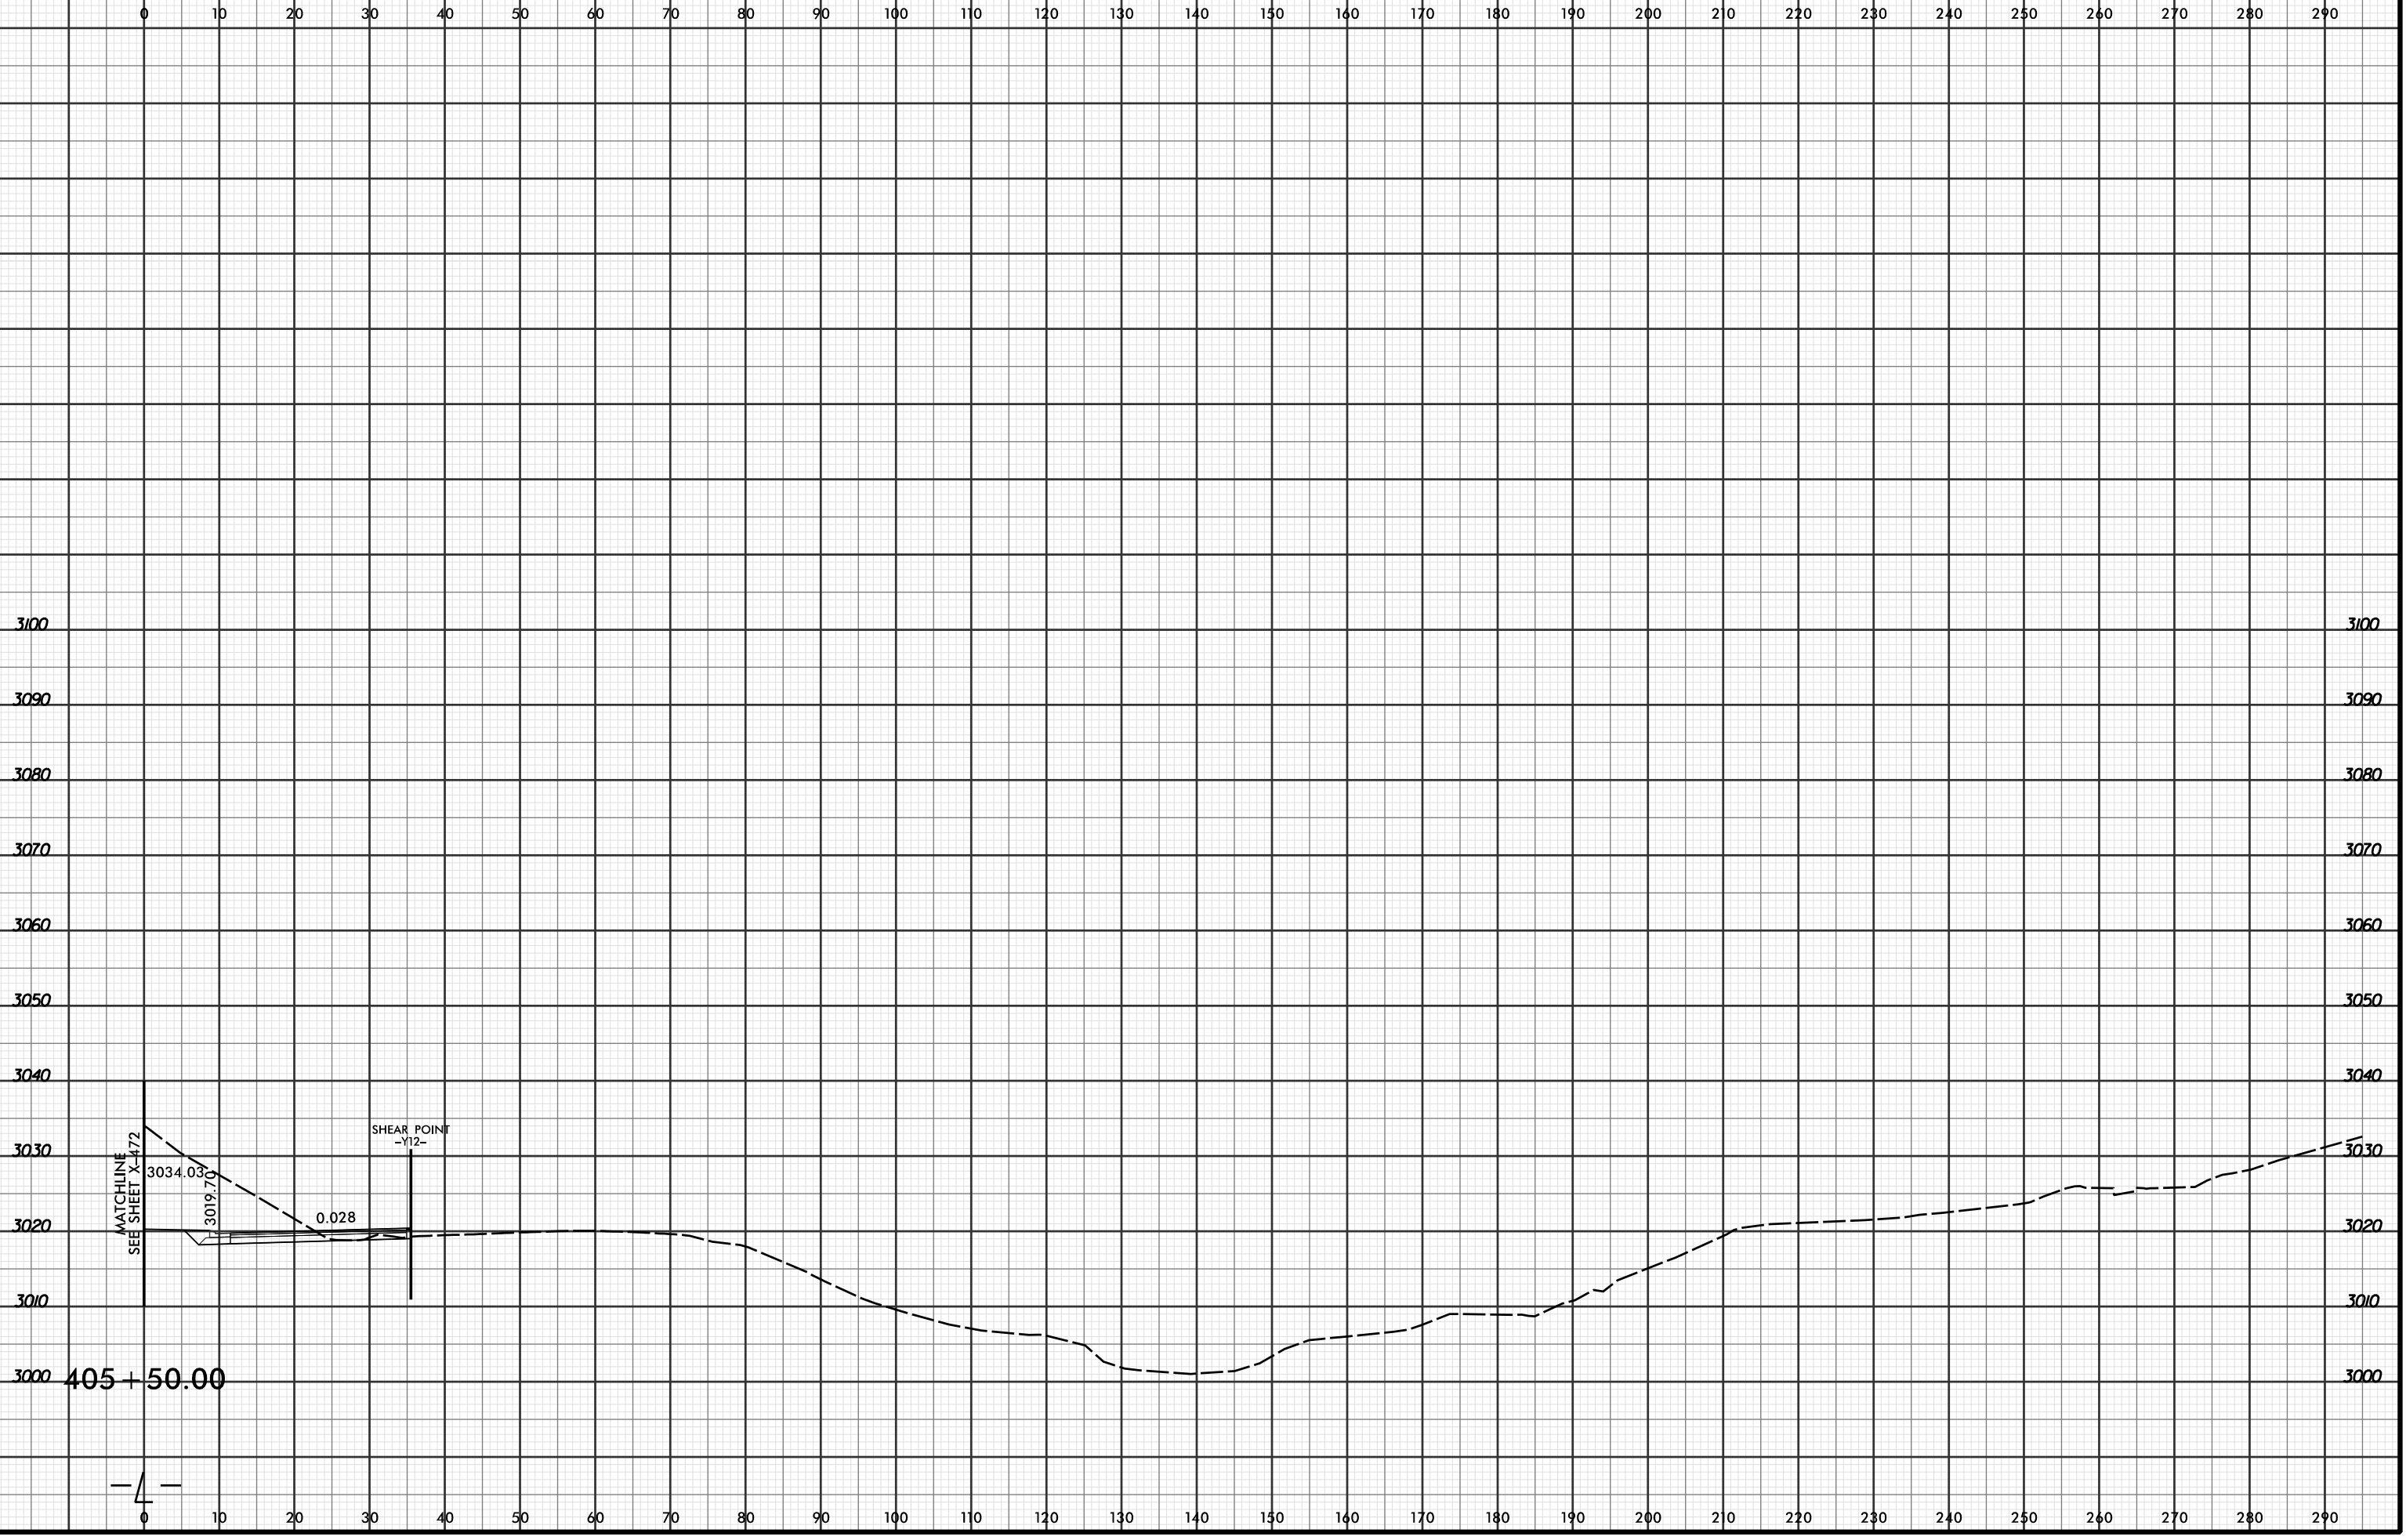

3100
3090
3080
3070
3060
3050
3040
3030
3020
3010
3000

3100
3090
3080
3070
3060
3050
3040
3030
3020
3010
3000

MATCHLINE
SEE SHEET X-472
3034.030
3019.700
0.028

SHEAR POINT
-Y12-

405 + 50.00

-4-