


PROJ. REFERENCE NO.	SHEET NO.
R-2915C	X-571

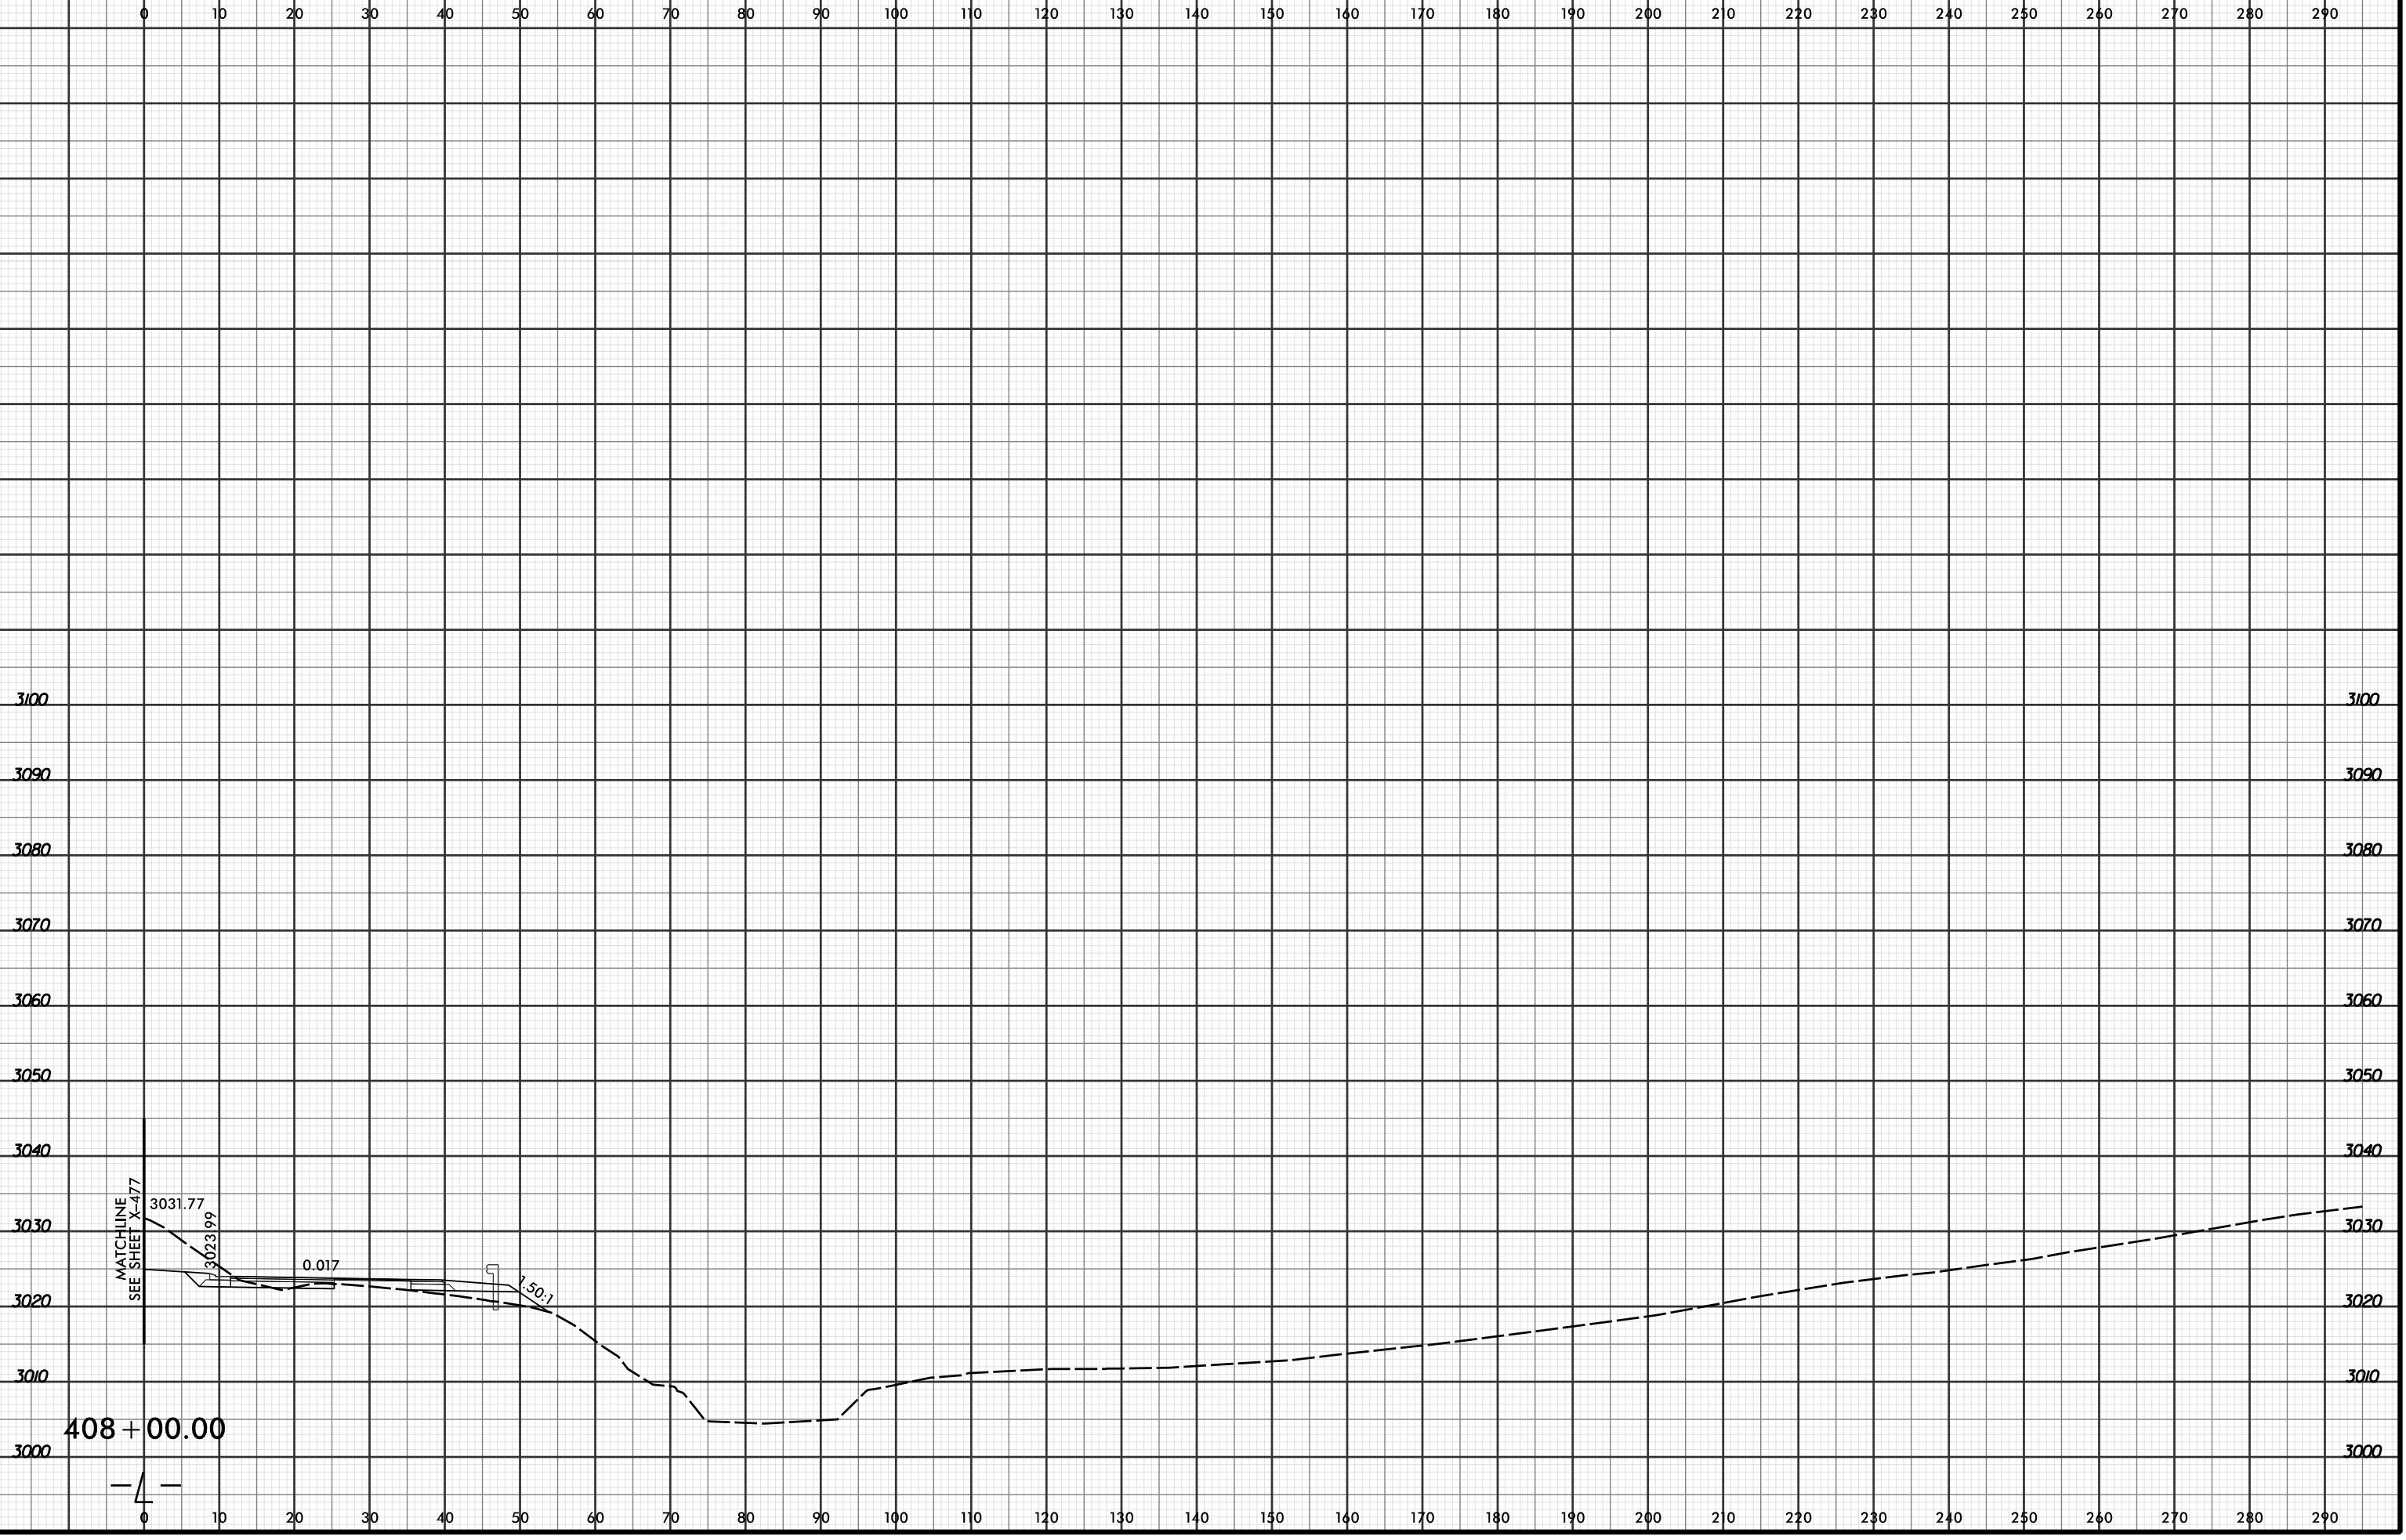

3100
3090
3080
3070
3060
3050
3040
3030
3020
3010
3000

3100
3090
3080
3070
3060
3050
3040
3030
3020
3010
3000

408 + 00.00

