




PROJ. REFERENCE NO. R-2915C	SHEET NO. X-574
--------------------------------	--------------------

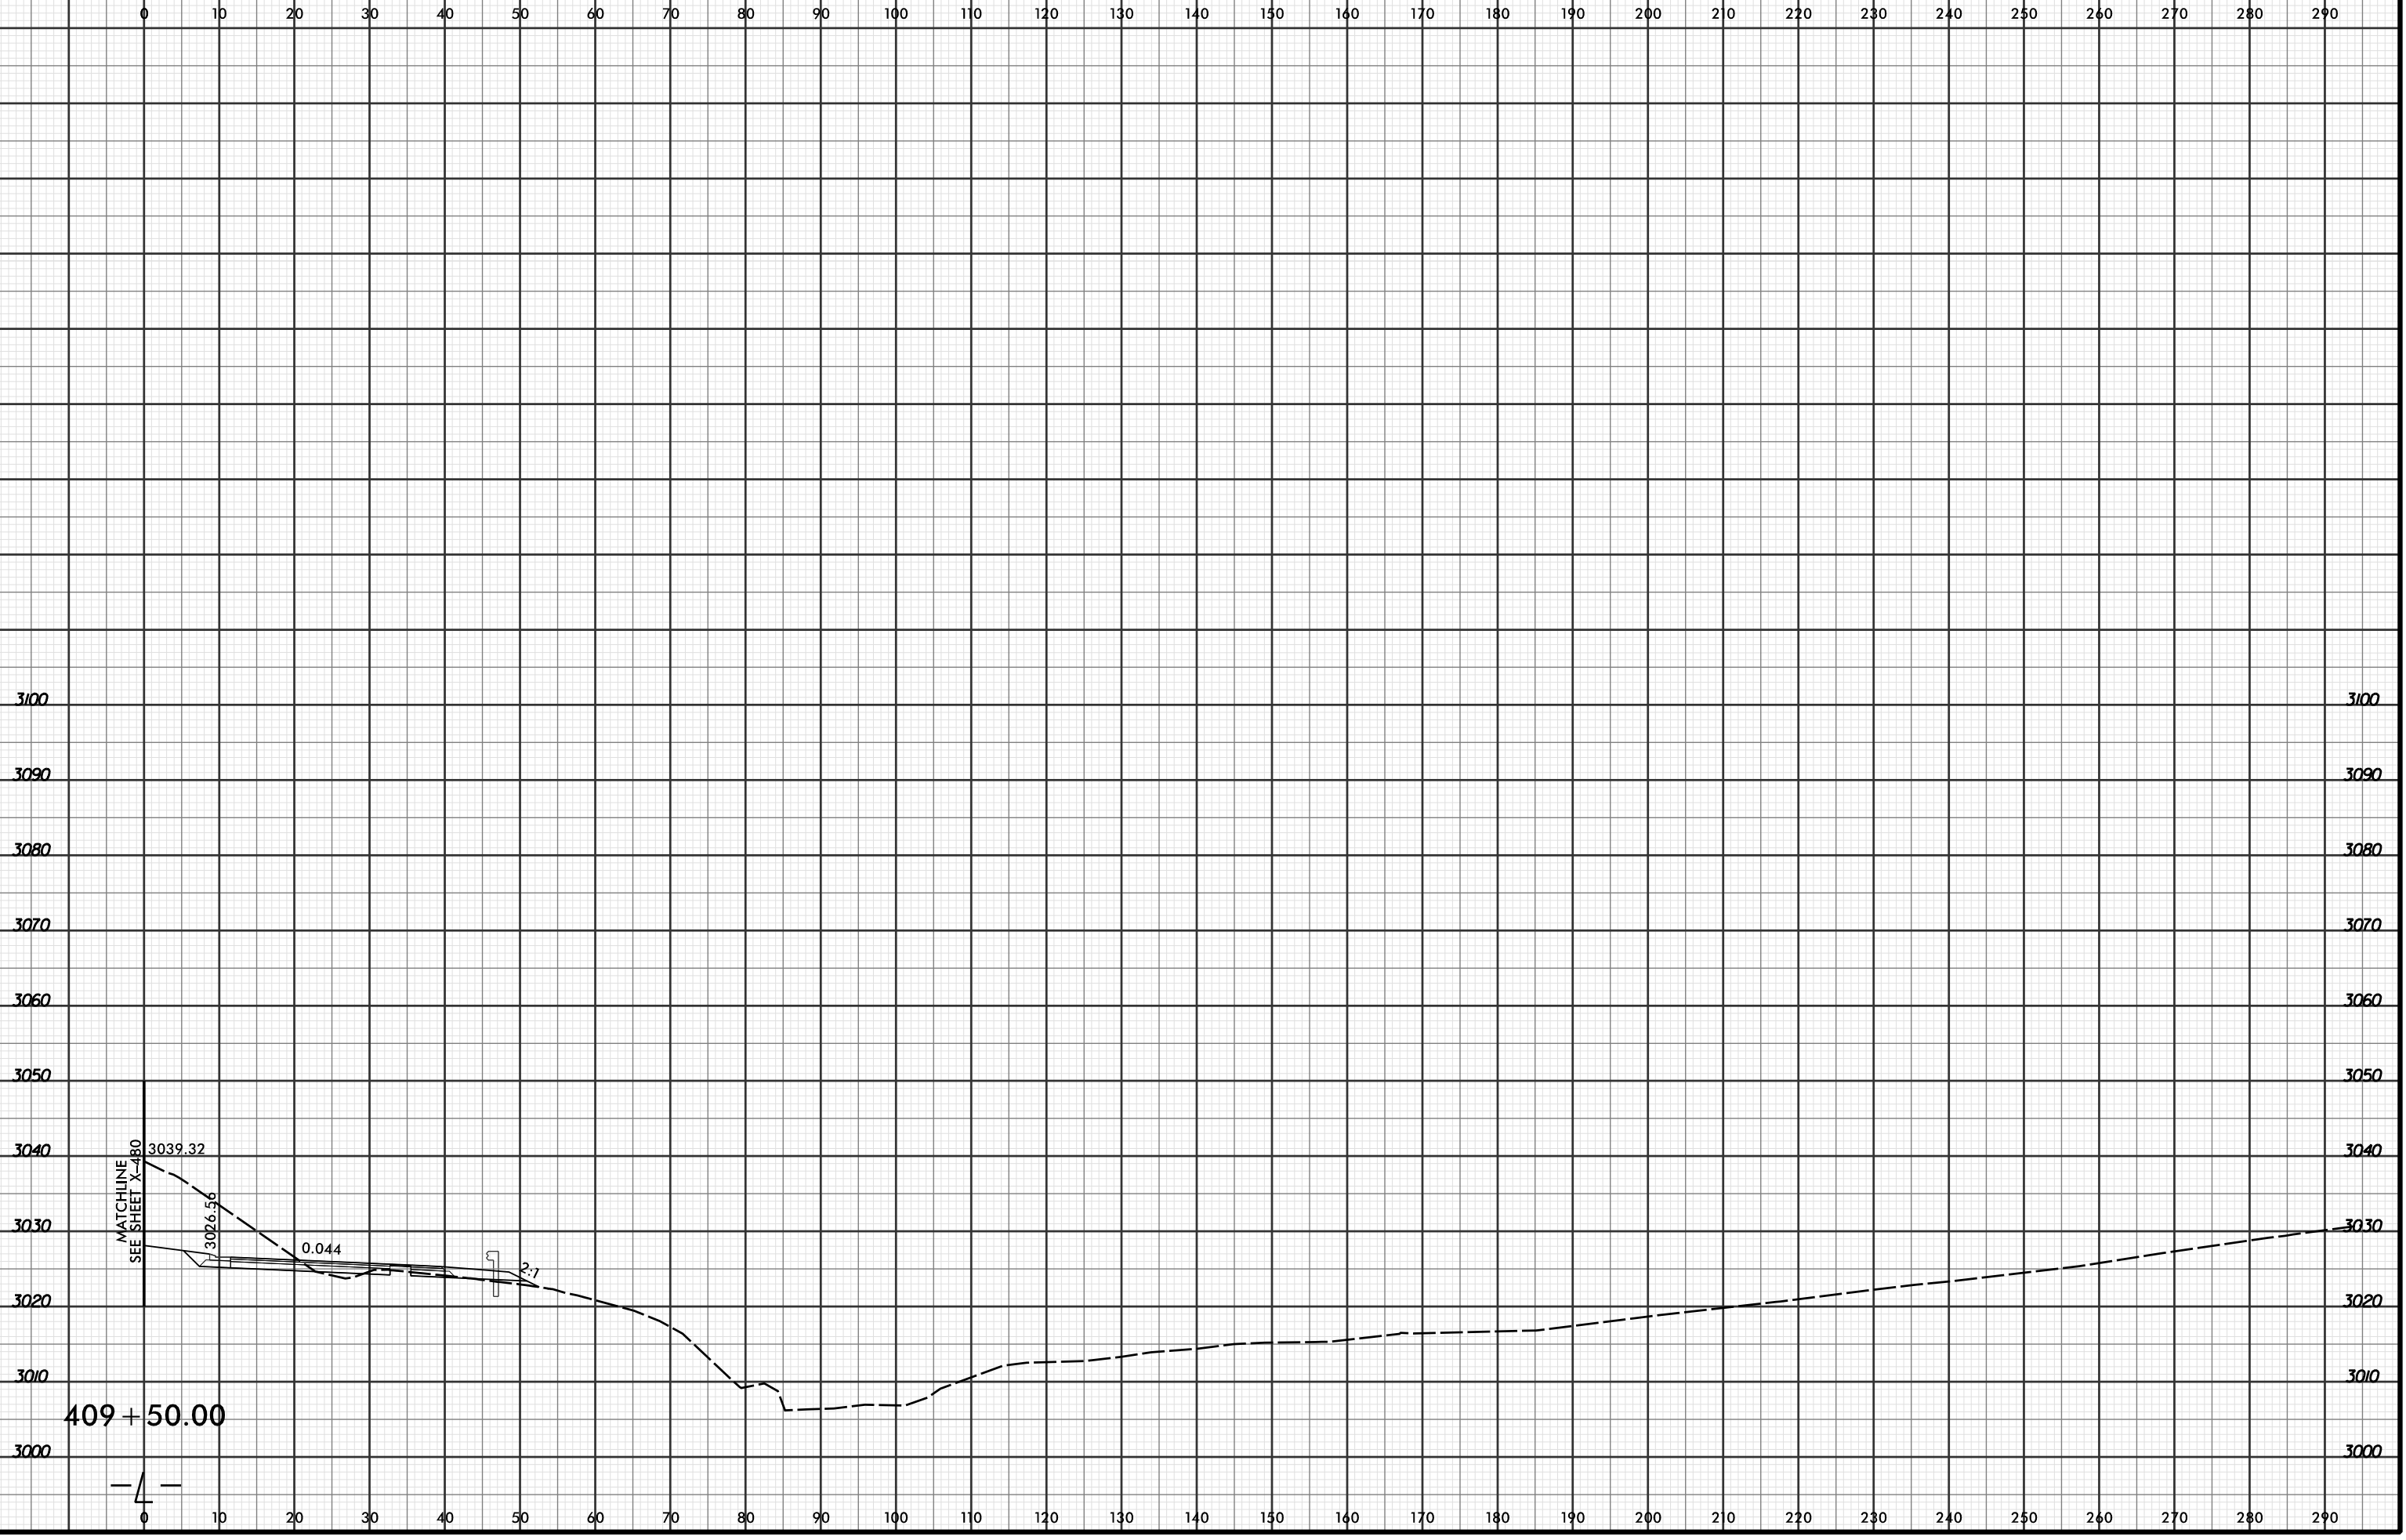

409 + 50.00

— 4 —