




PROJ. REFERENCE NO.	SHEET NO.
R-2915C	X-575

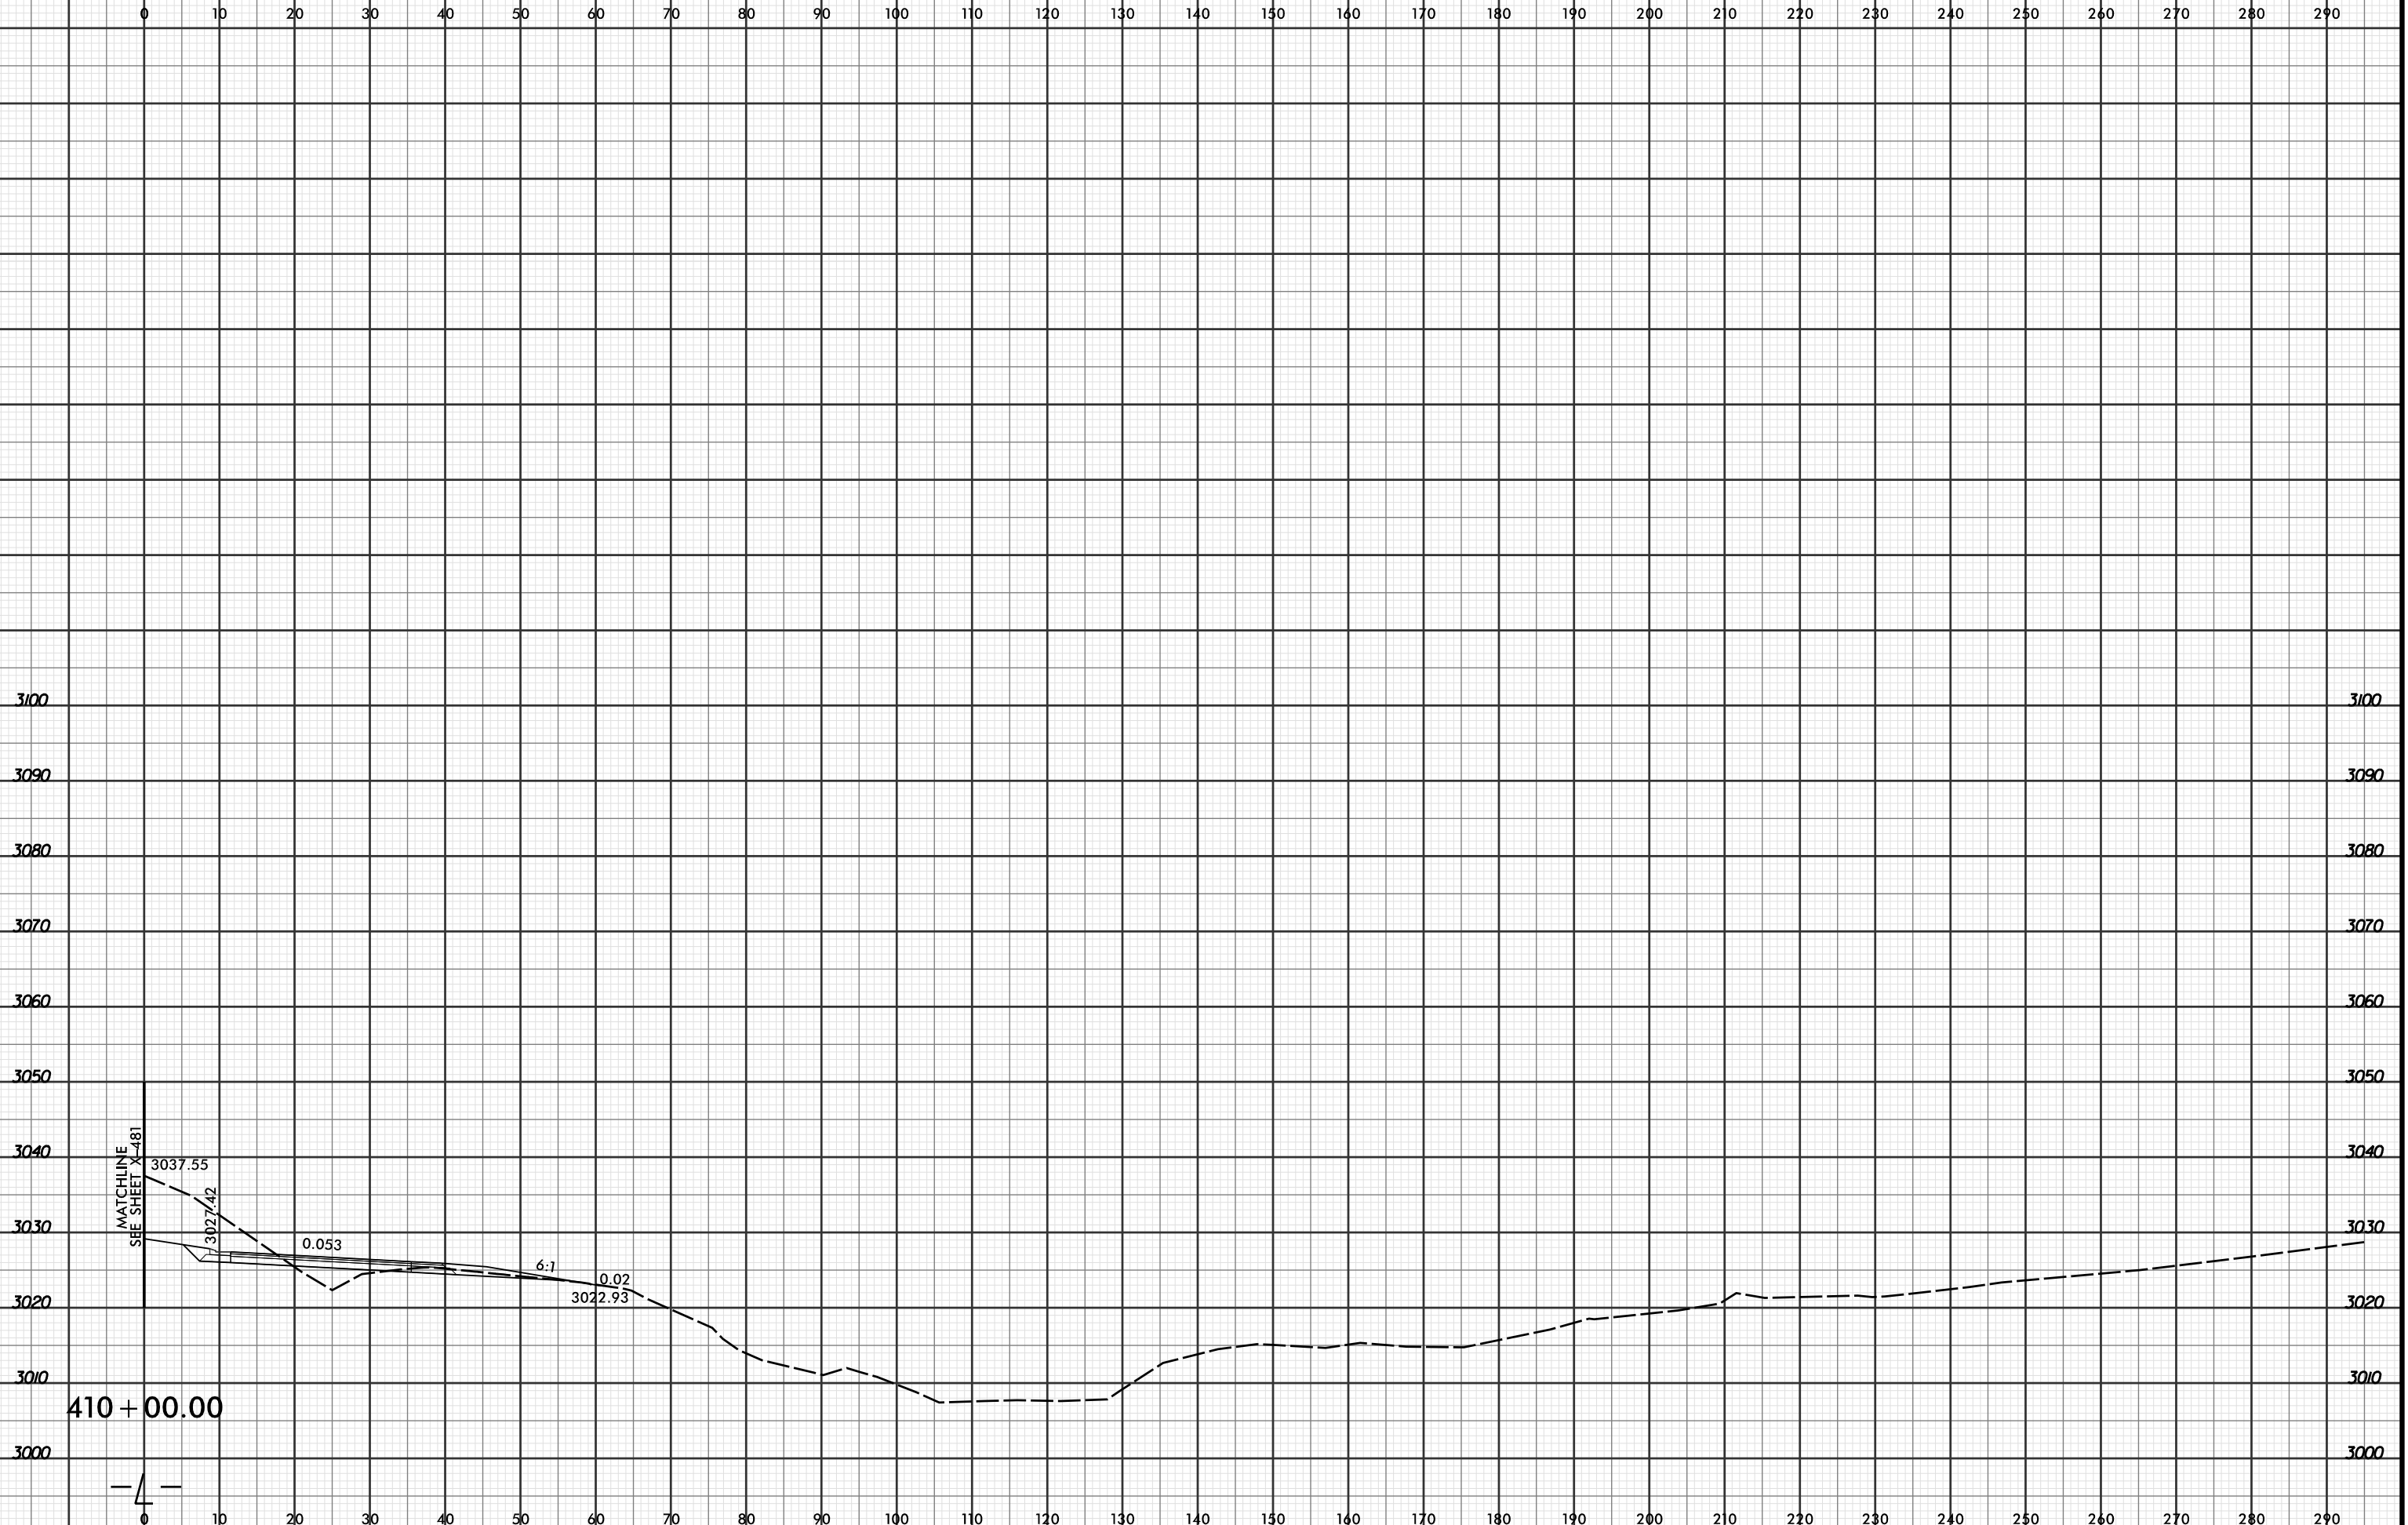

MATCHLINE  
SEE SHEET X-481

410 + 00.00

