


8/23/99



PROJ. REFERENCE NO. R-2915C	SHEET NO. X-582
--------------------------------	--------------------

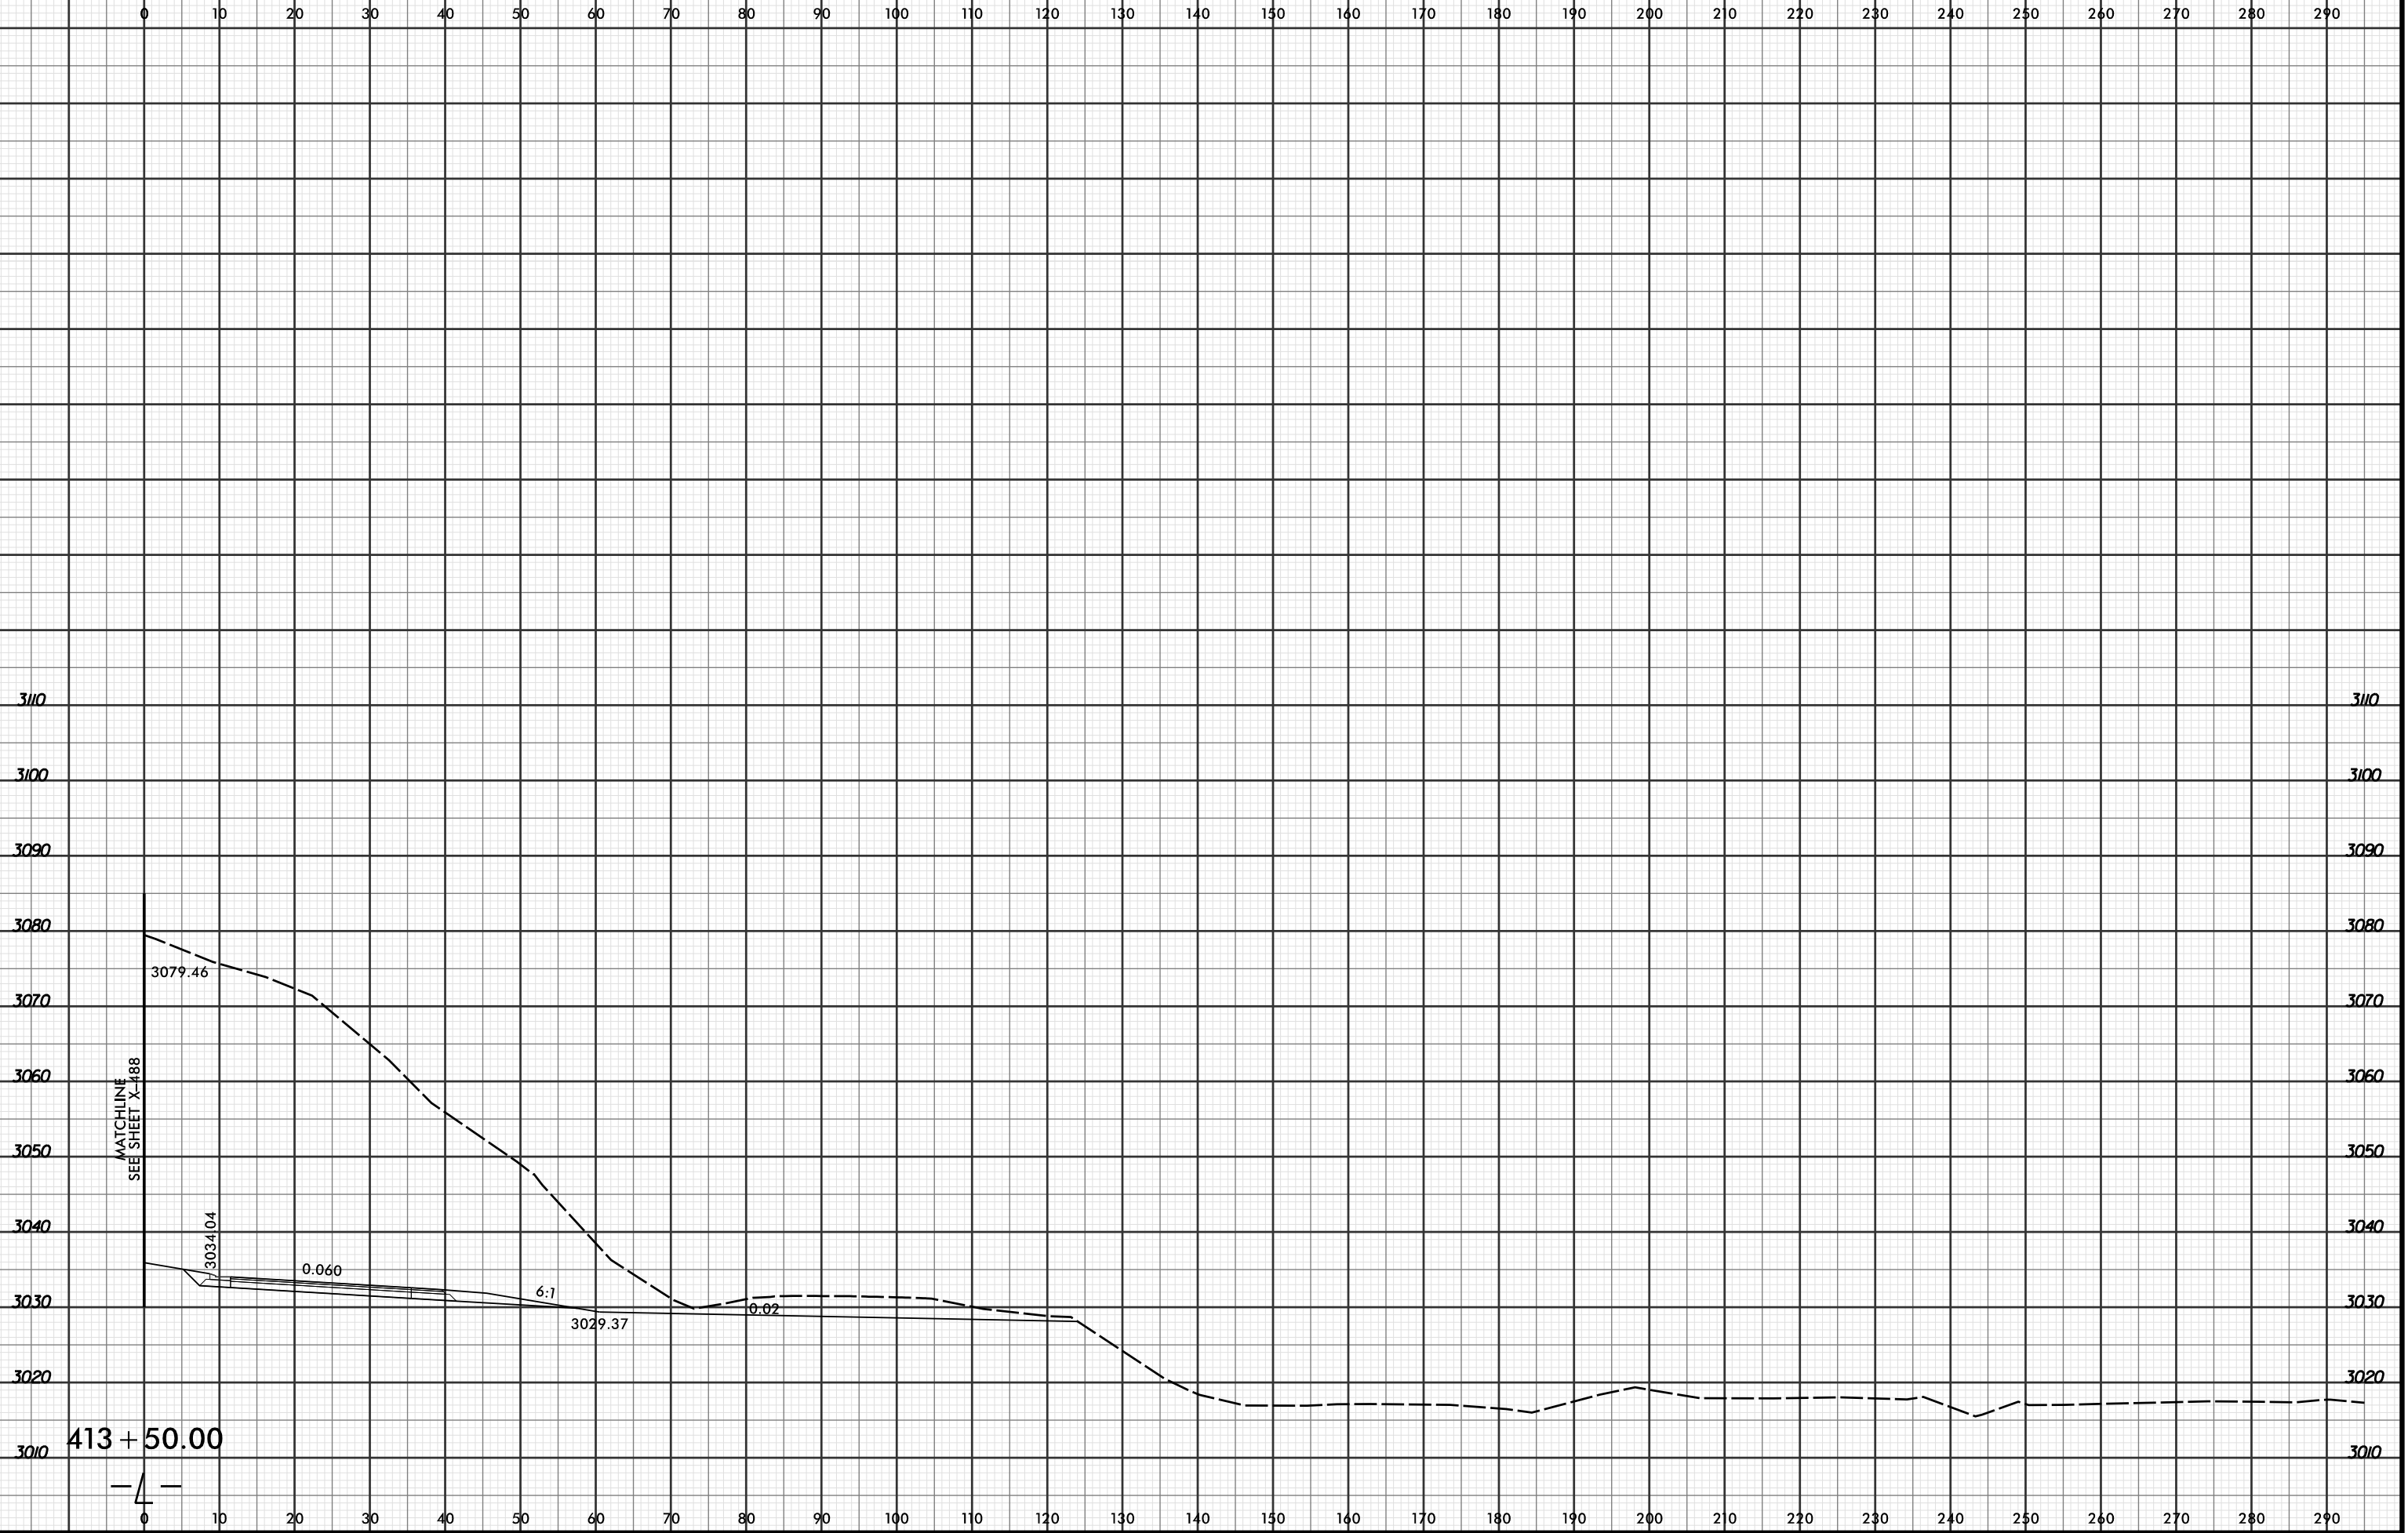

MATCHLINE  
SEE SHEET X-488

413 + 50.00



4/19/2016 2:56:09 PM  
R:\Projects\01\XSC\XPL\R2915C\_r.dwg\_xpl.dgn  
LOCHNER