




0 10 20 

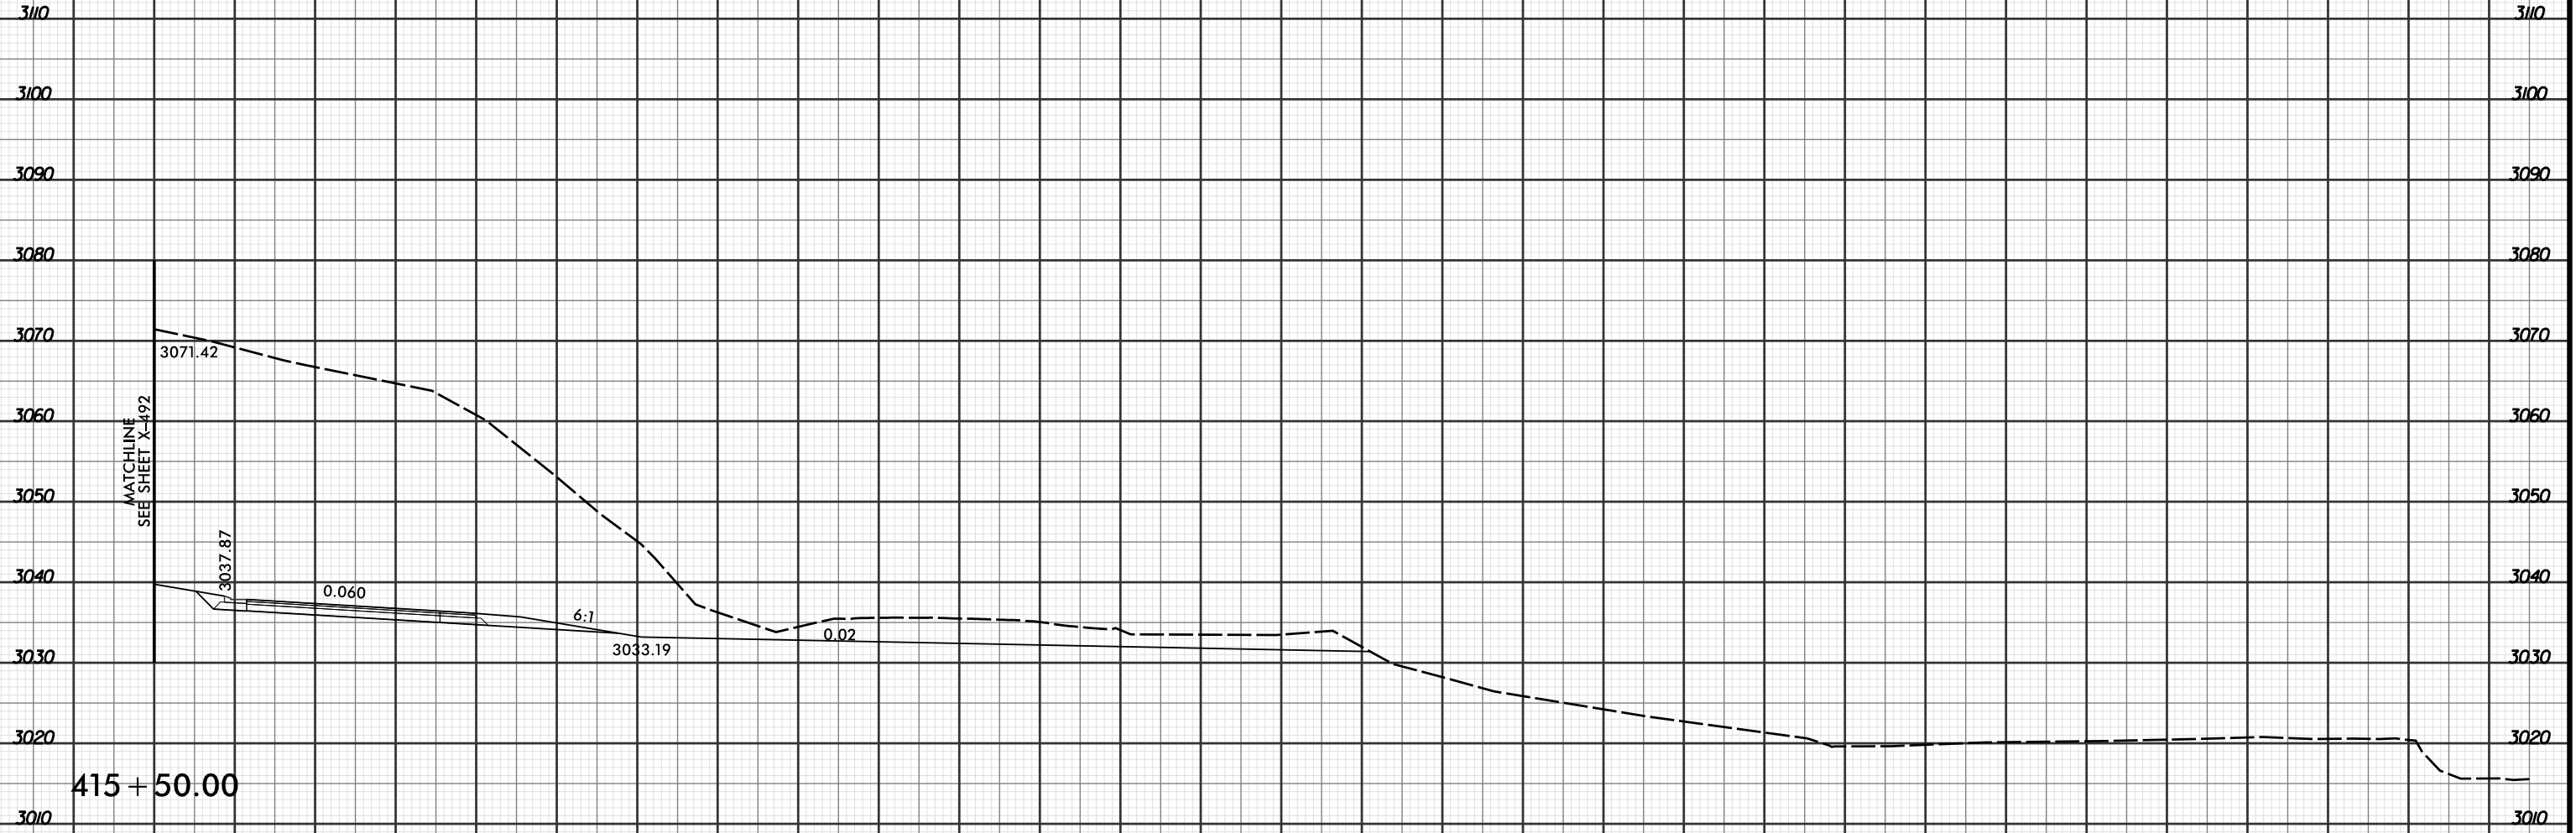

MATCHLINE
SEE SHEET X-492

415 + 50.00

