




PROJ. REFERENCE NO.	SHEET NO.
R-2915C	X-603

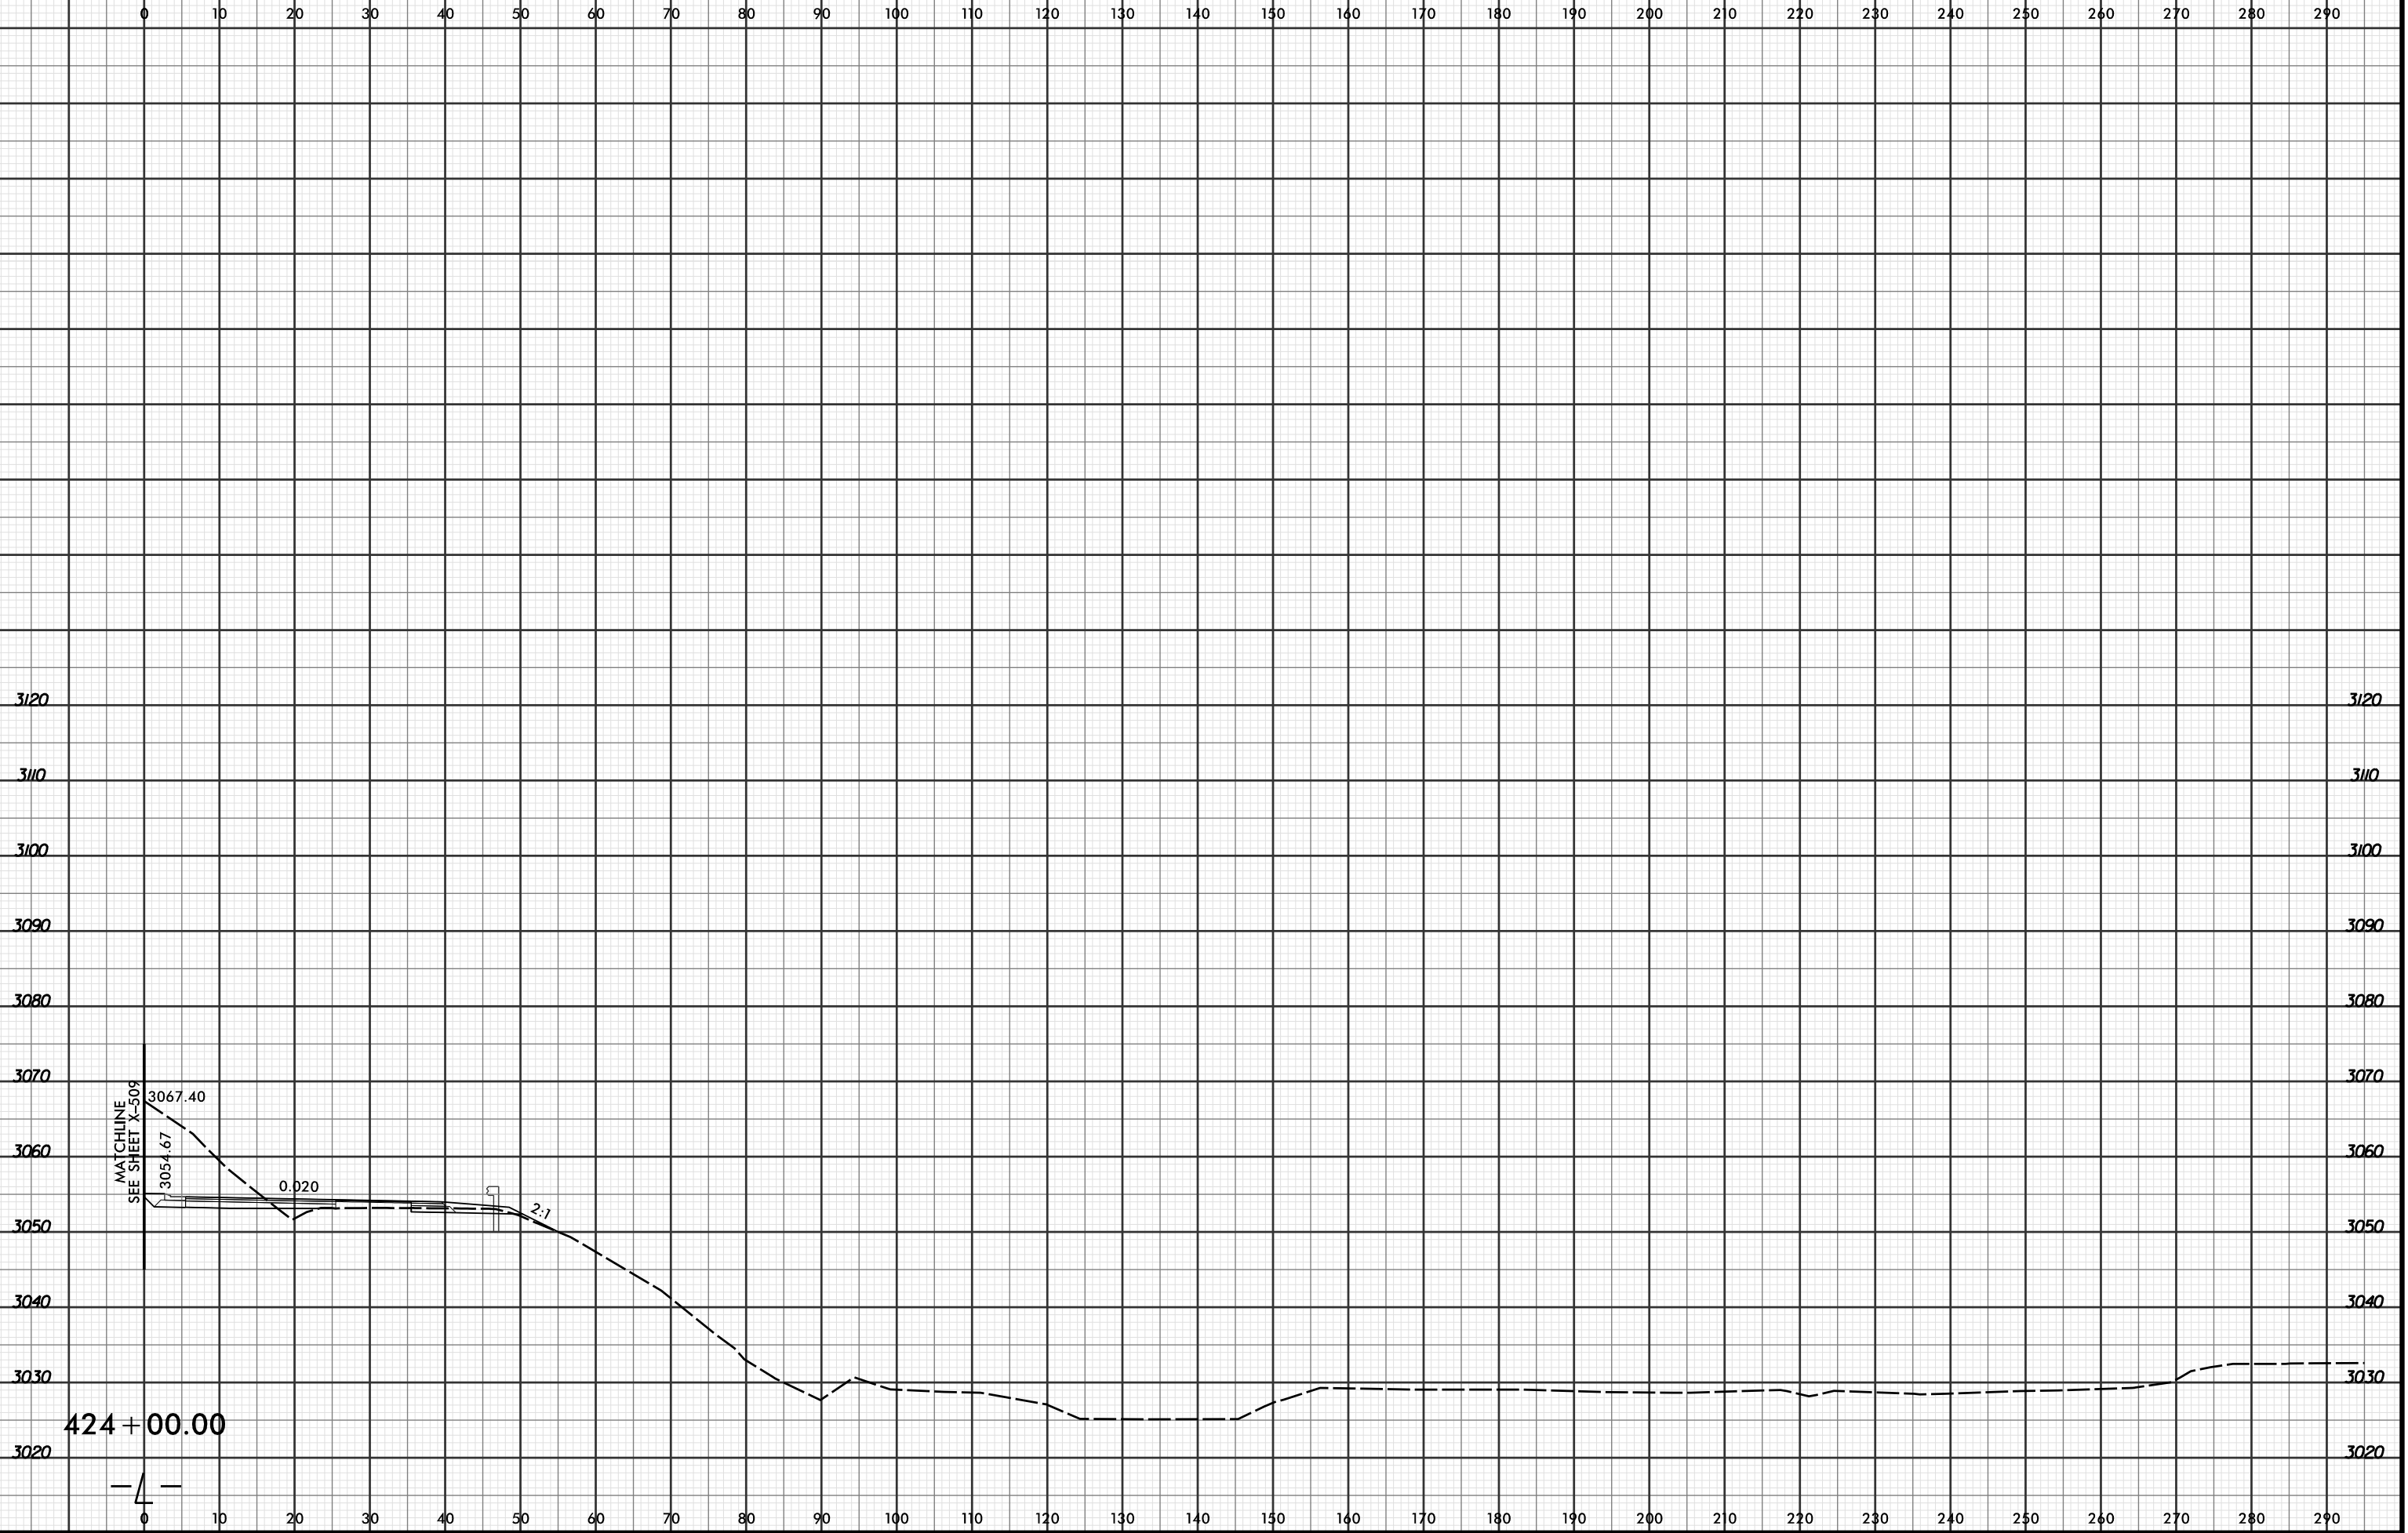

3120  
3110  
3100  
3090  
3080  
3070  
3060  
3050  
3040  
3030  
3020

3120  
3110  
3100  
3090  
3080  
3070  
3060  
3050  
3040  
3030  
3020

424+00.00

4