




PROJ. REFERENCE NO.	SHEET NO.
R-2915C	X-607

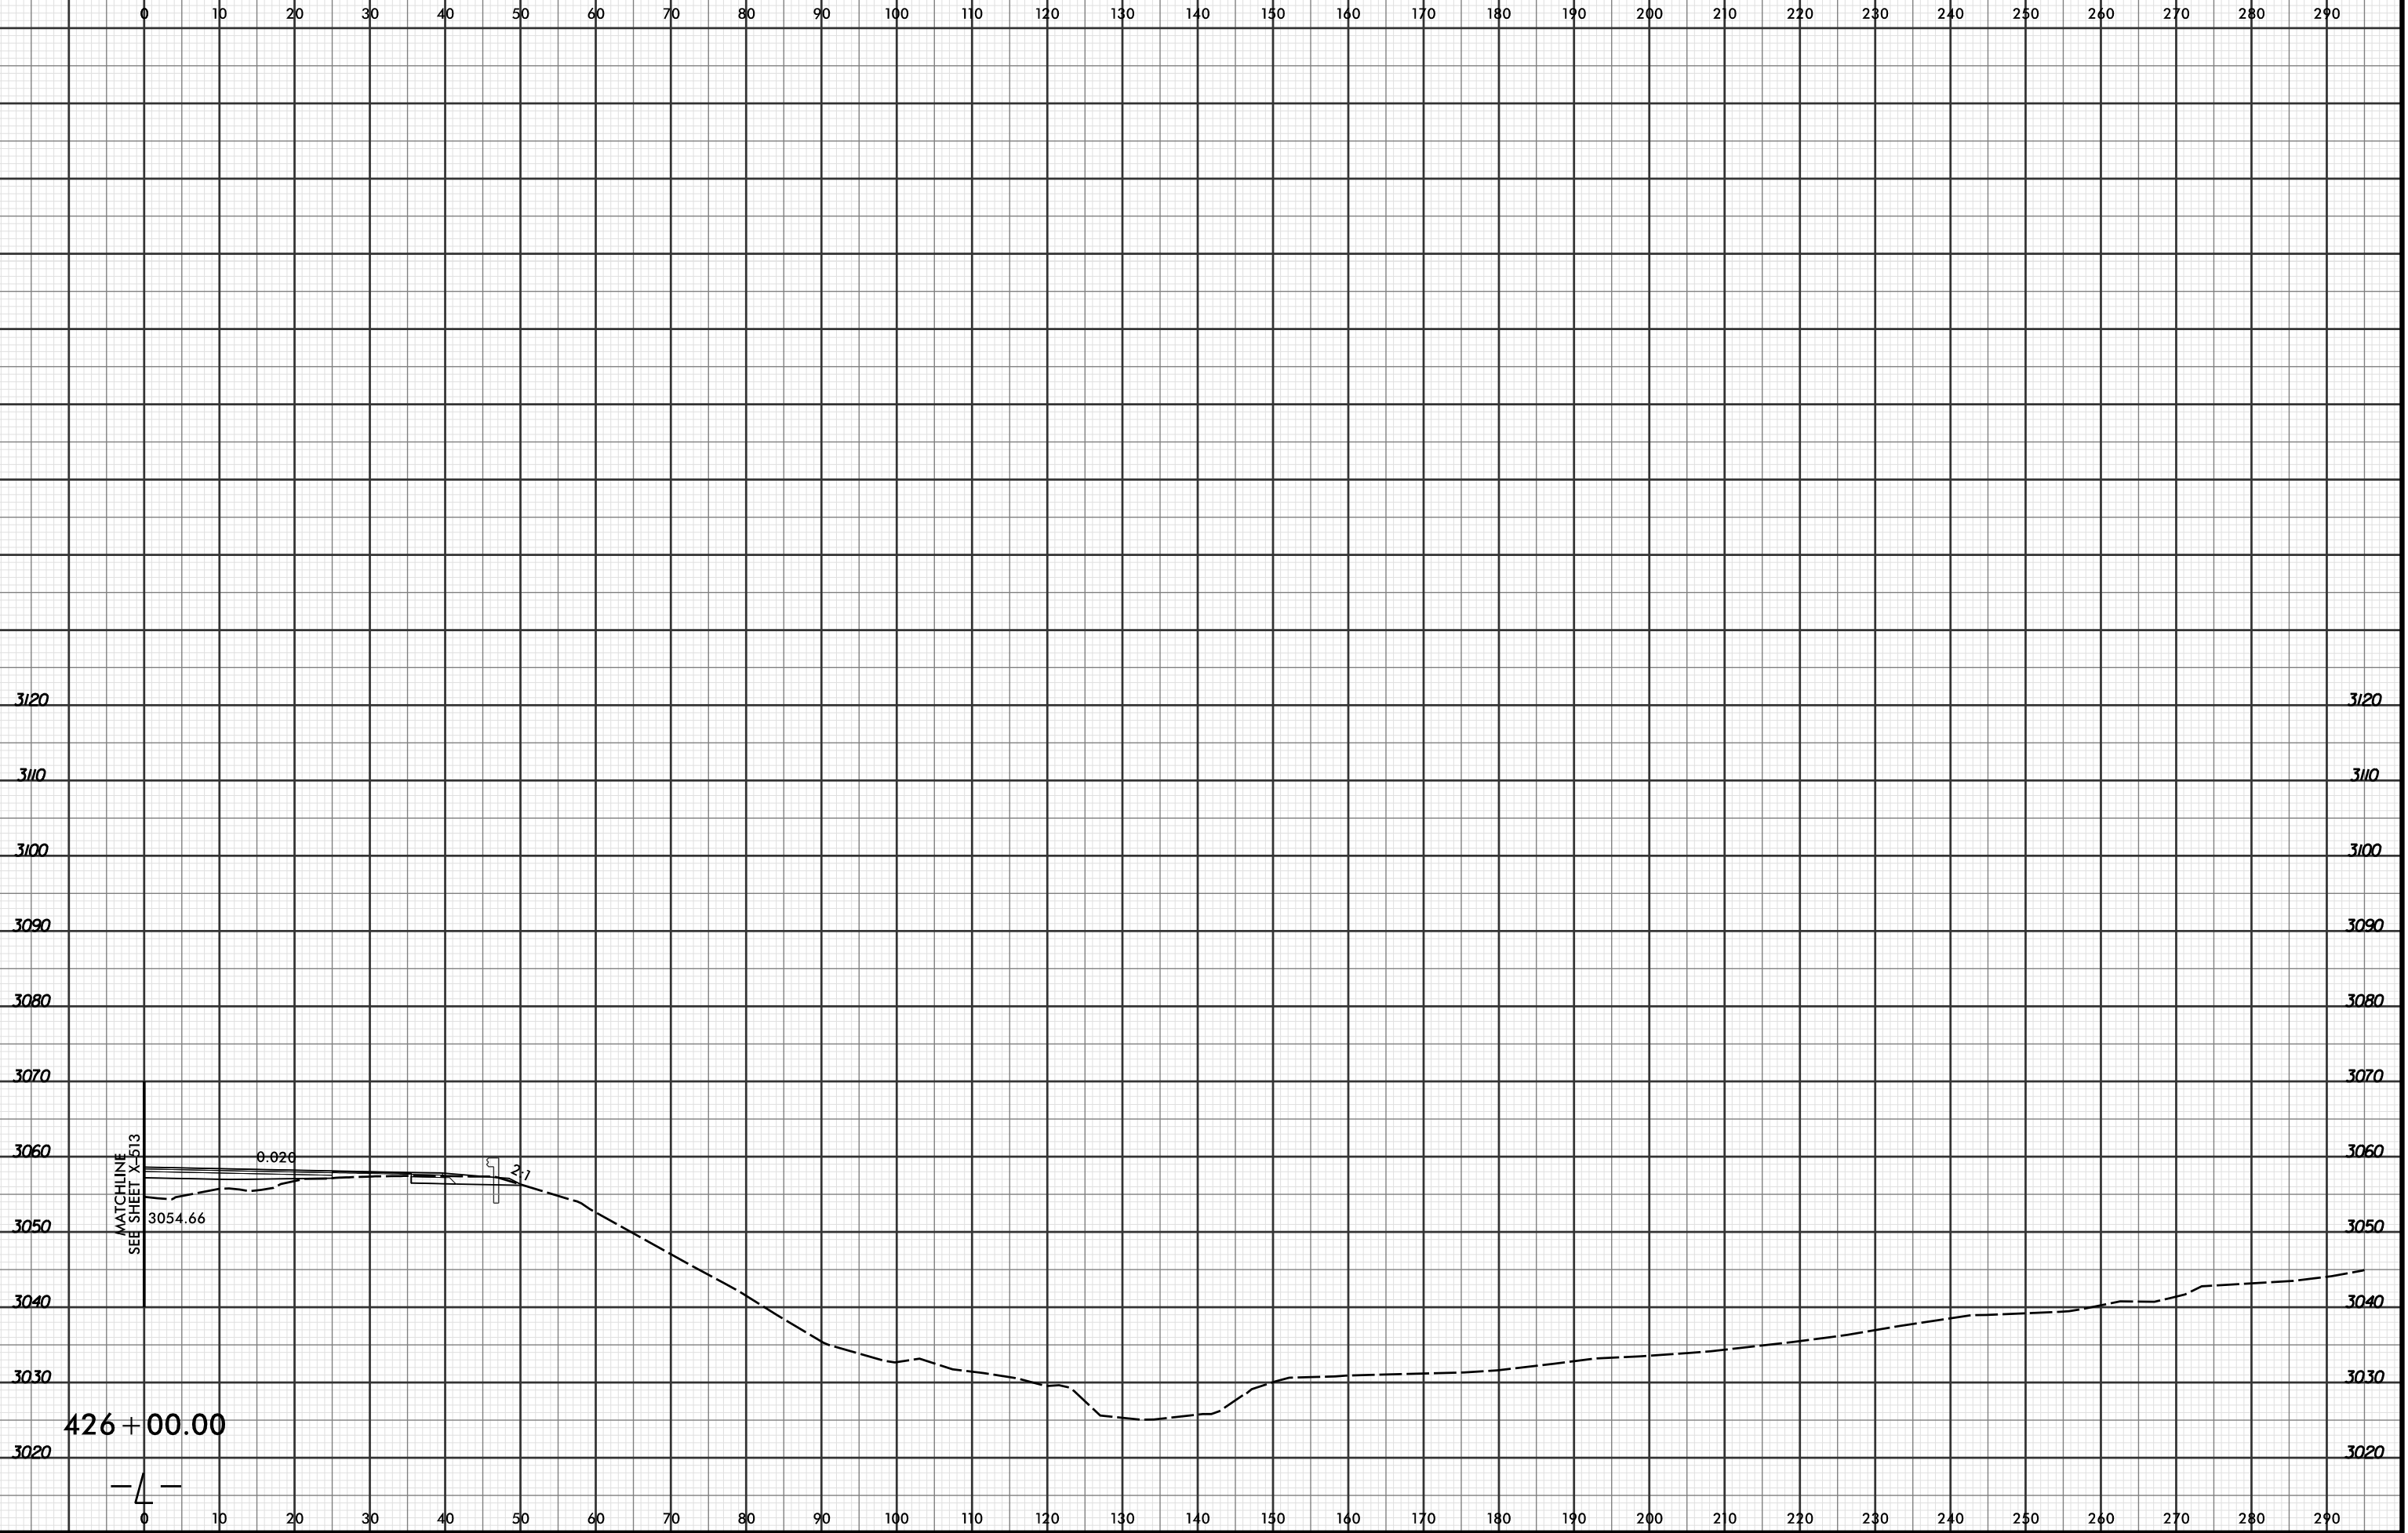

3120
3110
3100
3090
3080
3070
3060
3050
3040
3030
3020

3120
3110
3100
3090
3080
3070
3060
3050
3040
3030
3020

MATCHLINE
SEE SHEET X-513

0.026

2.7

3054.66

426 + 00.00

— 4 —