




PROJ. REFERENCE NO.	SHEET NO.
R-2915C	X-609

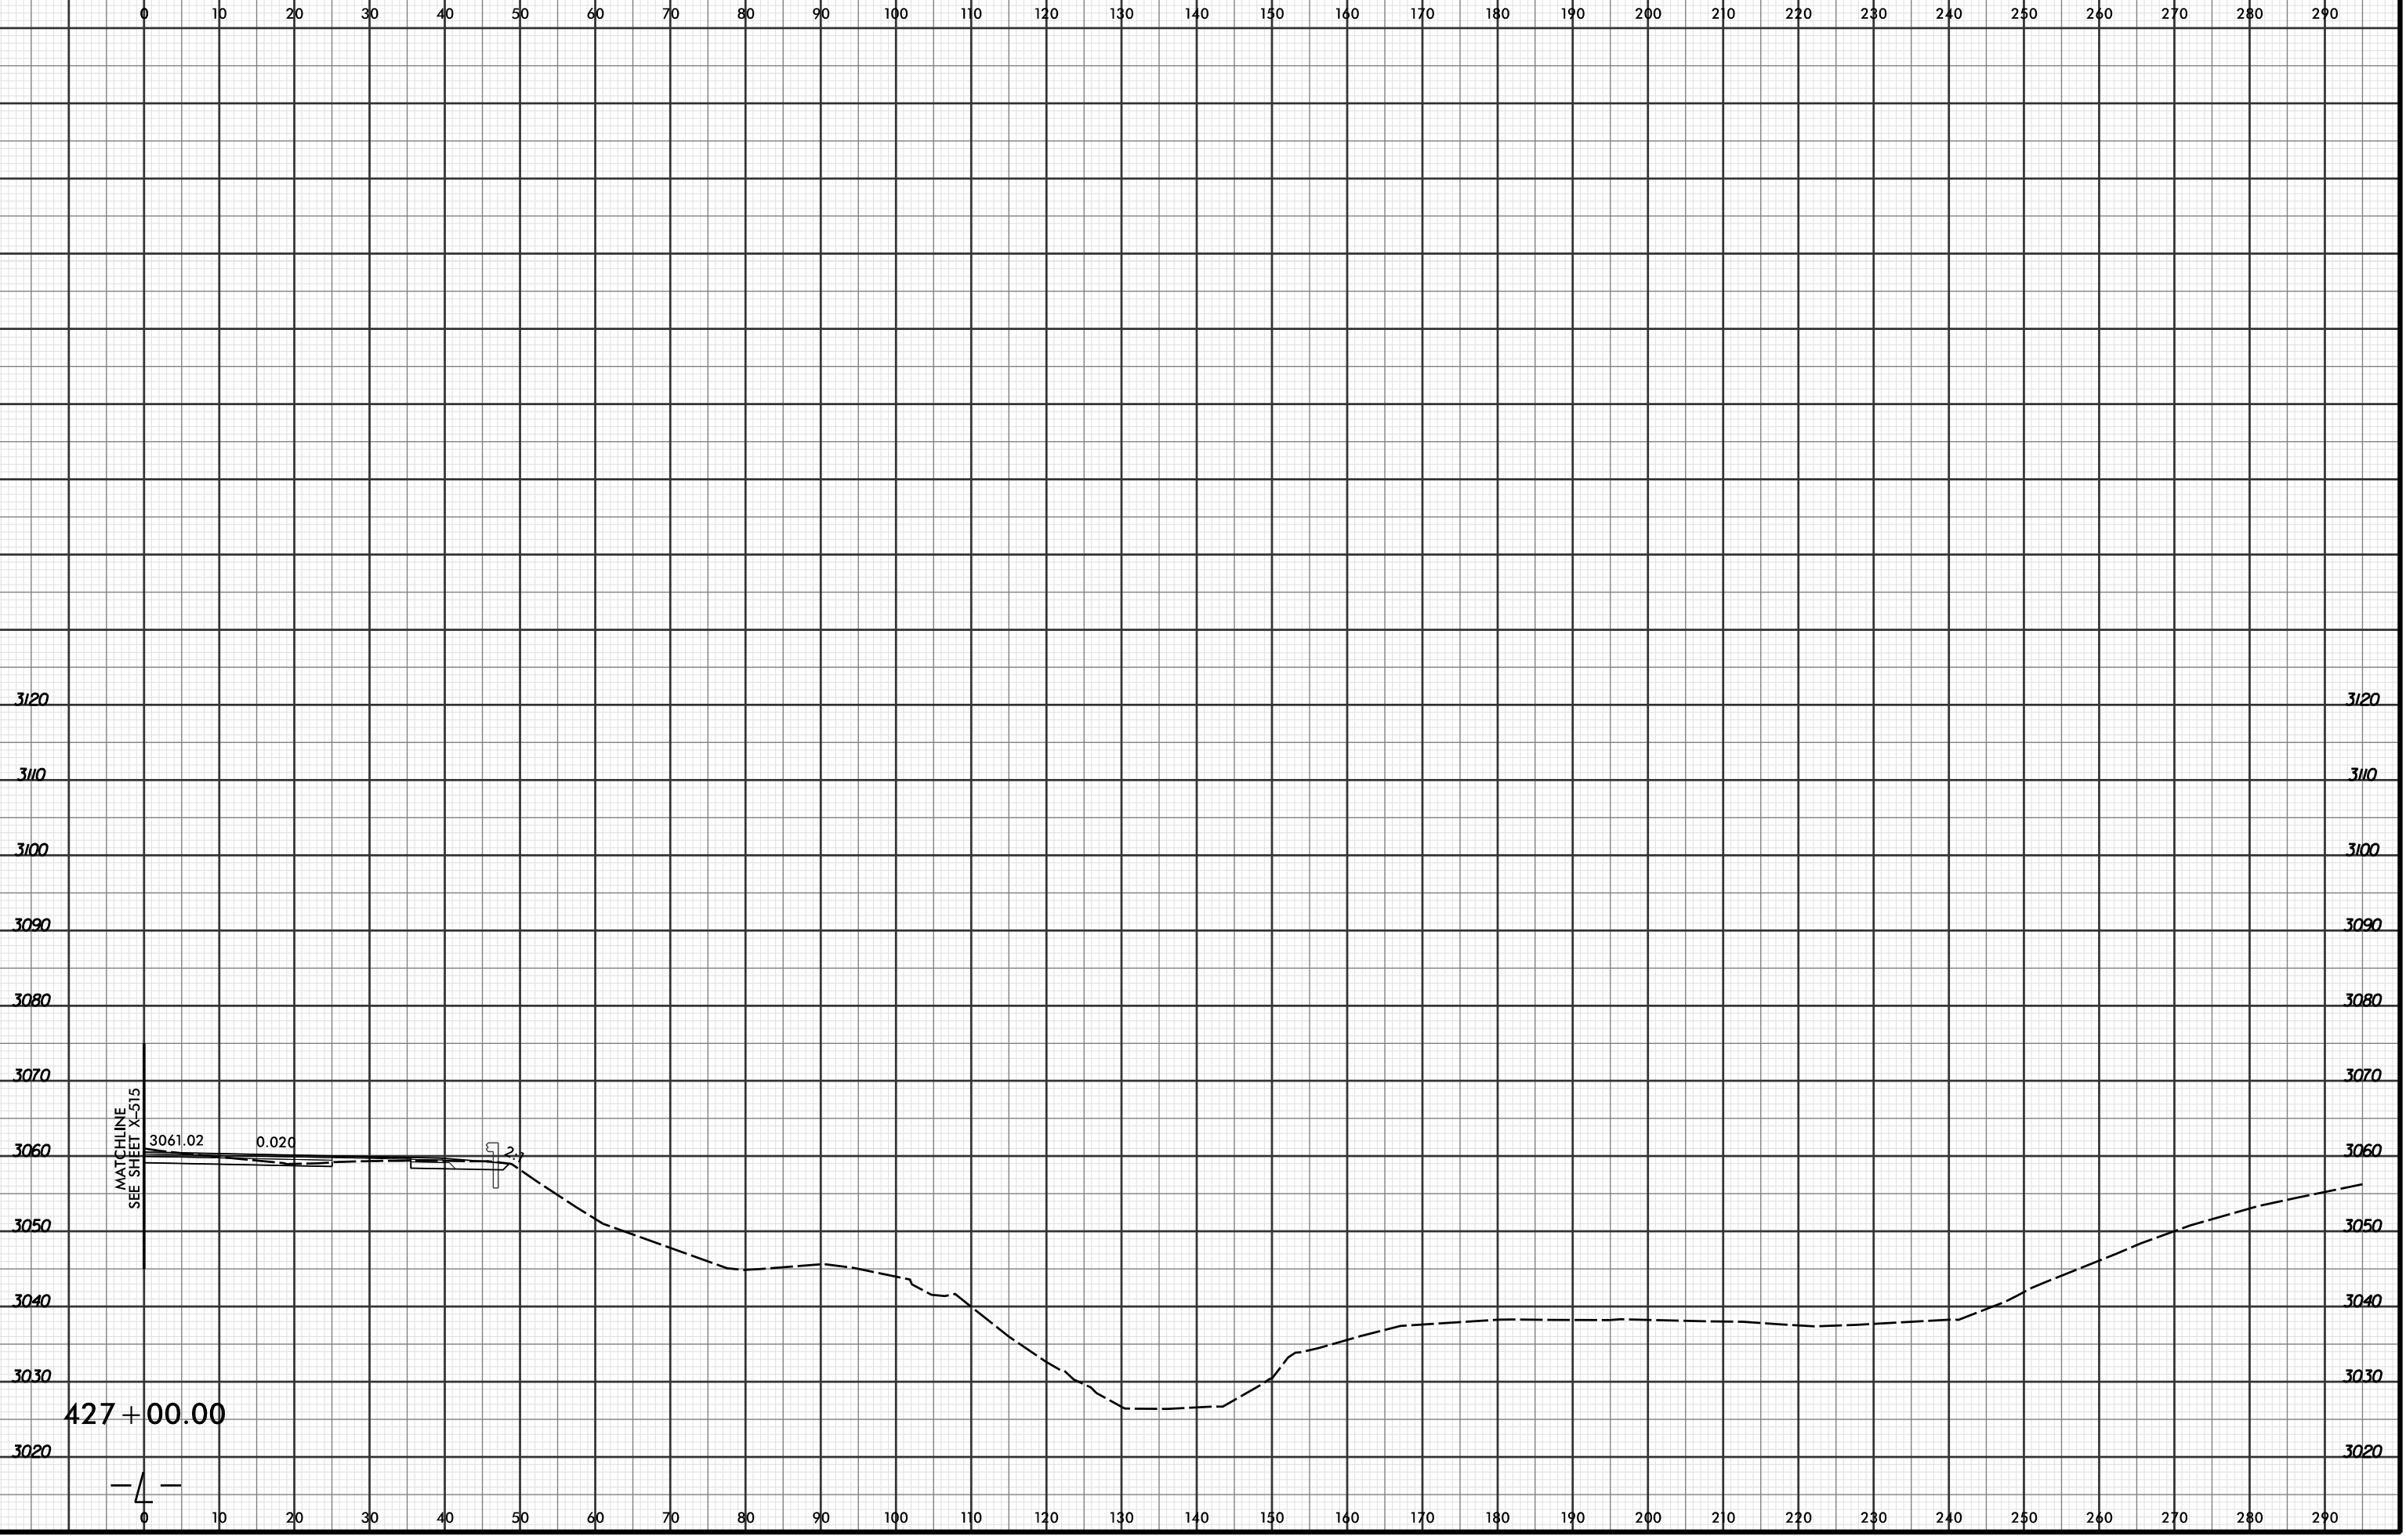

MATCHLINE  
SEE SHEET X-515

3061.02

0.020

2.7

427 + 00.00

4