




PROJ. REFERENCE NO.	SHEET NO.
R-2915C	X-613

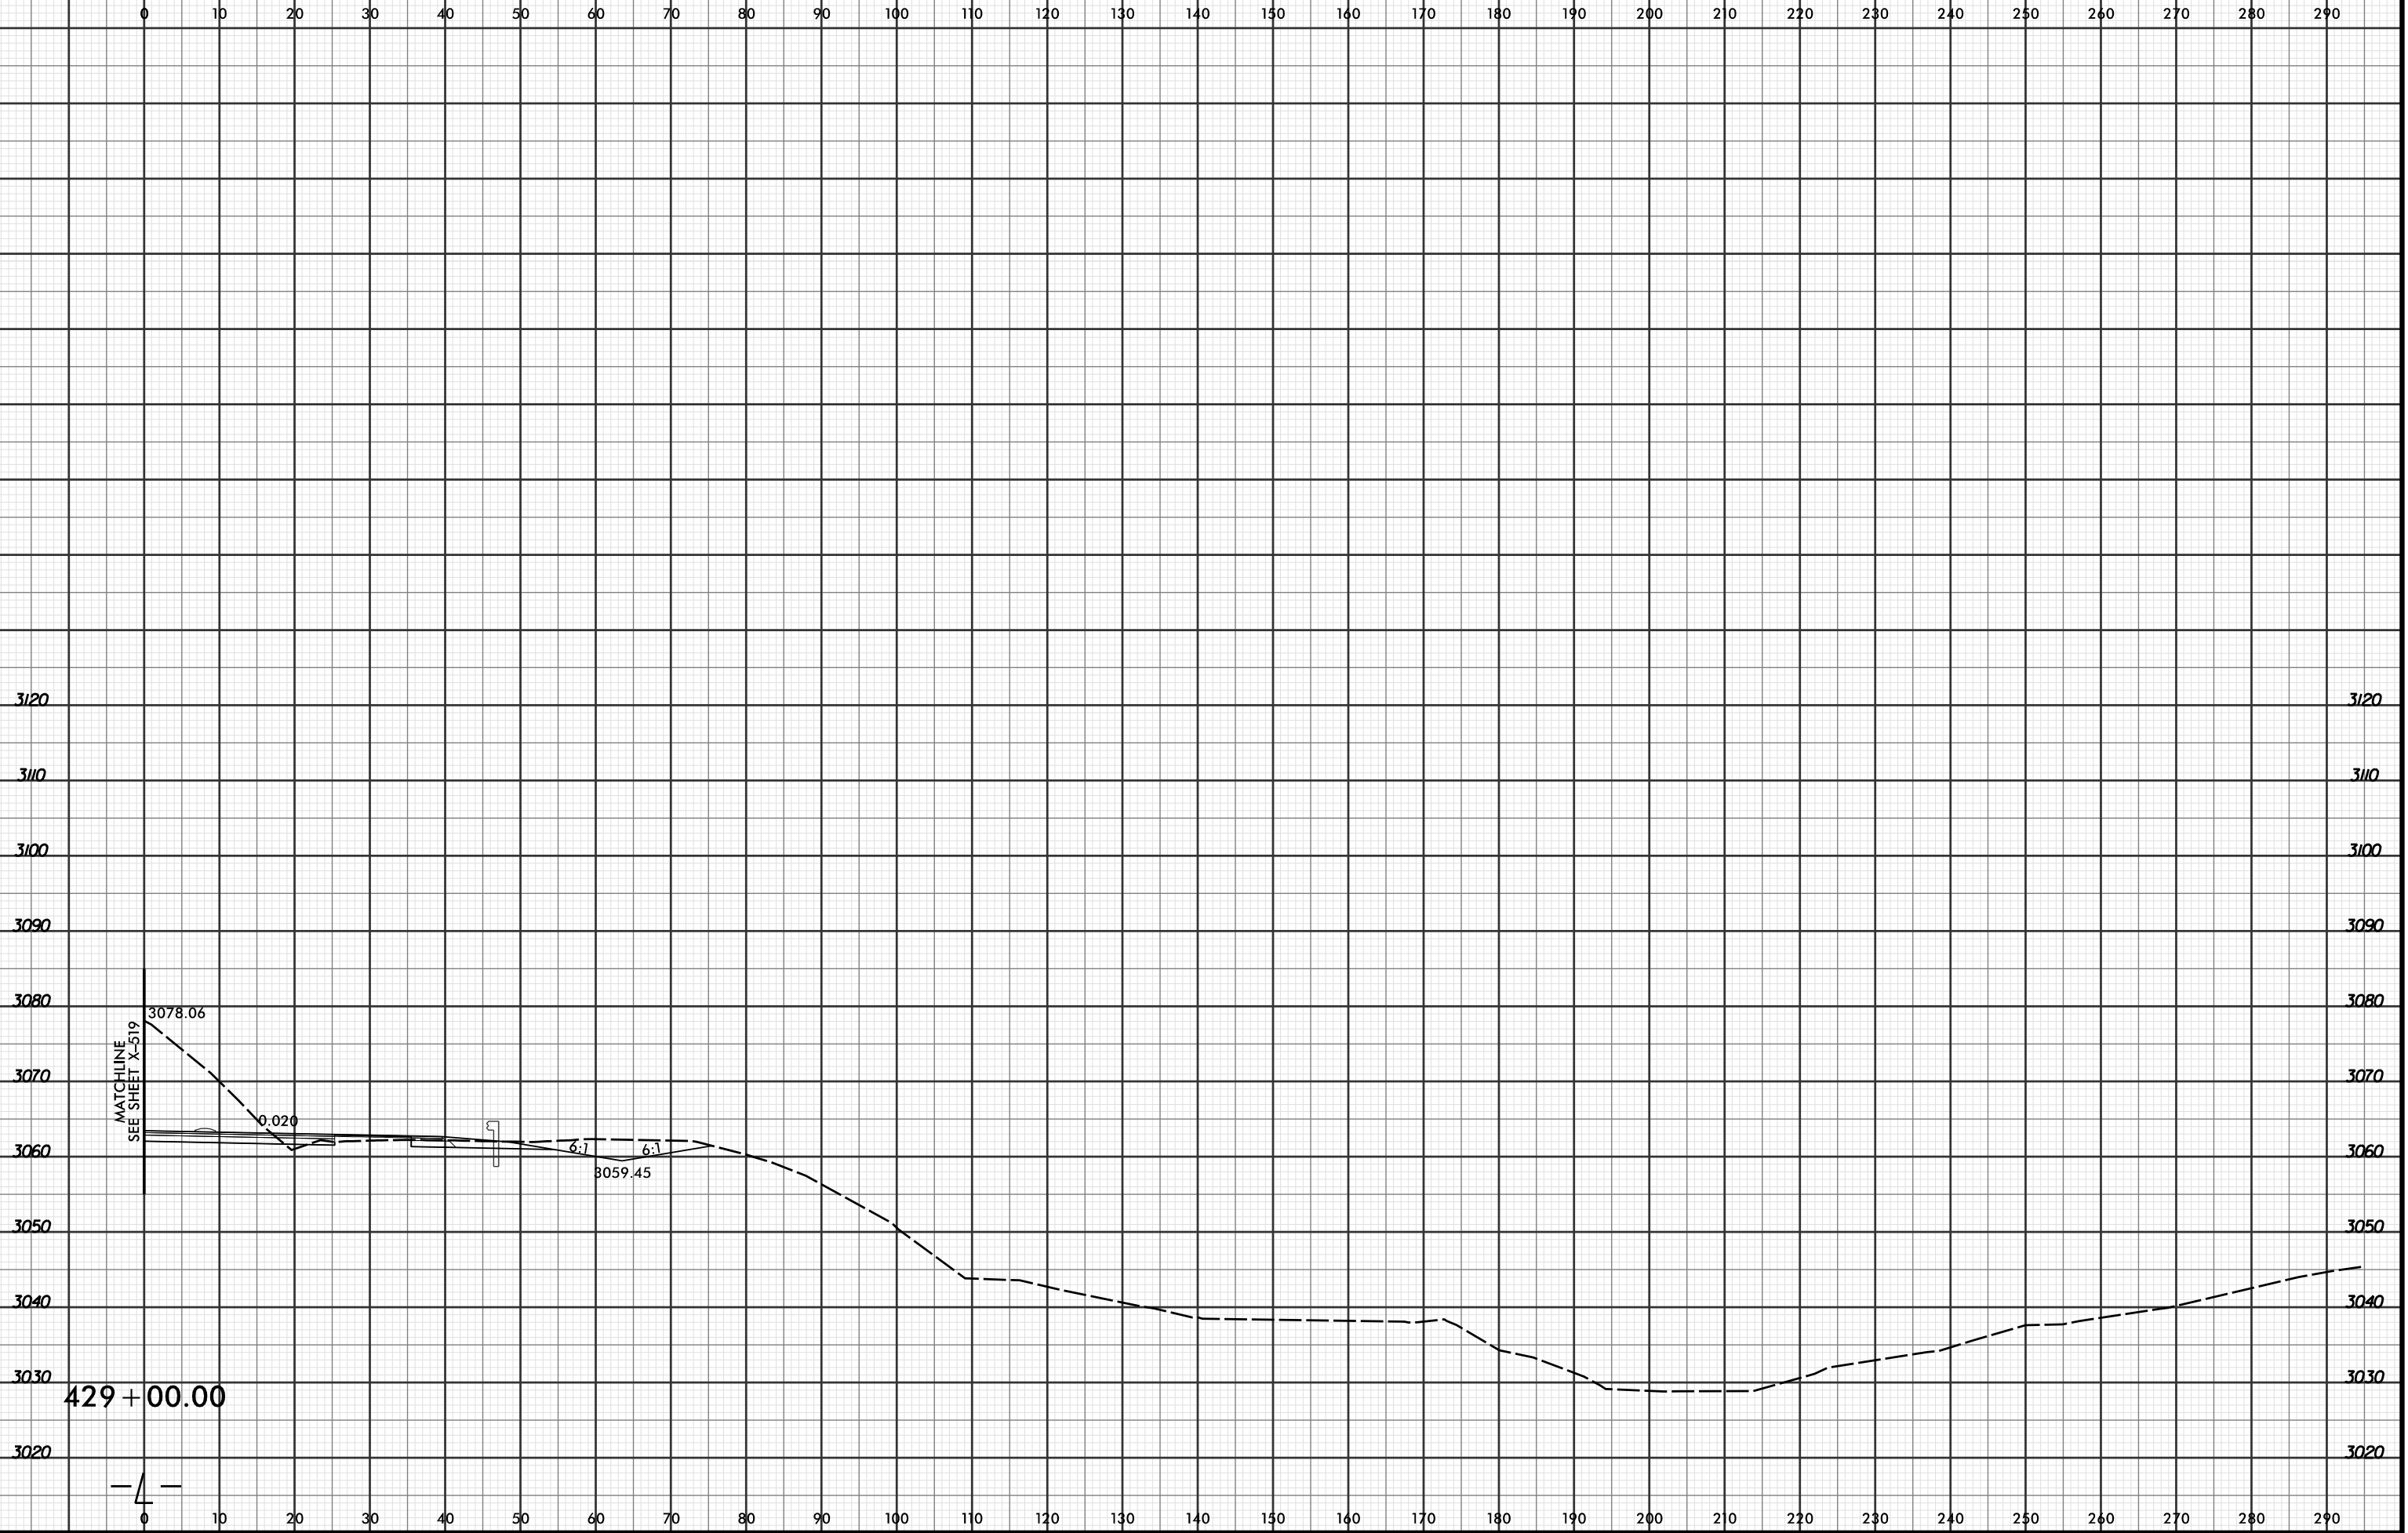

MATCHLINE
SEE SHEET X-519

0.020

6:1

6:1

429 + 00.00

4