


433 + 50.00



433 + 00.00

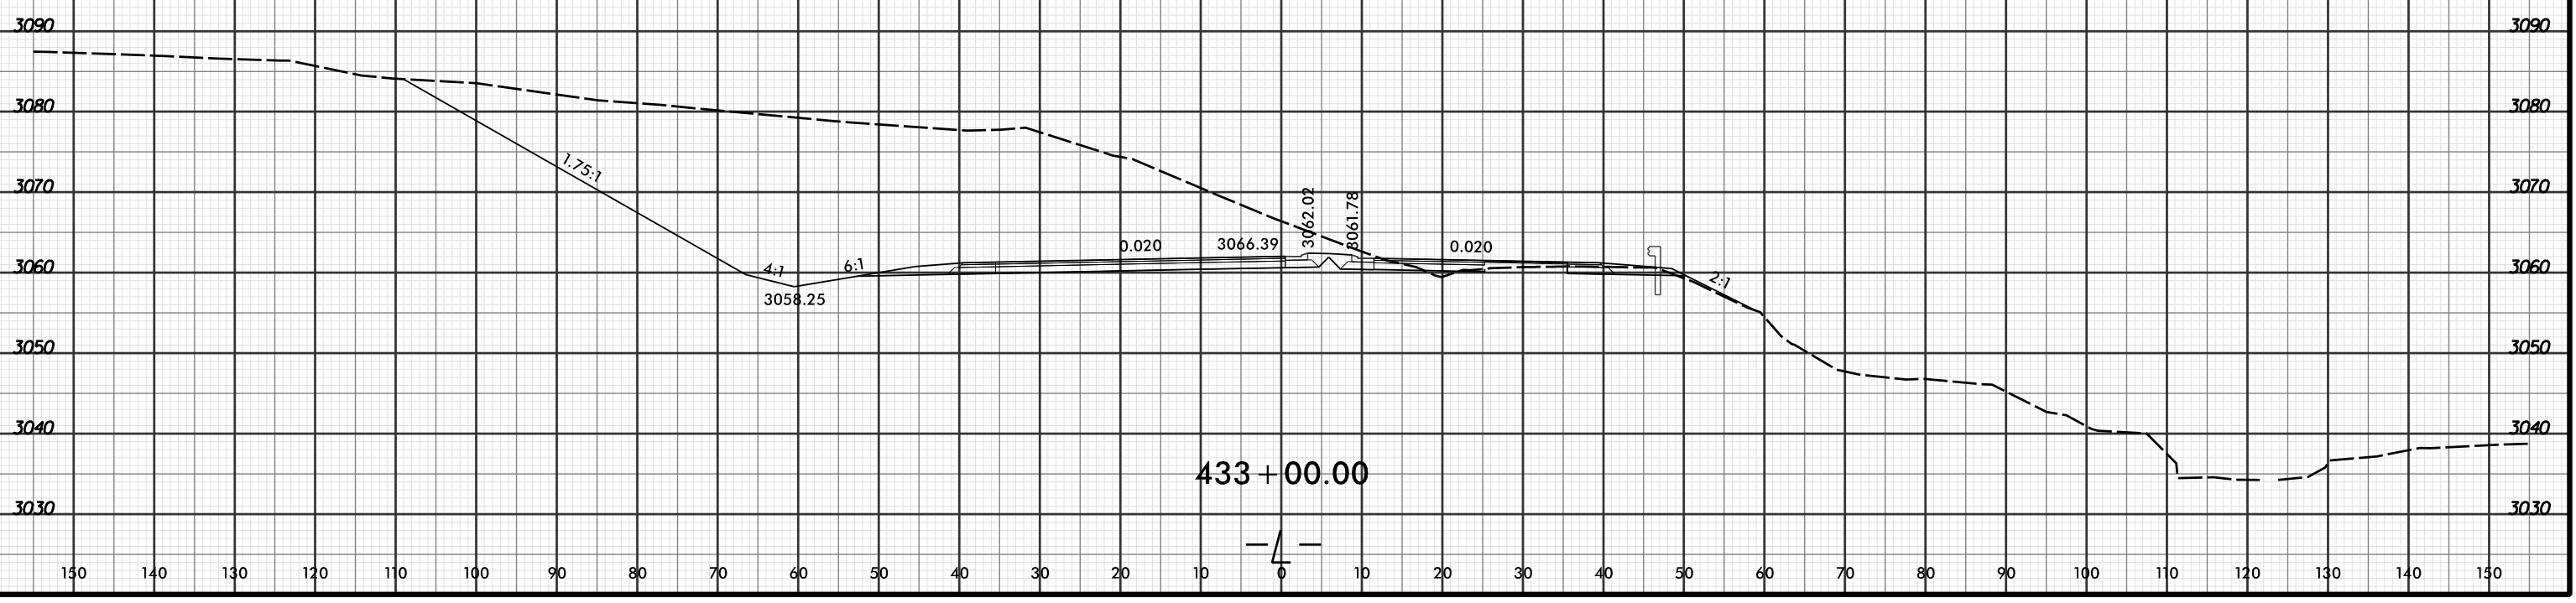